


F.A.U. RTE.	SECTION	COUNTY	TOTAL SHEETS	SHEET NO.
9079	65BR	MADISON	46	35
STA. 1+50.00		TO STA. 1+50.00		
FED. ROAD DIST. NO.		ILLINOIS	FED. AID PROJECT	

FINAL SURVEY NO.	SURVEYED BY	DATE
NOTE BOOK NO.	PLotted	
	TEMPLATE	
	AREAS CHECKED	

ORIGINAL SURVEY NO.	SW ID	DATE
NOTE BOOK NO.	PL	
	TEMPLATE	
	AREAS CHECKED	

PLOT DATE: #DATE#  
 PLOT SCALE: #SCALE#  
 USER NAME: #USER#

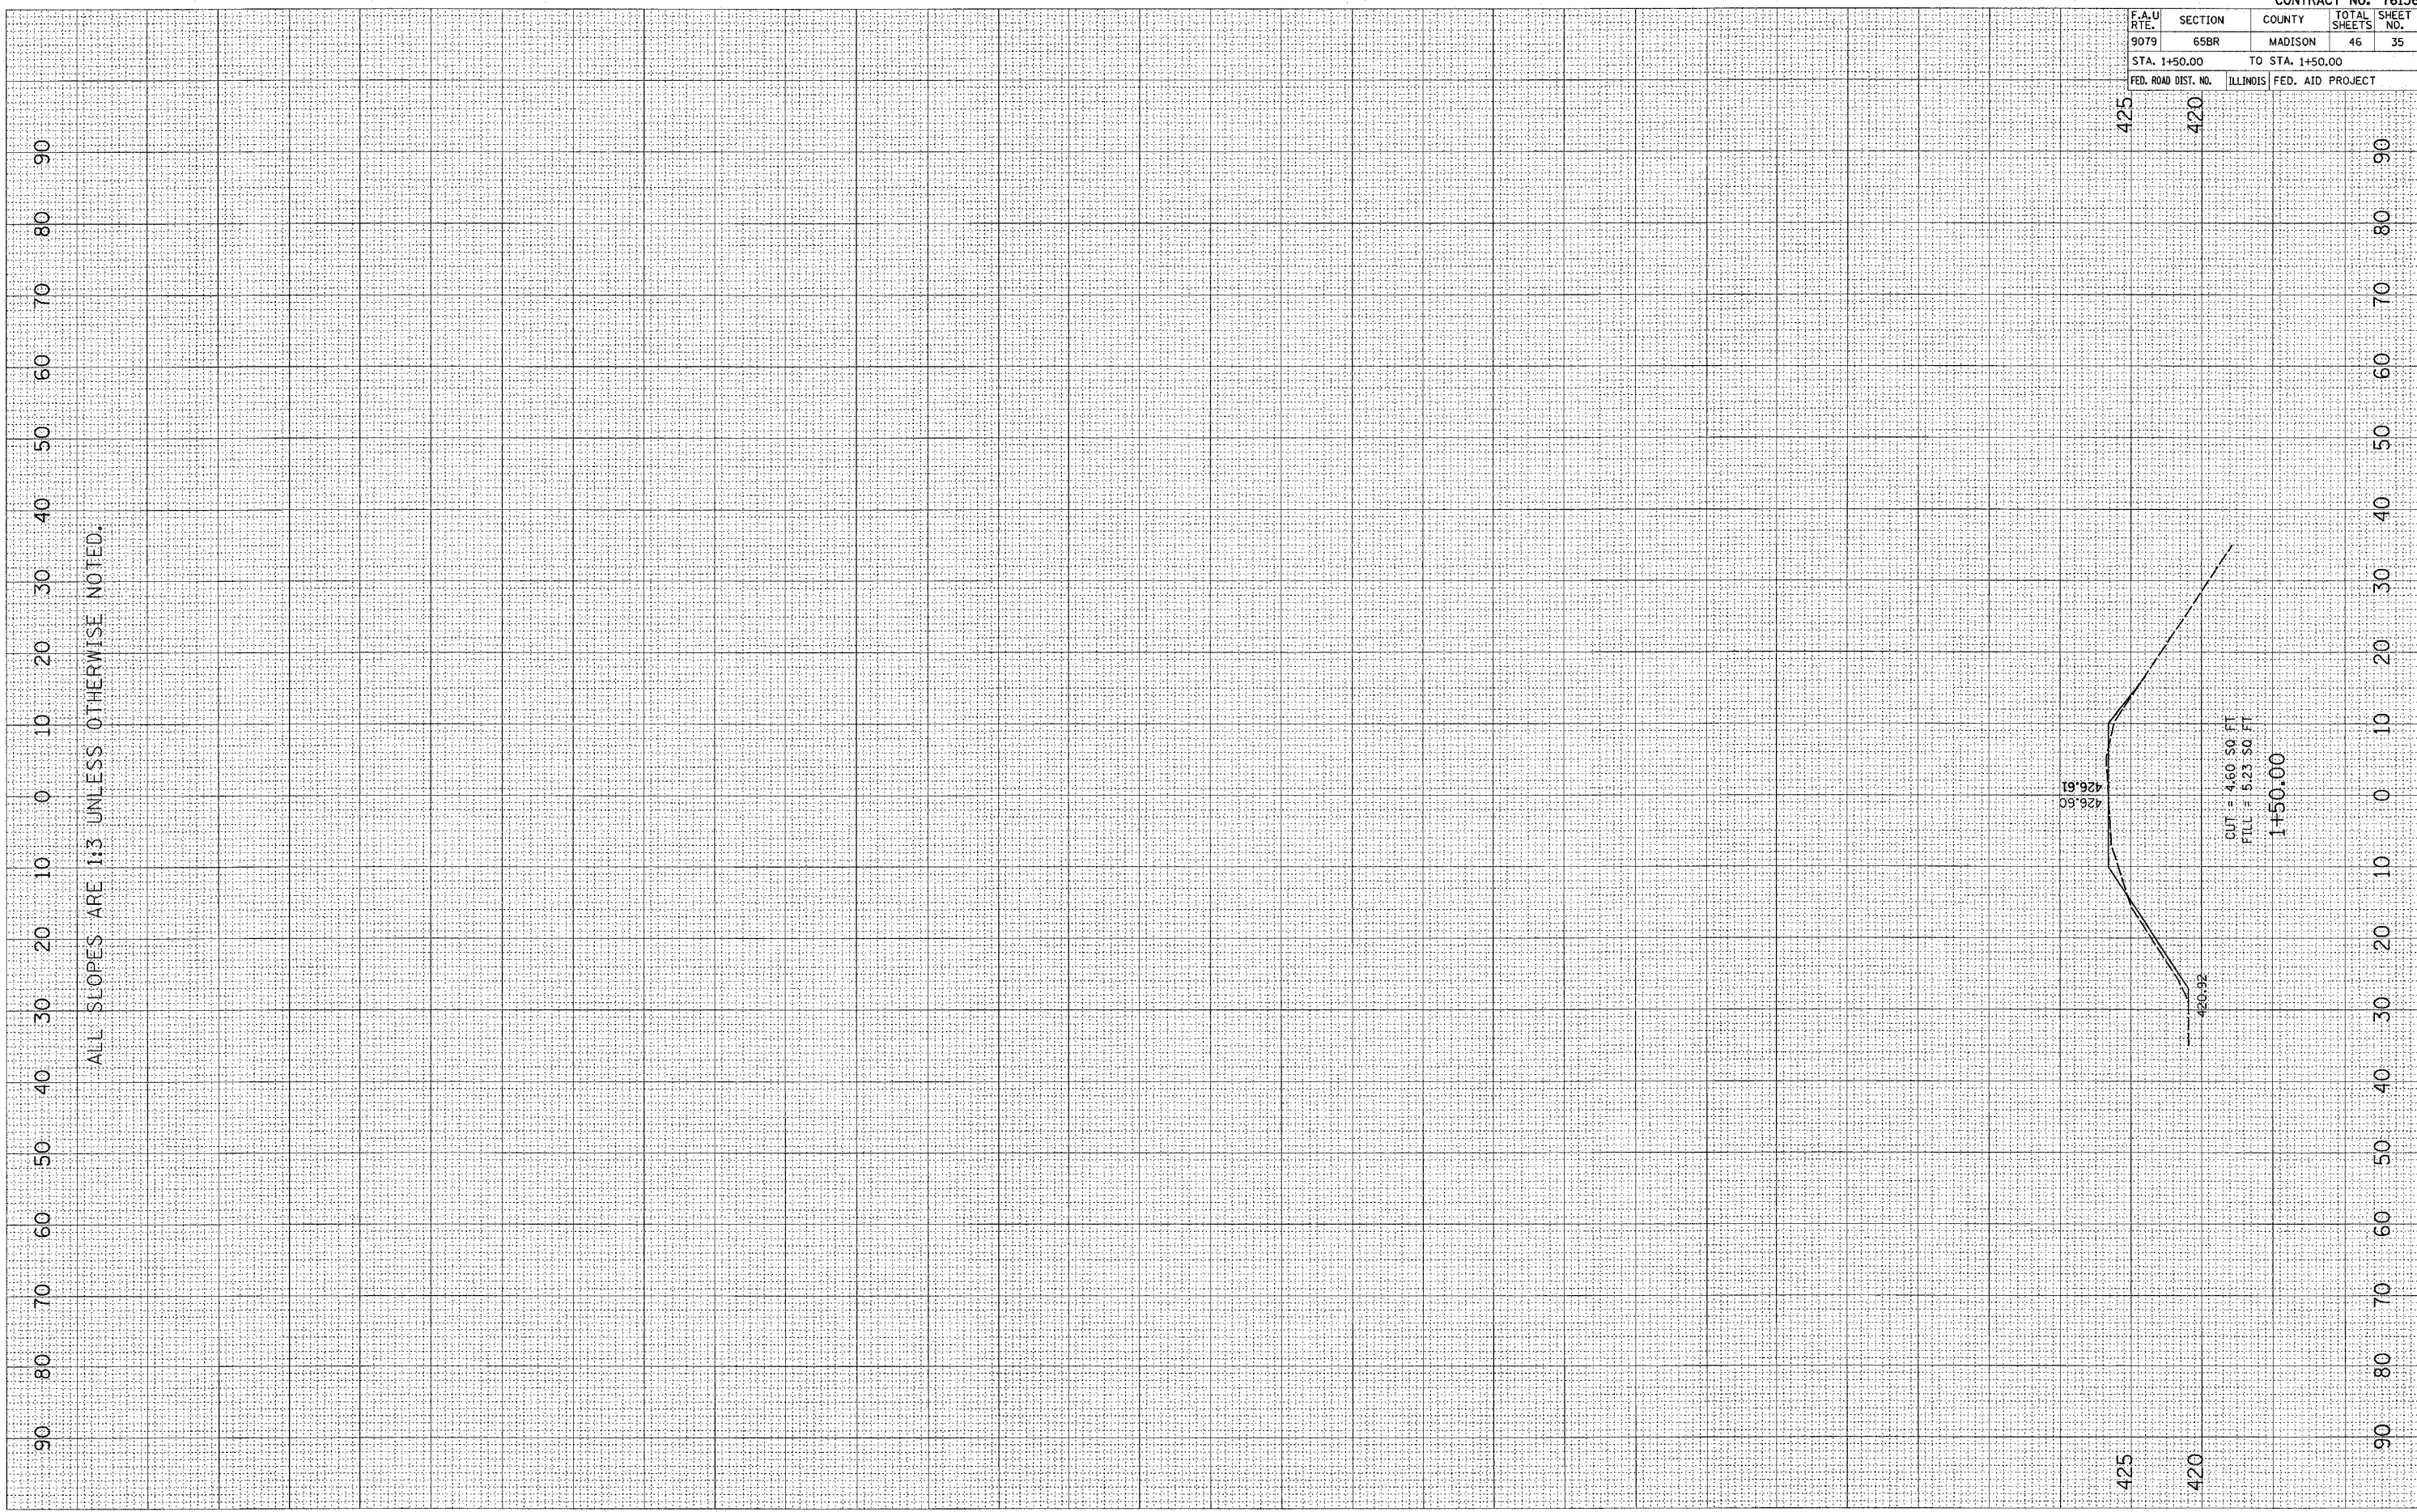

ALL SLOPES ARE 1:3 UNLESS OTHERWISE NOTED.

CUT = 4:60 \$0 FT  
 FILL = 5:23 \$0 FT

1+50.00