


PLOT DATE • QUATER
 FILE NAME • FILEL
 PLOT SCALE • SCALE
 USER NAME • USER

ORIGINAL SURVEY
 SURVEY NO. _____
 DATE _____
 BY _____

FINAL SURVEY
 SURVEY NO. _____
 DATE _____
 BY _____

ALL SLOPES ARE 1:3 UNLESS OTHERWISE NOTED.

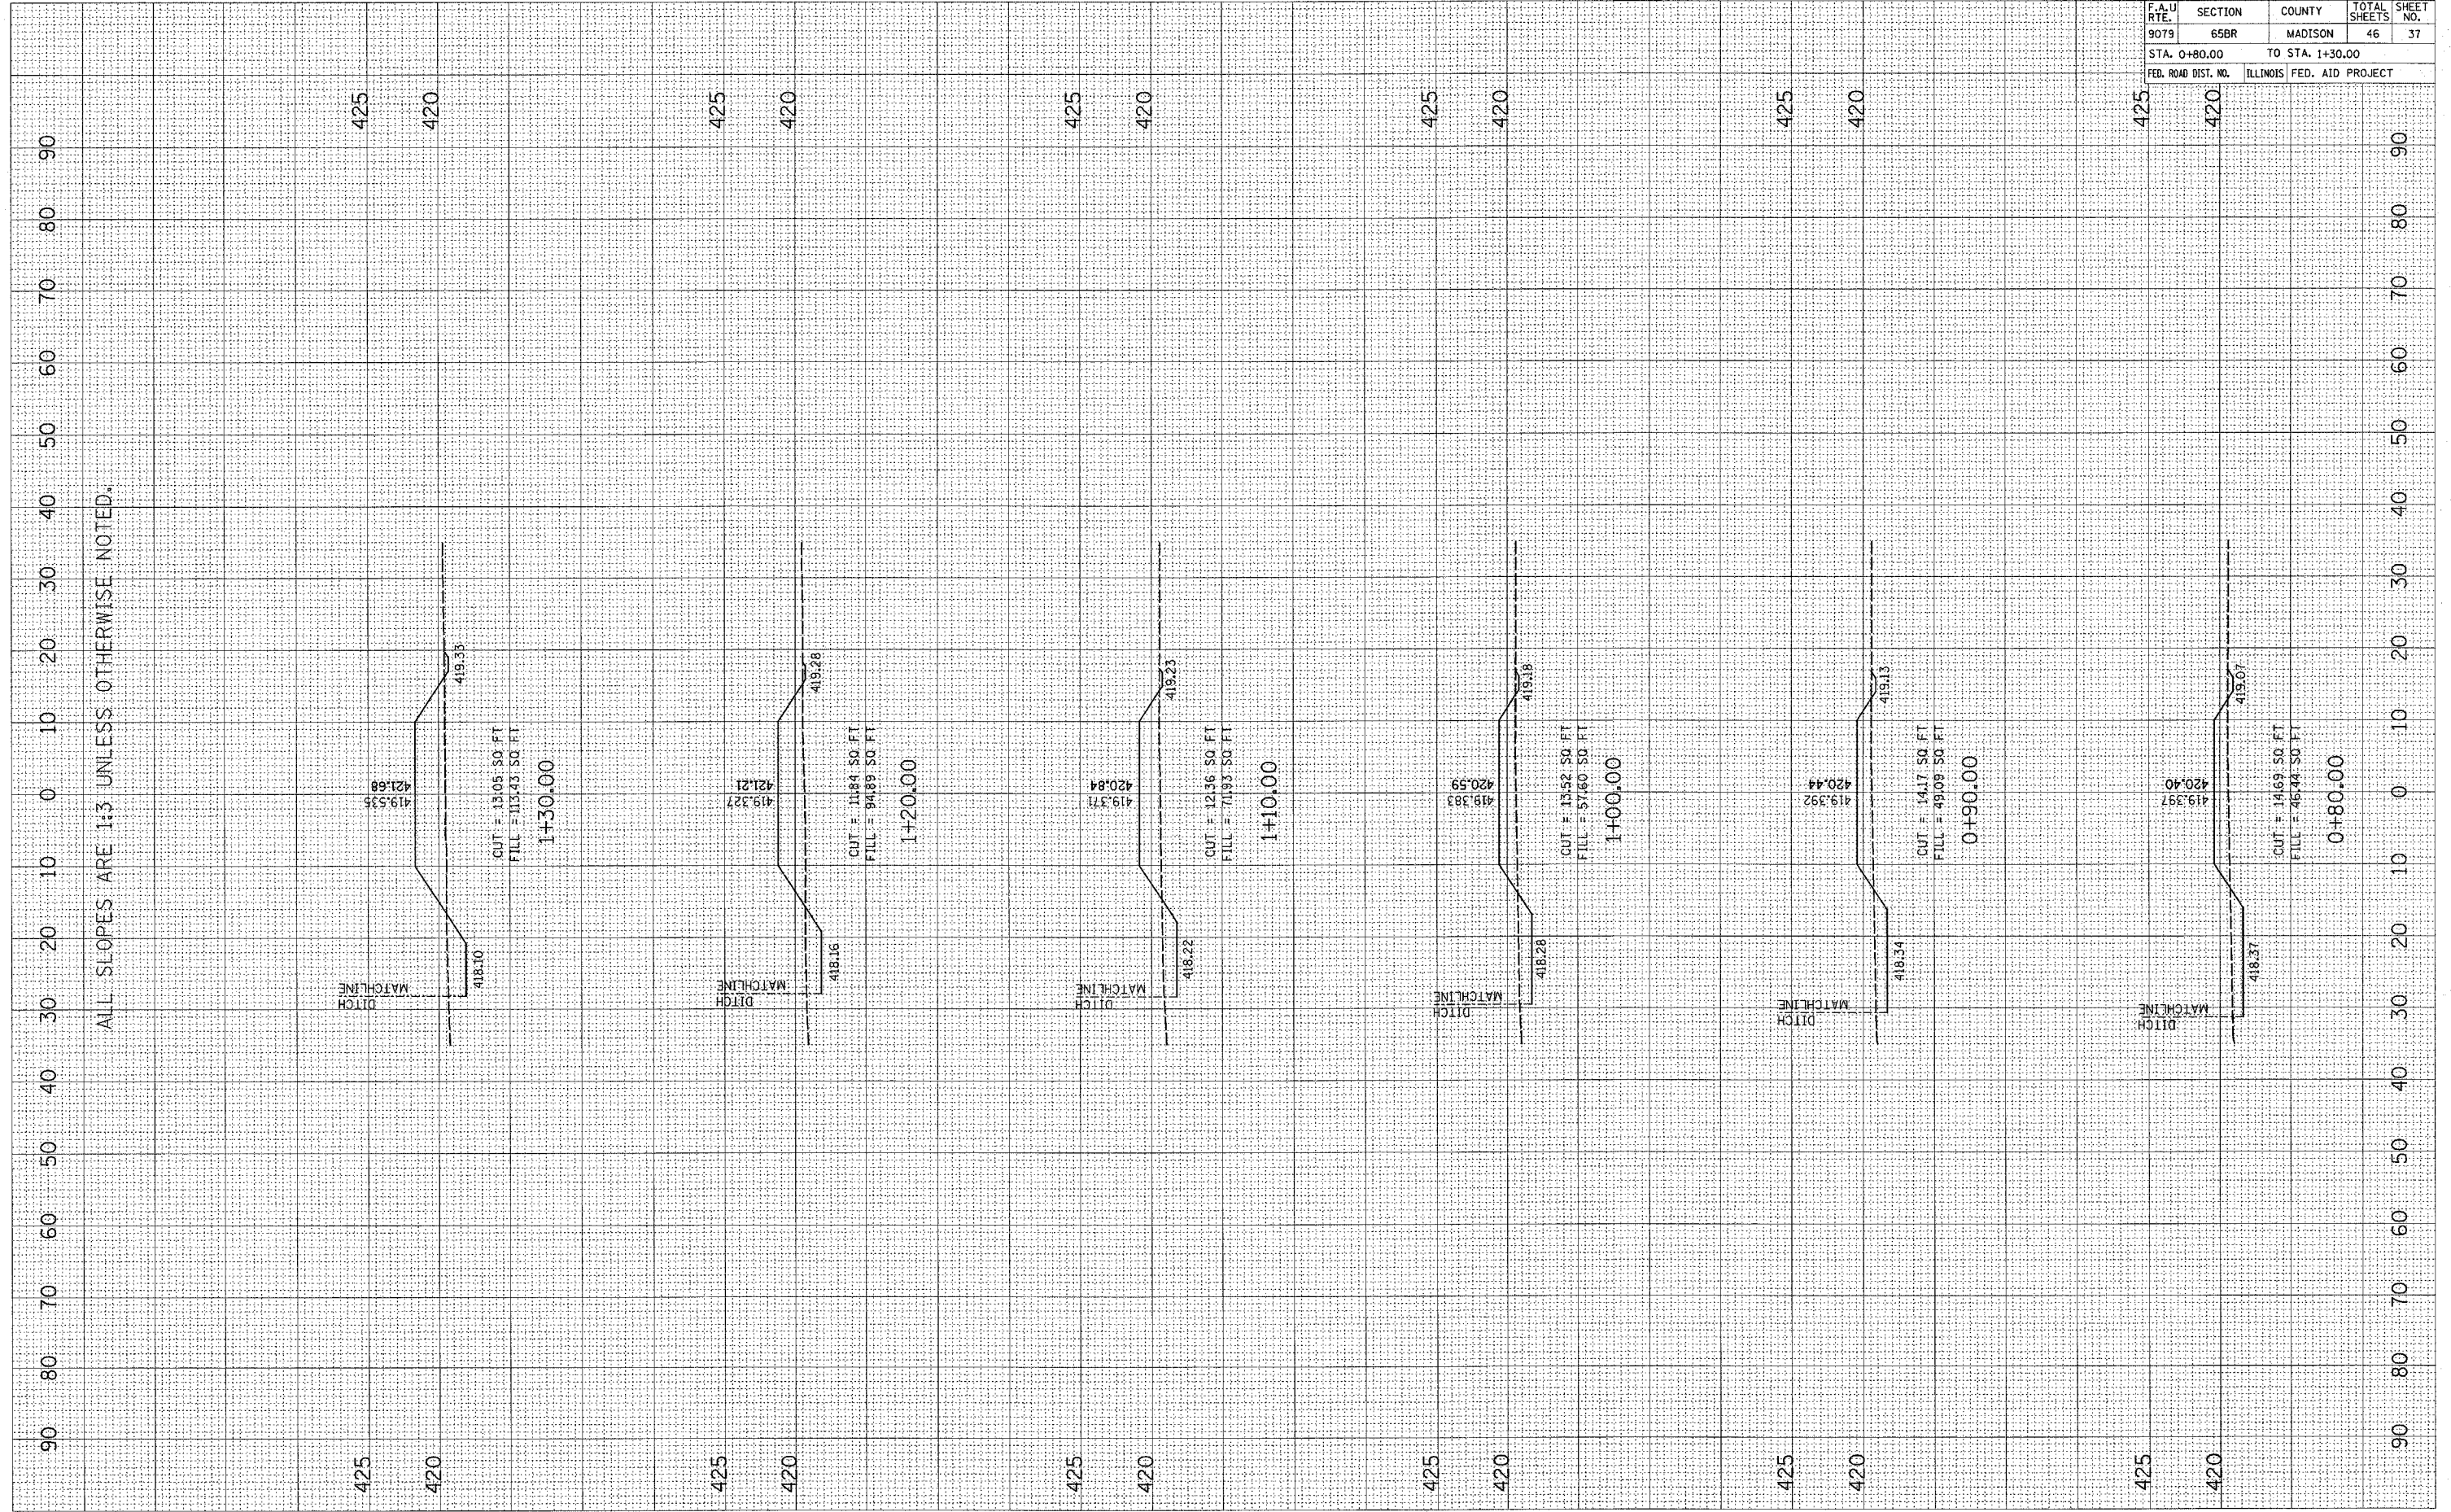

CONTRACT NO. 76136				
F.A.U. RTE.	SECTION	COUNTY	TOTAL SHEETS	SHEET NO.
9079	65BR	MADISON	46	37
STA. 0+80.00		TO STA. 1+30.00		
FED. ROAD DIST. NO.	ILLINOIS	FED. AID PROJECT		

NORTHEAST ACCESS ROAD