


PLOT DATE • DATE  
 FILE NAME • FILE  
 PLOT SCALE • SCALE  
 USER NAME • USER

ORIGINAL SURVEY PLOTTED BY DATE  
 NOTE BOOK NO. AREAS CHECKED

FINAL SURVEY PLOTTED BY DATE  
 NOTE BOOK NO. AREAS CHECKED

ALL SLOPES ARE 1:3 UNLESS OTHERWISE NOTED.

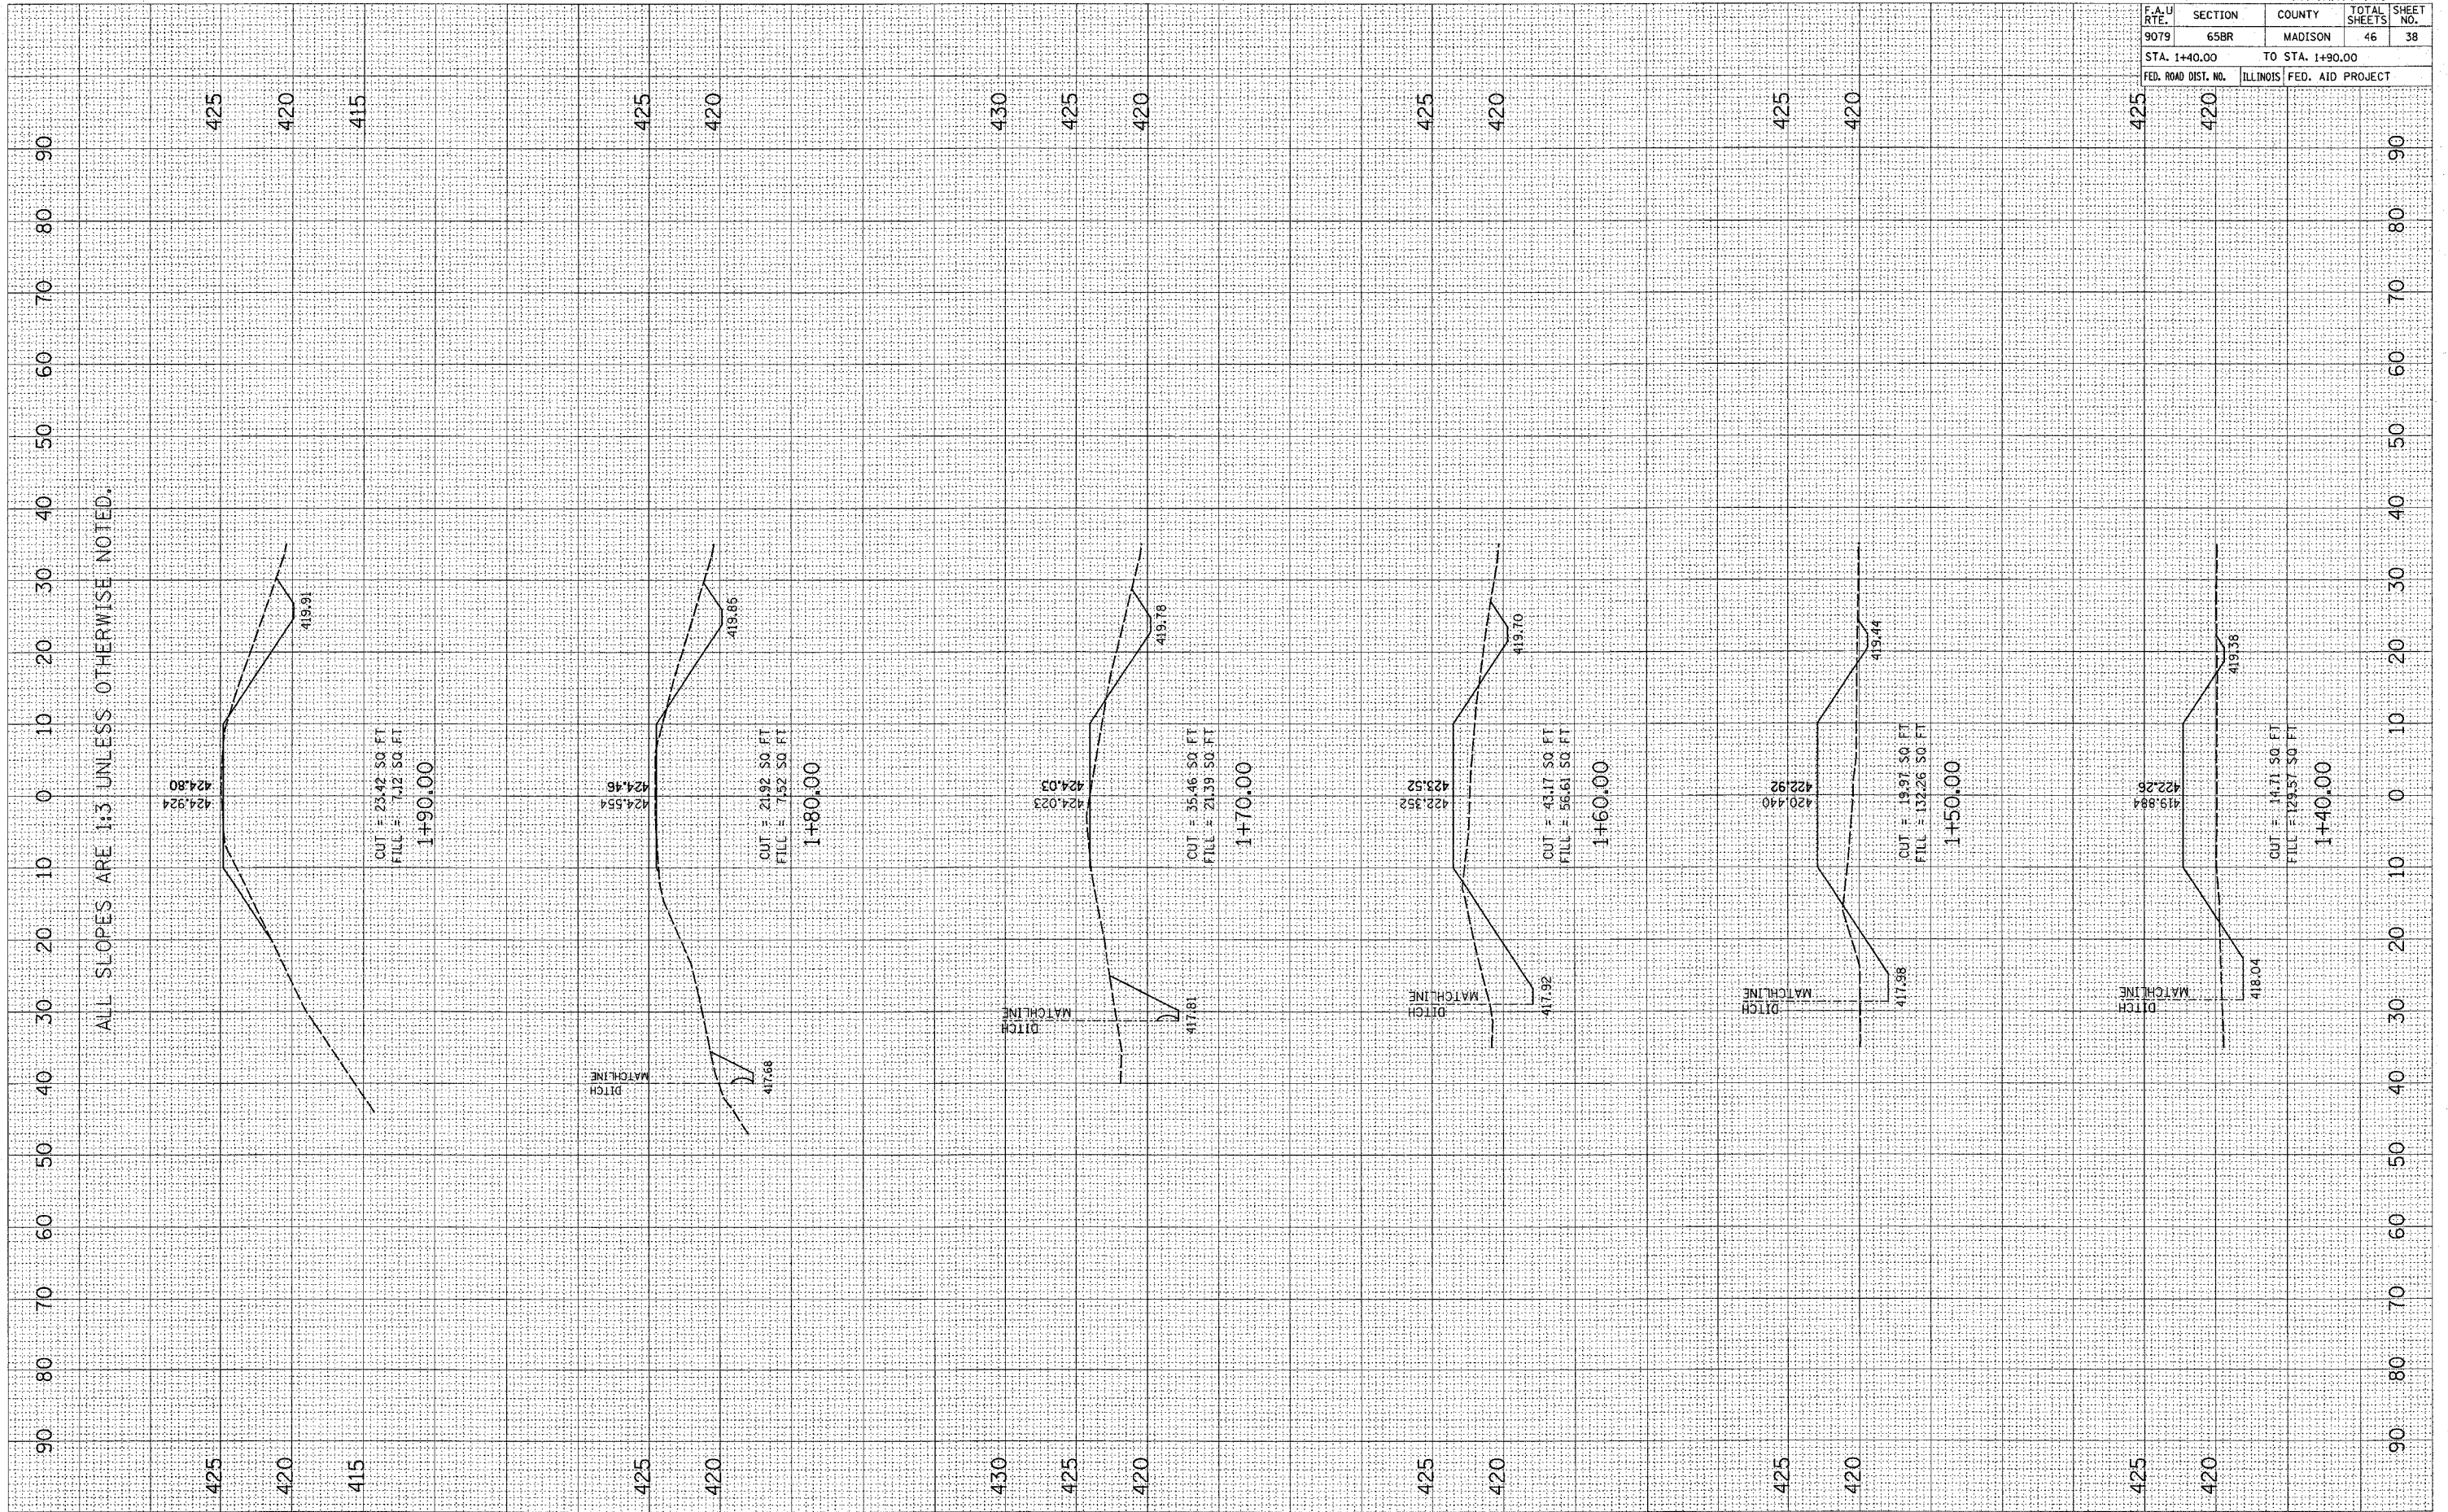

CONTRACT NO. 76136				
F.A.U. R.T.E.	SECTION	COUNTY	TOTAL SHEETS	SHEET NO.
9079	65BR	MADISON	46	38
STA. 1+40.00		TO STA. 1+90.00		
FED. ROAD DIST. NO.	ILLINOIS	FED. AID PROJECT		

NORTHEAST ACCESS ROAD