


PLOT DATE = 10/19/2006  
 FILE NAME = c:\p\100000\100000.dwg  
 PLOT SCALE = 10.0000" / 1"  
 USER NAME = overby

ORIGINAL SURVEY  
 SURVEY PLOTTED  
 DATE  
 BY  
 NO.

FINAL SURVEY  
 SURVEY PLOTTED  
 DATE  
 BY  
 NO.

ALL SLOPES ARE 1:3 UNLESS OTHERWISE NOTED.

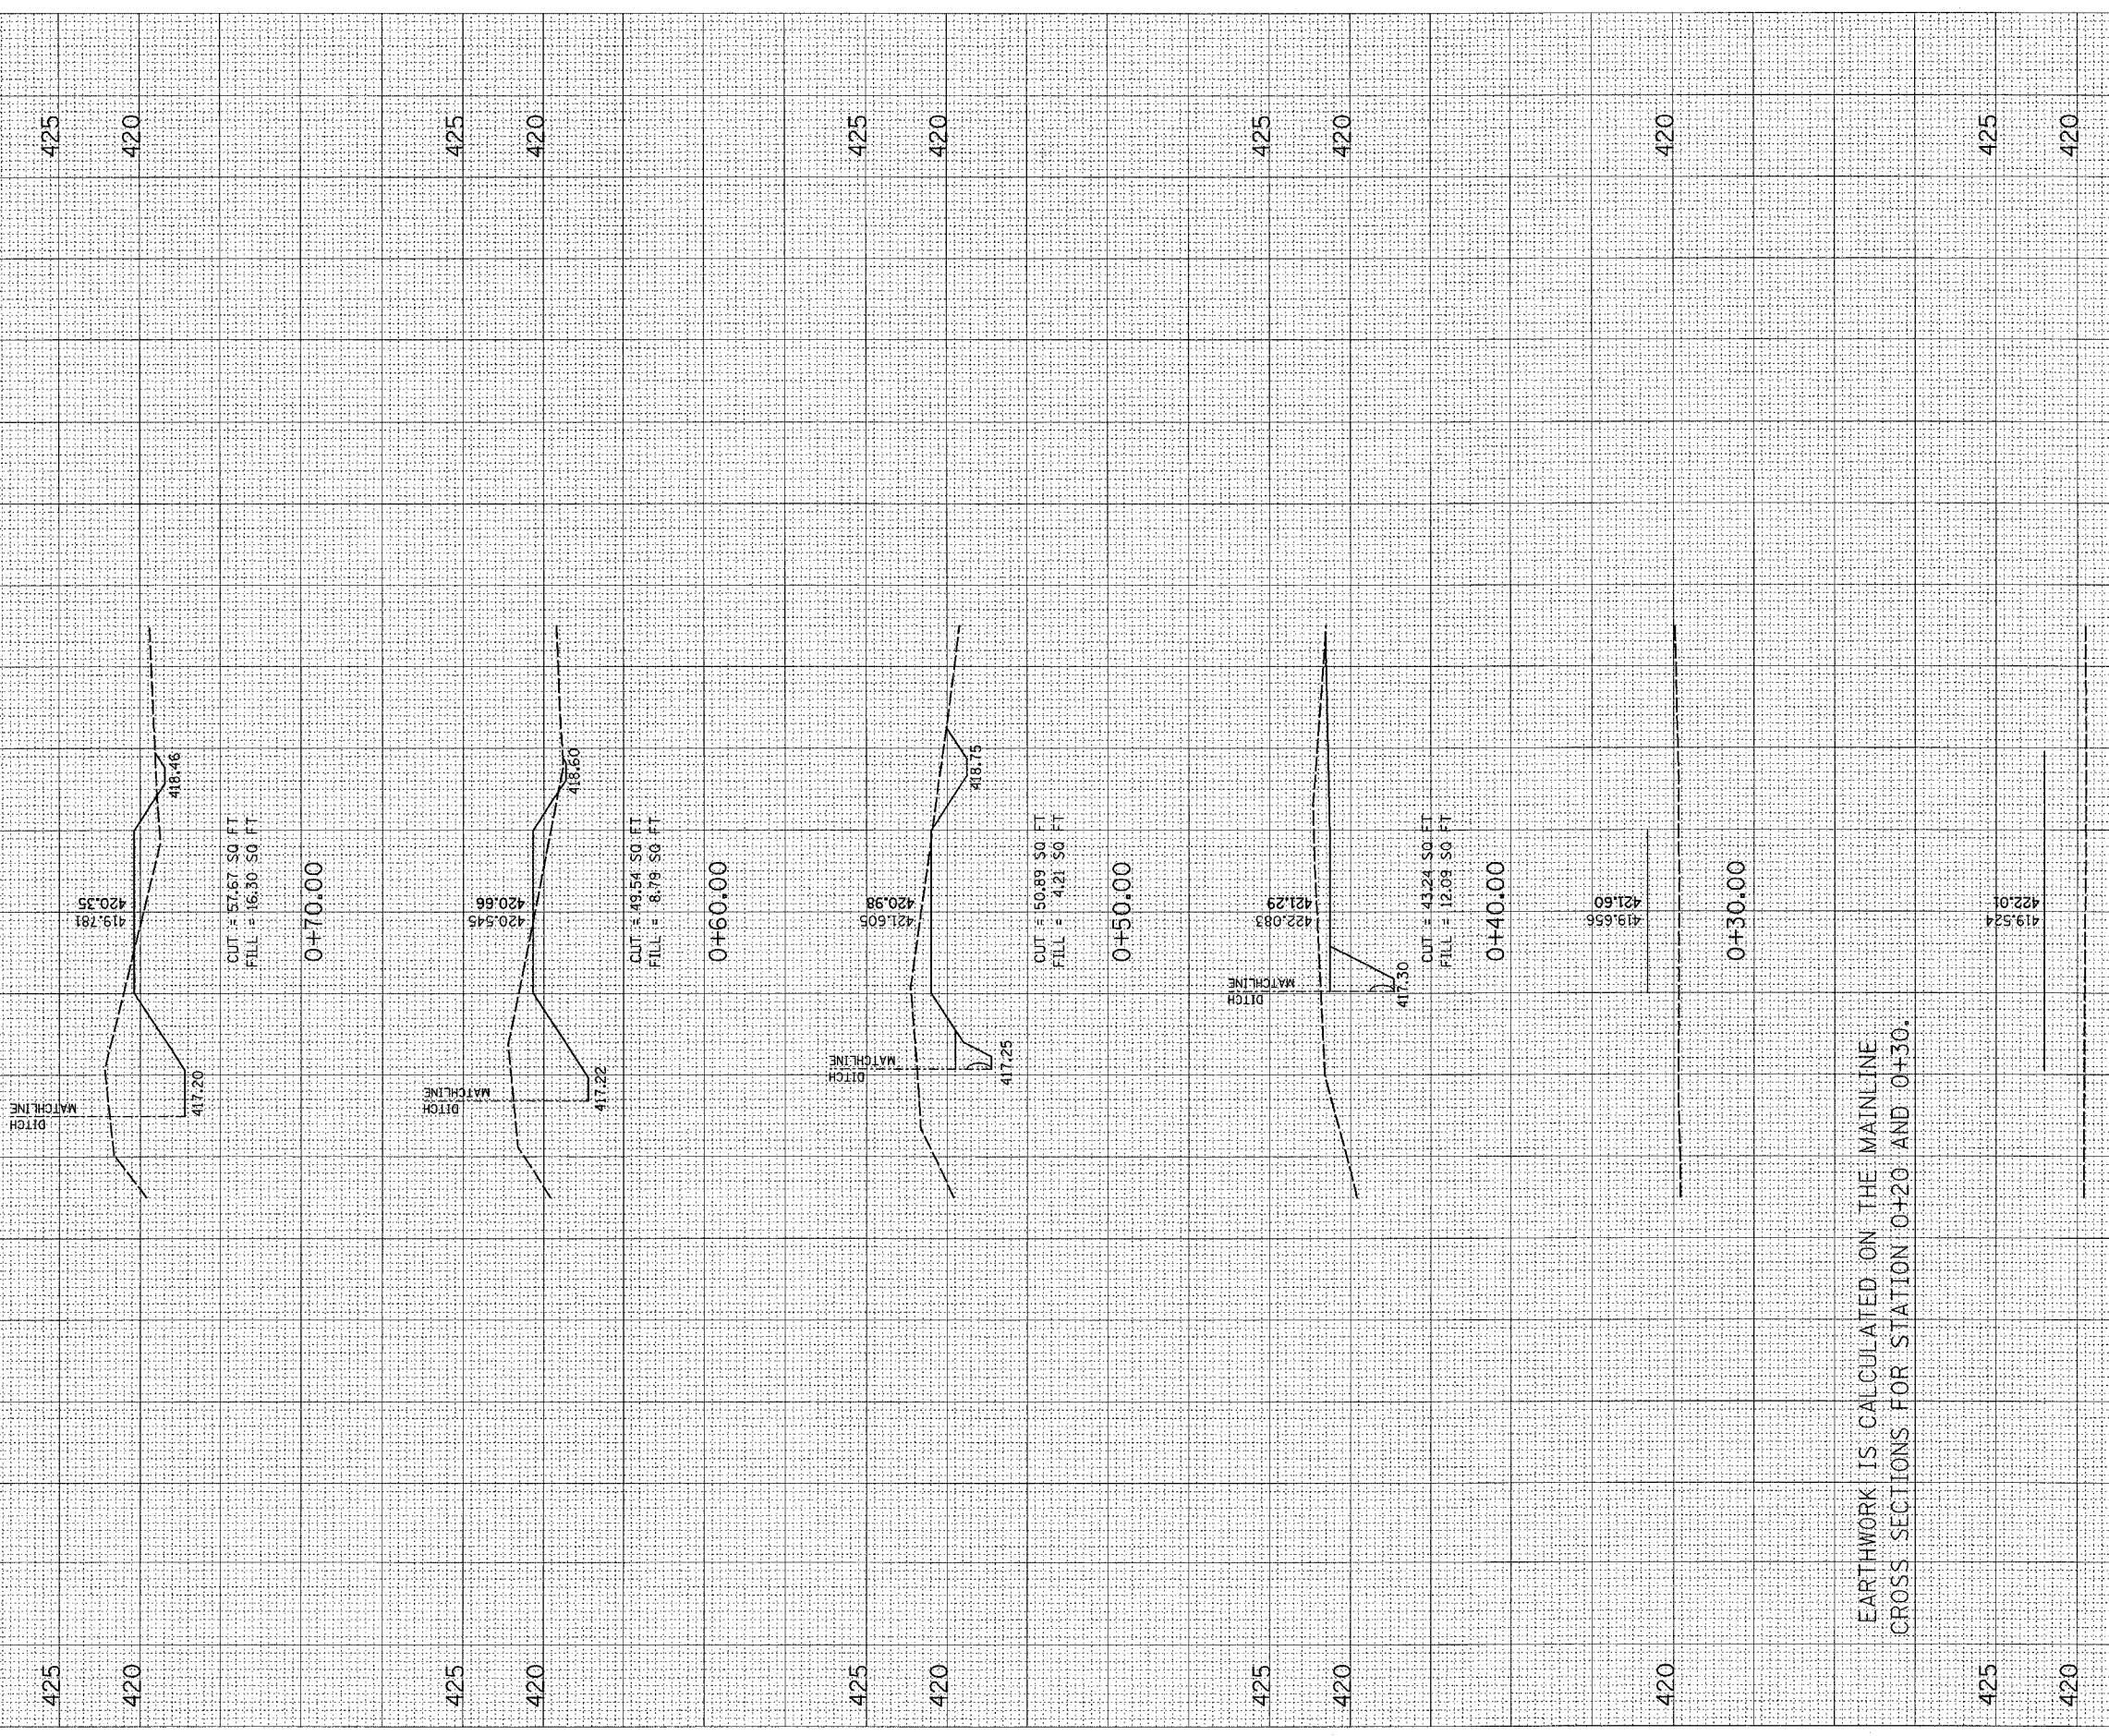

EARTHWORK IS CALCULATED ON THE MAINLINE  
 CROSS SECTIONS FOR STATION 0+20 AND 0+30.

F.A.U. RTE.	SECTION	COUNTY	TOTAL SHEETS	SHEET NO.
9079	65BR	MADISON	46	40

CONTRACT NO. 76136