


PLOT DATE = 10/19/2006
 FILE NAME = c:\projects\6516697\plan\sheet11.dwg
 USER NAME = dworkj

ORIGINAL SURVEY PLOTTED
 SURVEY PLOTTED
 TEMPLATE
 AREAS CHECKED

FINAL SURVEY PLOTTED
 SURVEY PLOTTED
 TEMPLATE
 AREAS CHECKED

BY _____ DATE _____

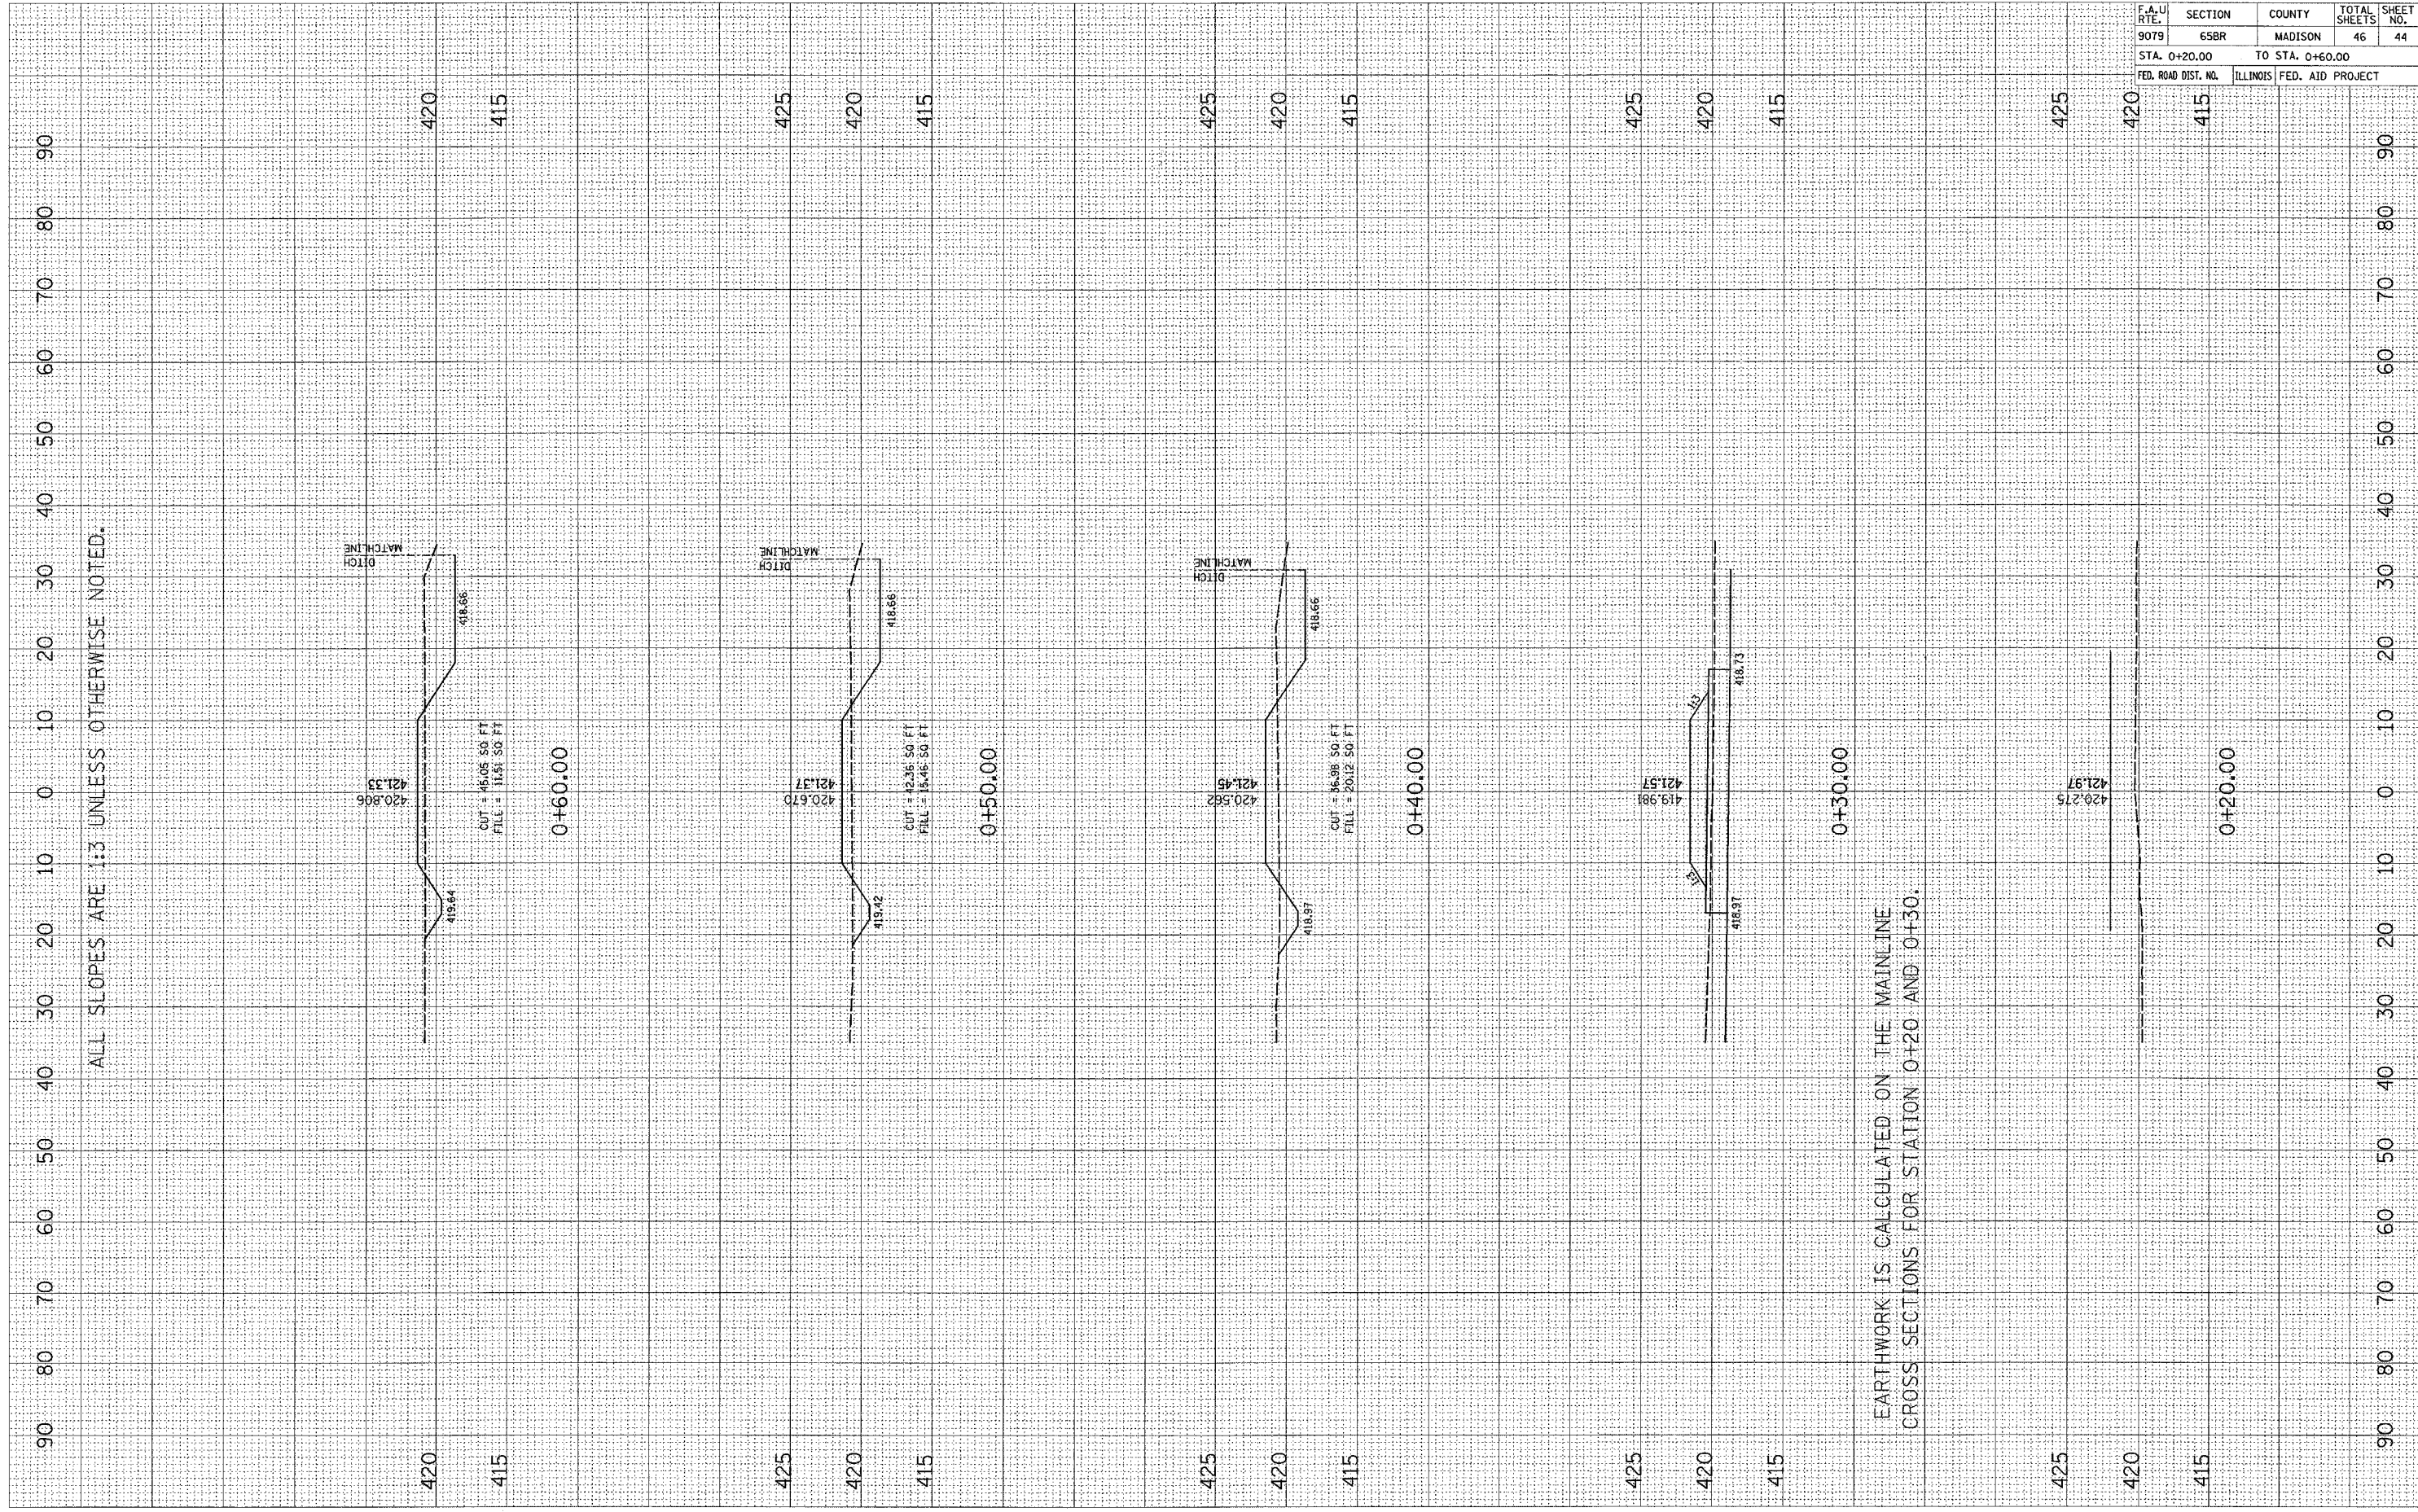

ALL SLOPES ARE 1:3 UNLESS OTHERWISE NOTED.

EARTHWORK IS CALCULATED ON THE MAINLINE
 CROSS SECTIONS FOR STATION 0+20 AND 0+30.

CONTRACT NO. 76136				
F.A.U. RTE.	SECTION	COUNTY	TOTAL SHEETS	SHEET NO.
9079	65BR	MADISON	46	44
STA. 0+20.00		TO STA. 0+60.00		
FED. ROAD DIST. NO.	ILLINOIS	FED. AID PROJECT		