

F.A.U. RTE.	SECTION	COUNTY	TOTAL SHEETS	SHEET NO.
9079	65BR	MADISON	46	46
STA. 1+20.00		TO STA. 1+50.00		
FED. ROAD DIST. NO.	ILLINOIS	FED. AID PROJECT		

FINAL SURVEY NOTE BOOK NO. \_\_\_\_\_

BY \_\_\_\_\_ DATE \_\_\_\_\_

SURVEYED \_\_\_\_\_ PLOTTED \_\_\_\_\_

REVISIONS \_\_\_\_\_

AREAS CHECKED \_\_\_\_\_

ORIGINAL SURVEY NOTE BOOK NO. \_\_\_\_\_


BY \_\_\_\_\_ DATE \_\_\_\_\_

SURVEYED \_\_\_\_\_ PLOTTED \_\_\_\_\_

REVISIONS \_\_\_\_\_

AREAS CHECKED \_\_\_\_\_

PLOT DATE: \* DATE \*  
 FILE NAME: \* FILE \*  
 USER NAME: \* USER \*

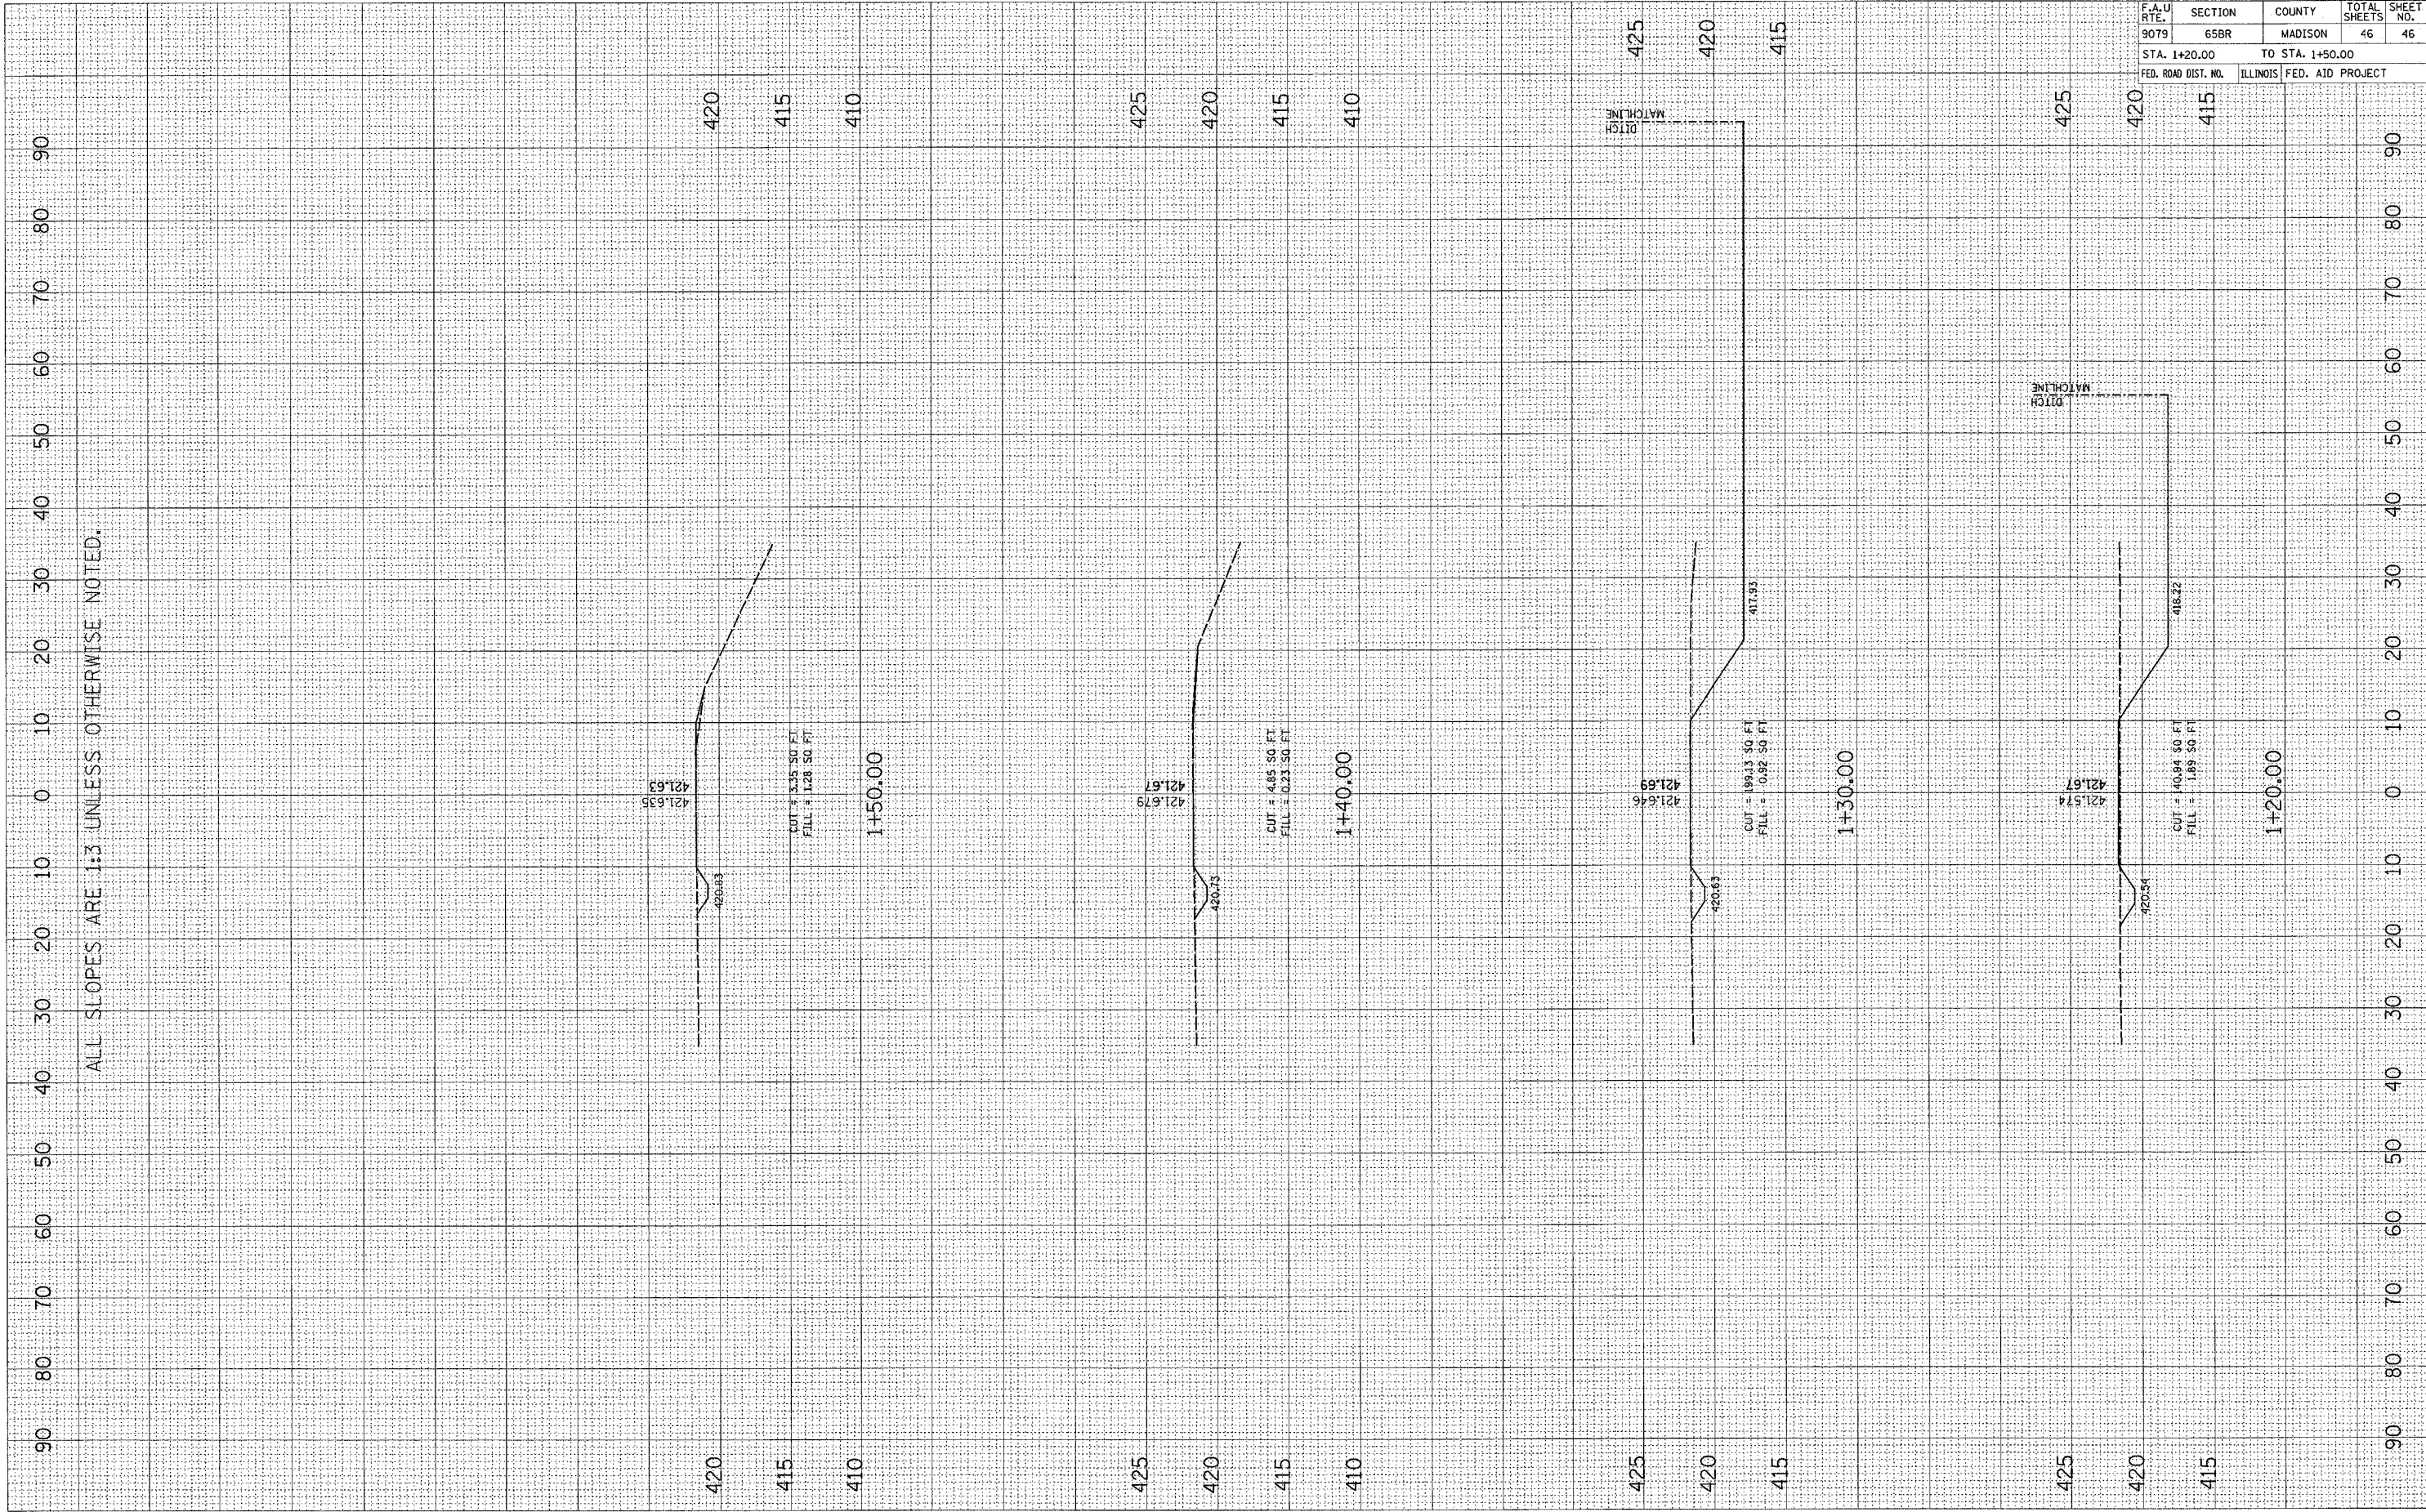

ALL SLOPES ARE 1:1 UNLESS OTHERWISE NOTED.