


ROUTE NO.	SECTION	COUNTY	TOTAL SHEETS	SHEET NO.
F.A.I. 70	*	ST. CLAIR	99	5
FED. ROAD DIST. NO. 7	ILLINOIS	FED. AID PROJECT- IN-78		

\* 82-3HVB-3R-5  
CONTRACT NO. 76985

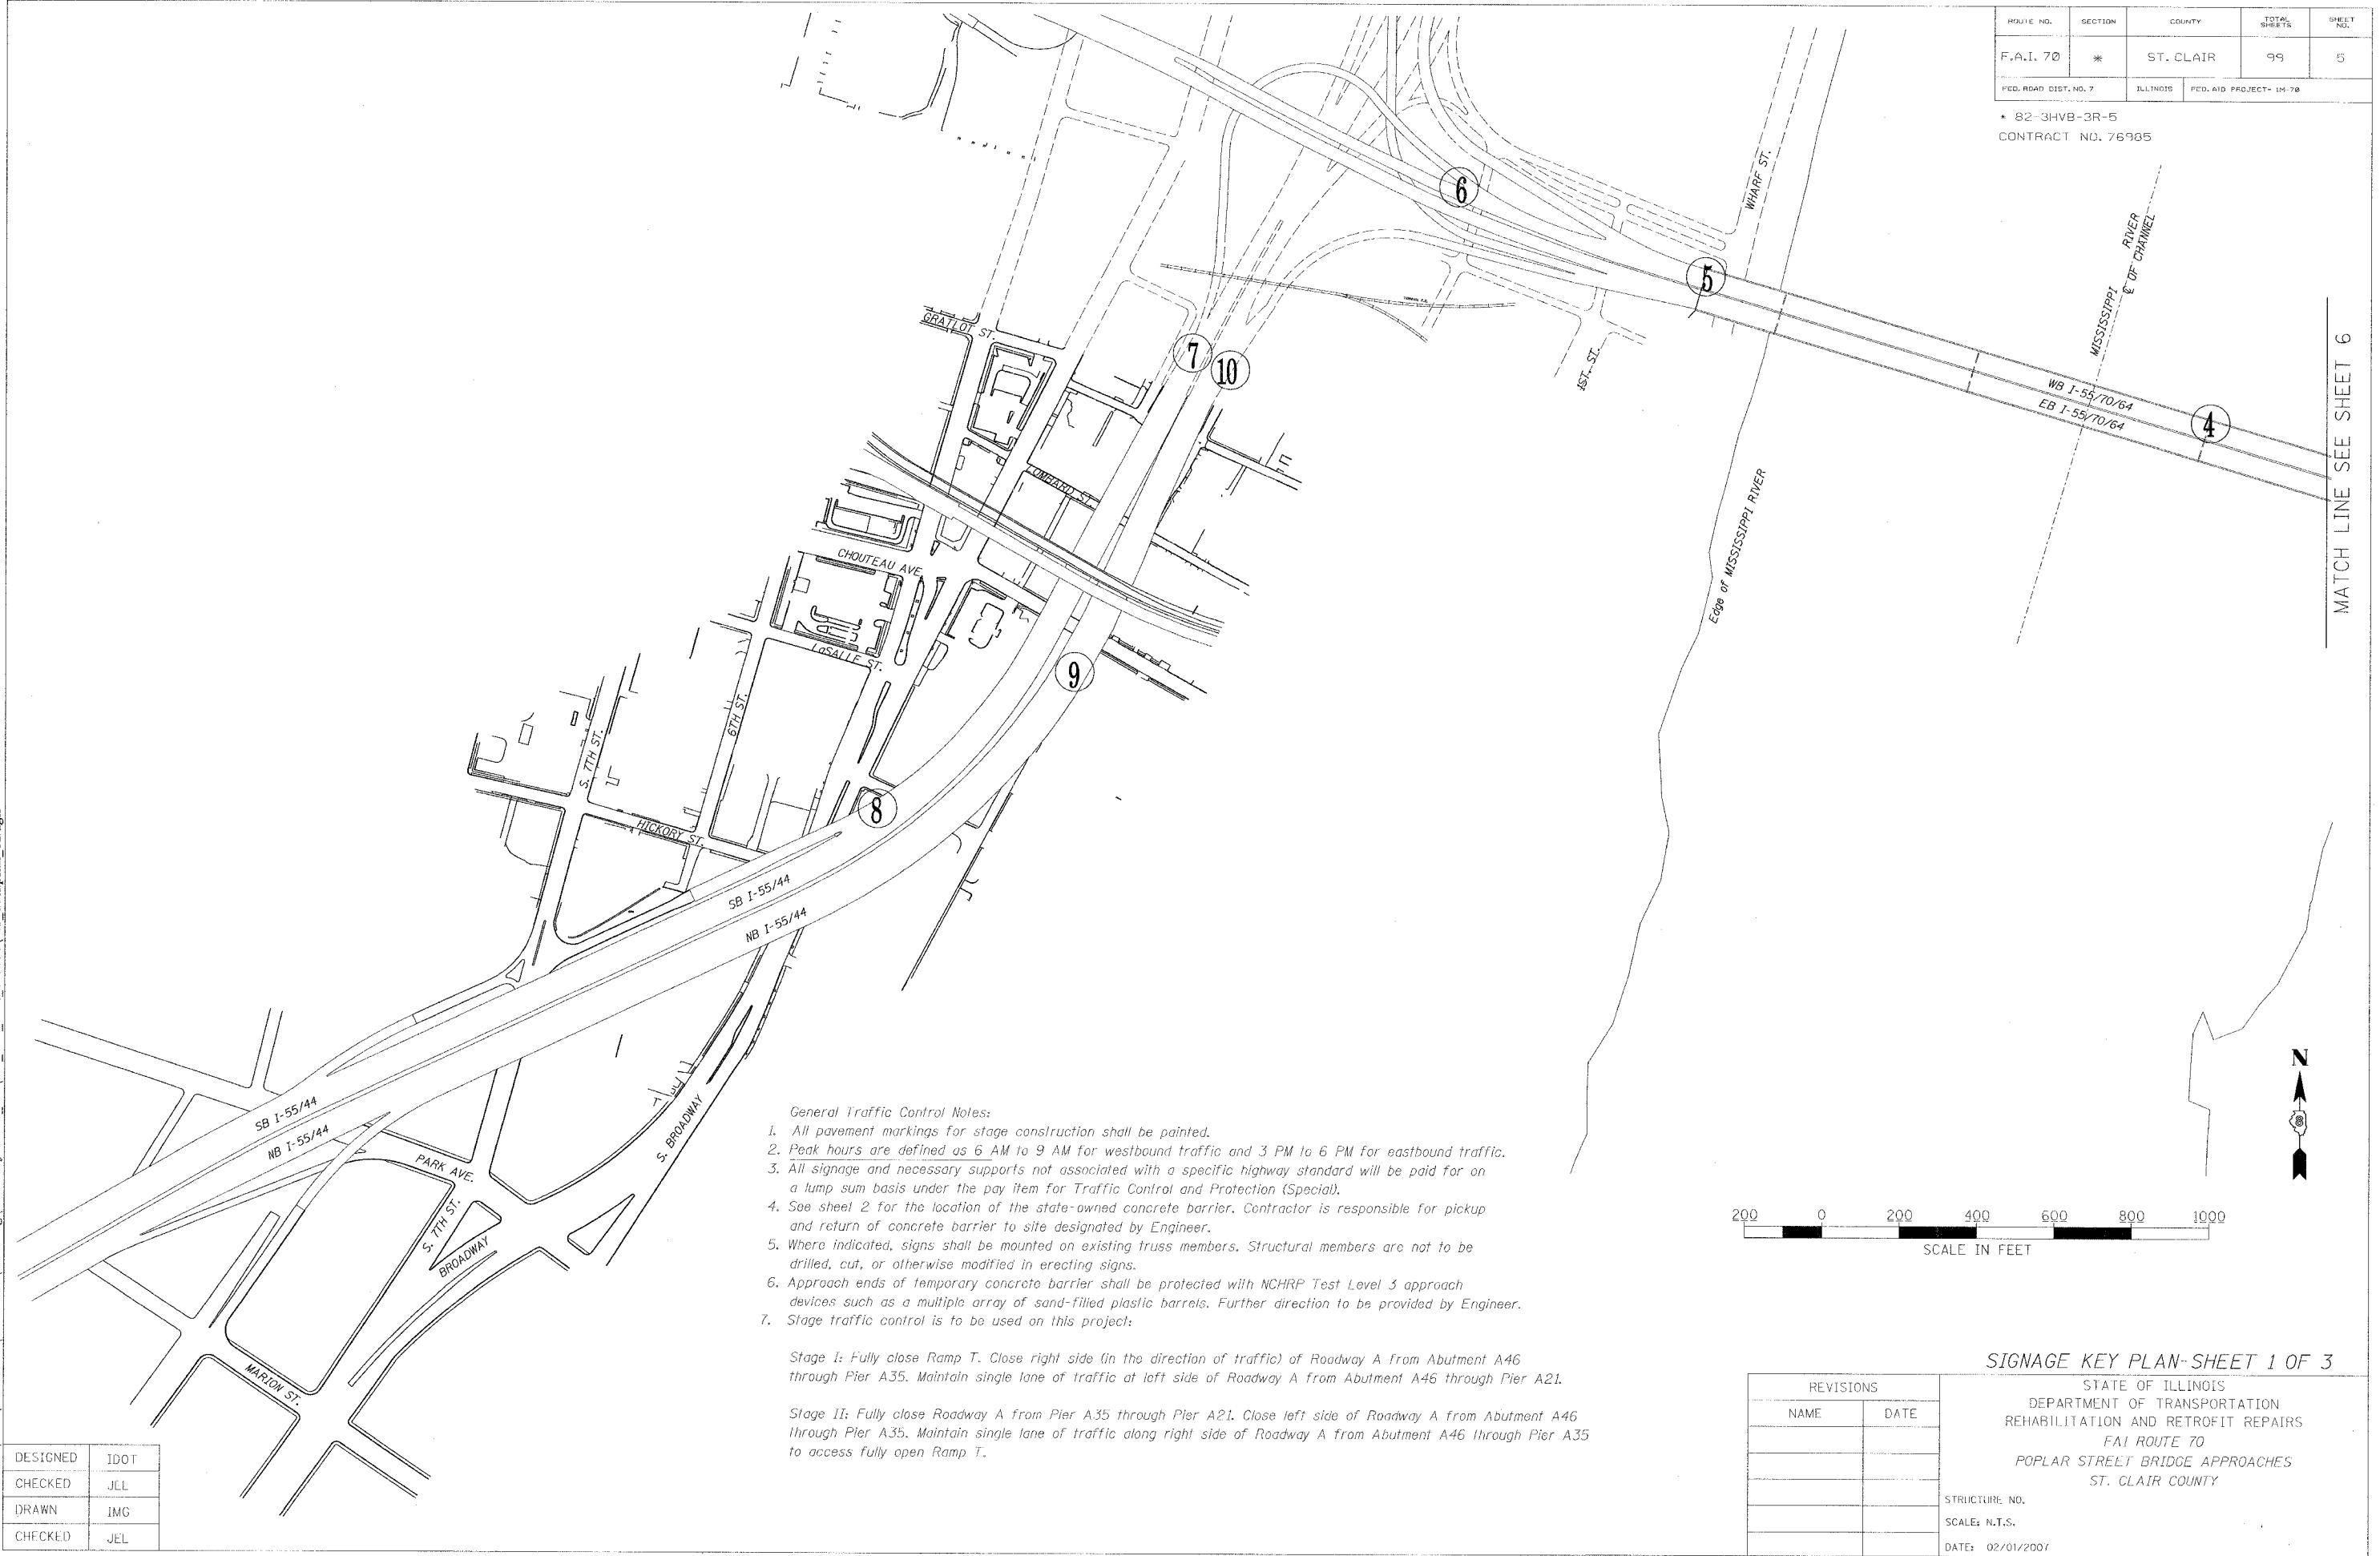


MATCH LINE SEE SHEET 6

- General Traffic Control Notes:*
- All pavement markings for stage construction shall be painted.
  - Peak hours are defined as 6 AM to 9 AM for westbound traffic and 3 PM to 6 PM for eastbound traffic.
  - All signage and necessary supports not associated with a specific highway standard will be paid for on a lump sum basis under the pay item for Traffic Control and Protection (Special).
  - See sheet 2 for the location of the state-owned concrete barrier. Contractor is responsible for pickup and return of concrete barrier to site designated by Engineer.
  - Where indicated, signs shall be mounted on existing truss members. Structural members are not to be drilled, cut, or otherwise modified in erecting signs.
  - Approach ends of temporary concrete barrier shall be protected with NCHRP Test Level 3 approach devices such as a multiple array of sand-filled plastic barrels. Further direction to be provided by Engineer.
  - Stage traffic control is to be used on this project:

*Stage I: Fully close Ramp T. Close right side (in the direction of traffic) of Roadway A from Abutment A46 through Pier A35. Maintain single lane of traffic at left side of Roadway A from Abutment A46 through Pier A21.*

*Stage II: Fully close Roadway A from Pier A35 through Pier A21. Close left side of Roadway A from Abutment A46 through Pier A35. Maintain single lane of traffic along right side of Roadway A from Abutment A46 through Pier A35 to access fully open Ramp T.*

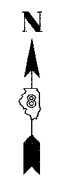

DATE: 12/2/2007  
FILENAME: P:\2001\1201-1300\2001.1240\Drafting\RoadwayRehab\_AT\AT\_traf\_cont\_010806\AT\_Trafplan\_01.dgn

DESIGNED	IDOT
CHECKED	JEL
DRAWN	IMG
CHECKED	JEL

REVISIONS	
NAME	DATE

**SIGNAGE KEY PLAN-SHEET 1 OF 3**

STATE OF ILLINOIS  
DEPARTMENT OF TRANSPORTATION  
REHABILITATION AND RETROFIT REPAIRS  
FAI ROUTE 70  
POPLAR STREET BRIDGE APPROACHES  
ST. CLAIR COUNTY

STRUCTURE NO.  
SCALE: N.T.S.  
DATE: 02/01/2007