


ROUTE NO.	SECTION	COUNTY	TOTAL SHEETS	SHEET NO.
F.A.I. 70	*	ST. CLAIR	99	6
FED. ROAD DIST. NO. 7		ILLINOIS	FED. AID PROJECT - 1M-70	

* 82-3HVB-3R-5
CONTRACT NO. 76985

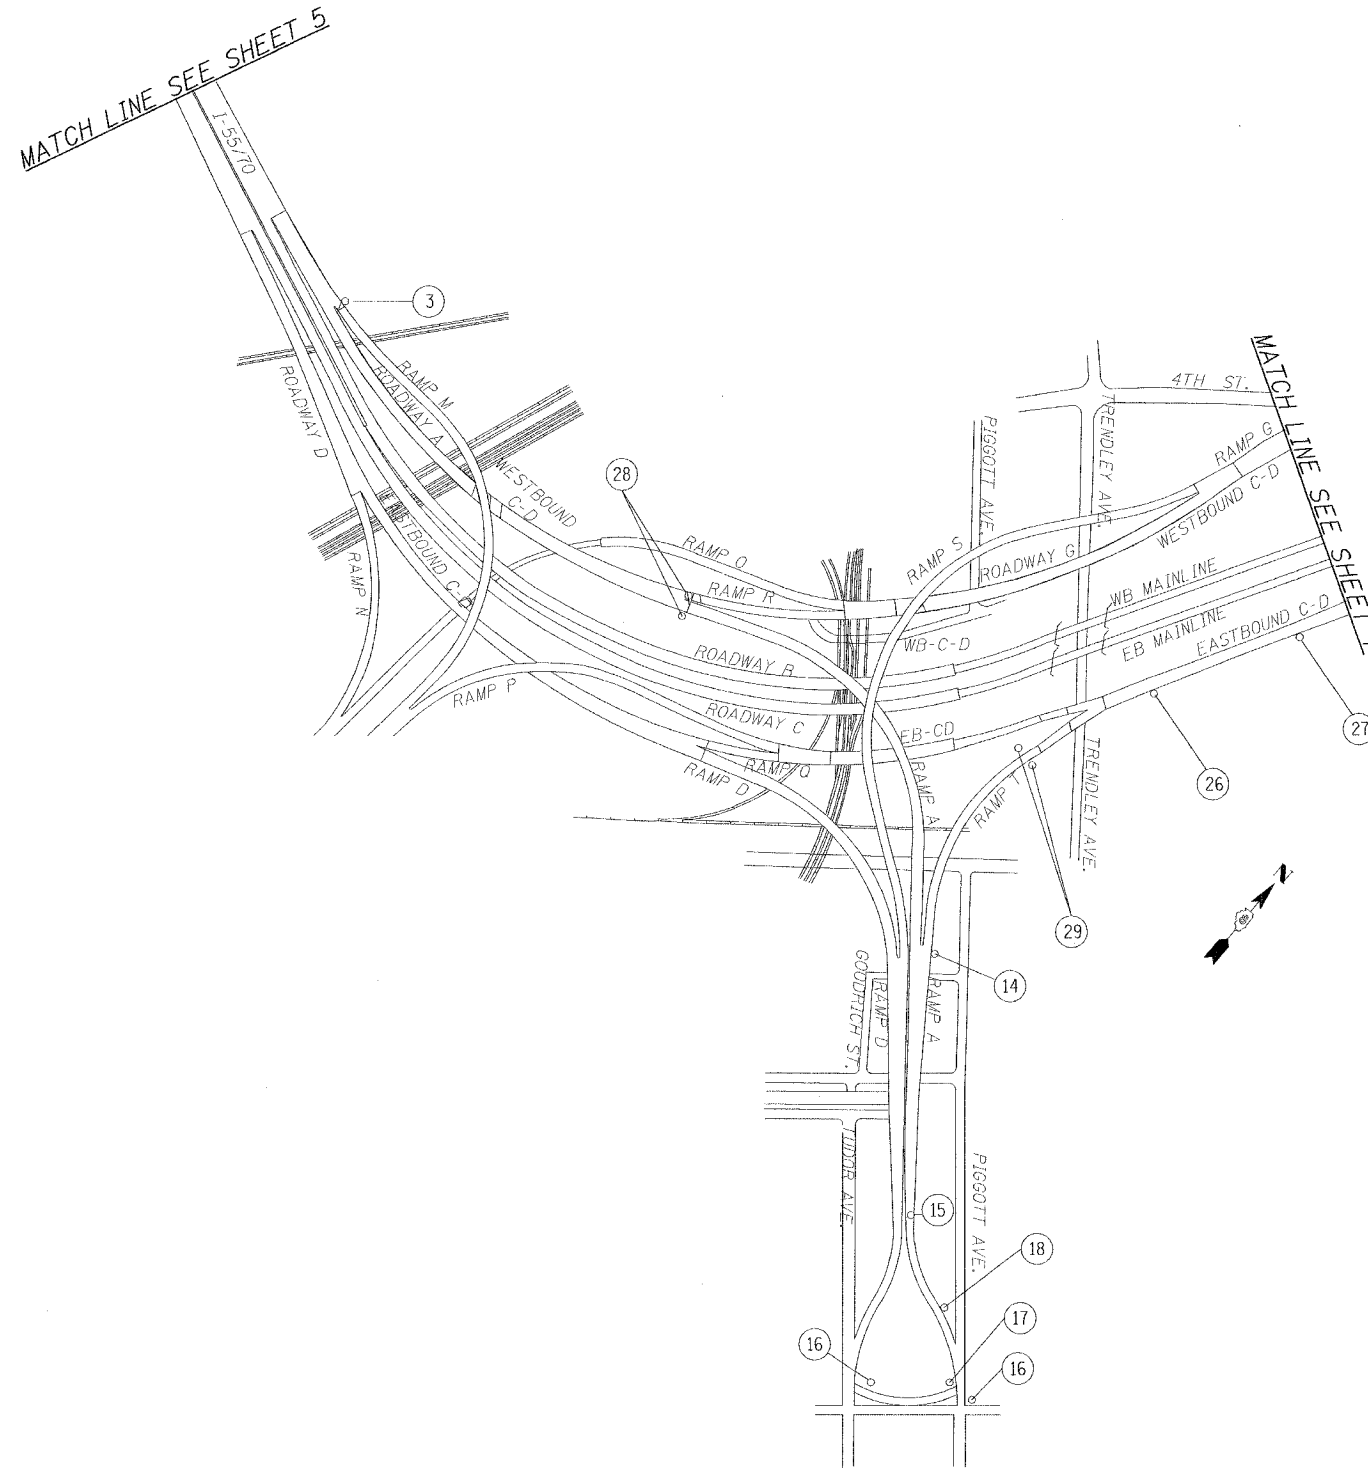

DATE: 12/2/2007
FILENAME: P:\2001\1201-1801\2001.1240\Drafting\Roadway\Behab_A\T\AT\traf_cont_010303\AT_Trafplan_02.dgn

DESIGNED	JEL
CHECKED	JEL
DRAWN	IMG
CHECKED	JEL

SIGNAGE KEY PLAN SHEET 2 OF 3

REVISIONS	
NAME	DATE

STATE OF ILLINOIS
DEPARTMENT OF TRANSPORTATION
REHABILITATION AND RETROFIT REPAIRS
FAI ROUTE 70
POPLAR STREET BRIDGE APPROACHES
ST. CLAIR COUNTY

STRUCTURE NO.
SCALE: N.T.S.
DATE: 02/01/2007