



ROUTE NO.	SECTION	COUNTY	TOTAL SHEETS	SHEET NO.
F.A.I. 70	*	ST. CLAIR	99	7

FED. ROAD DIST. NO. 7 ILLINOIS FED. AID PROJECT - IM-70  
 \* 82-3HVB-3R-5  
 CONTRACT NO. 76985

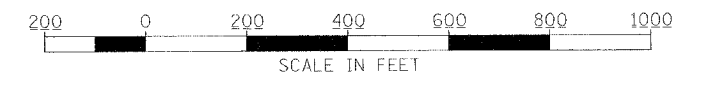

MATCH LINE SEE SHEET 6

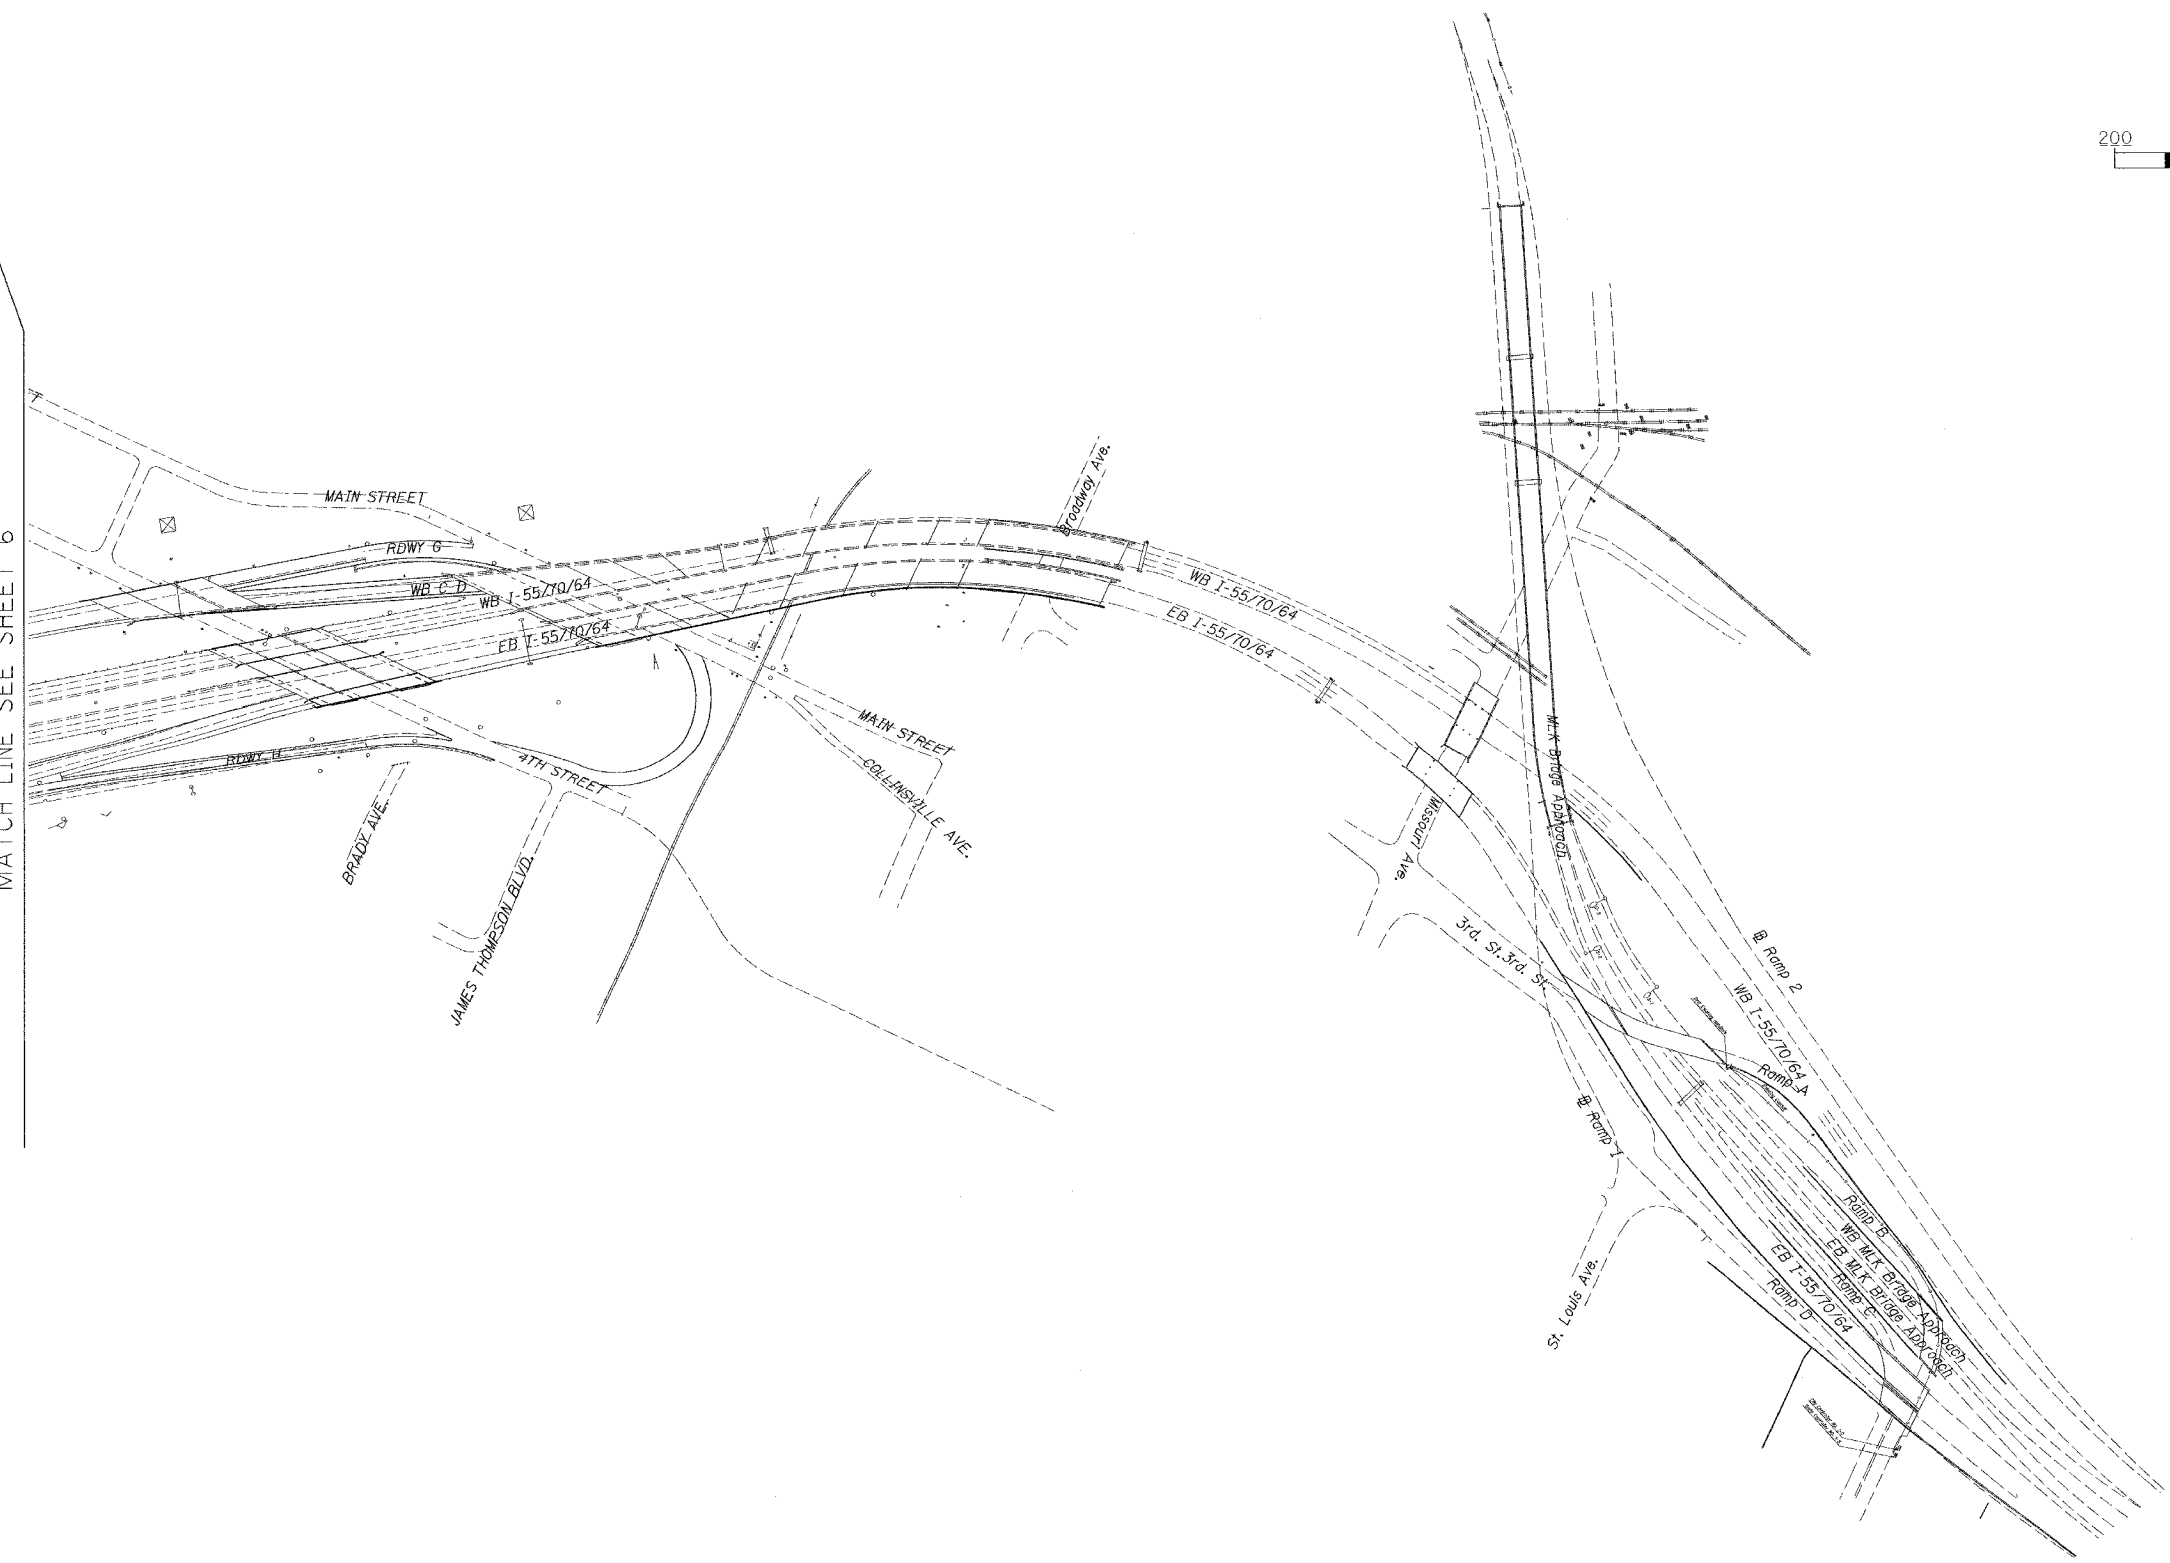

DATE: 12/4/2007  
 FILENAME: P:\2001\1201-1300\2001.12.40\Drafting\RoadwayRehab AT\AT traf cont 010306\AT\_Trafplan\_03.dgn

DESIGNED	IDOT
CHECKED	JEL
DRAWN	IMG
CHECKED	JEL

REVISIONS	
NAME	DATE

**SIGNAGE KEY PLAN SHEET 3 OF 3**

STATE OF ILLINOIS  
 DEPARTMENT OF TRANSPORTATION  
 REHABILITATION AND RETROFIT REPAIRS  
 FAI ROUTE 70  
 POPLAR STREET BRIDGE APPROACHES  
 ST. CLAIR COUNTY

STRUCTURE NO.  
 SCALE: N.T.S.  
 DATE: 02/01/2007