


ROUTE NO.	SECTION	COUNTY	TOTAL SHEETS	SHEET NO.
F.A.I. 70	*	ST. CLAIR	99	11
FED. ROAD DIST. NO. 7		ILLINOIS	FED. AID PROJECT- 1M-70	

* 82-3HVB-3R-5
CONTRACT NO. 76985

- NOTES:
- CONTRACTOR SHALL SUPPLY ALL DETOUR AND CONSTRUCTION RELATED SIGNS.
 - ALL SIGNS SHALL HAVE REFLECTORIZED BACKGROUND
 - CONTRACTOR SHALL COVER ALL TRUSS SIGNS AS INDICATED HEREIN. IN ADDITION, AS DIRECTED BY ENGINEER, CONTRACTOR SHALL COVER ALL EXISTING SPEED LIMIT SIGNS IN THE WORK ZONE.
 - CONTRACTOR WILL FURNISH THE POSTS AND ERECT THE SIGNS AT THE LOCATIONS SHOWN ON THIS SHEET, AS DIRECTED BY THE RESIDENT ENGINEER/TECHNICIAN.
 - UPON COMPLETION OF THE CONTRACT, THE CONTRACTOR SHALL REMOVE THE SIGNS AND POSTS. THE SIGNS AND POSTS WILL REMAIN THE PROPERTY OF THE CONTRACTOR.
 - THE ABOVE NOTED WORK SHALL BE INCLUDED IN THE CONTRACT UNIT PRICE LUMP SUM FOR TRAFFIC CONTROL AND PROTECTION (SPECIAL) AND NO OTHER COMPENSATION WILL BE ALLOWED.

Piggot Ave. North to Eastbound I-55/70/64 Detour Route

- Piggot Ave. to EB I-55/70/64 traffic will instead take Piggot Ave. to WB I-55/70/64 ramp
- Take SB I 55/WB I 44 Exit #40C.
- Continue travelling SB I-55/WB I-44 to 7th Street interchange Exit #208.
- Turn left at 7th street; continue south on 7th street.
- Turn right on Marion Street.
- Turn right to access NB I-55 On-Ramp.
- Continue travelling NB I-55 to Poplar Street Bridge.
- Continue across Poplar Street Bridge.

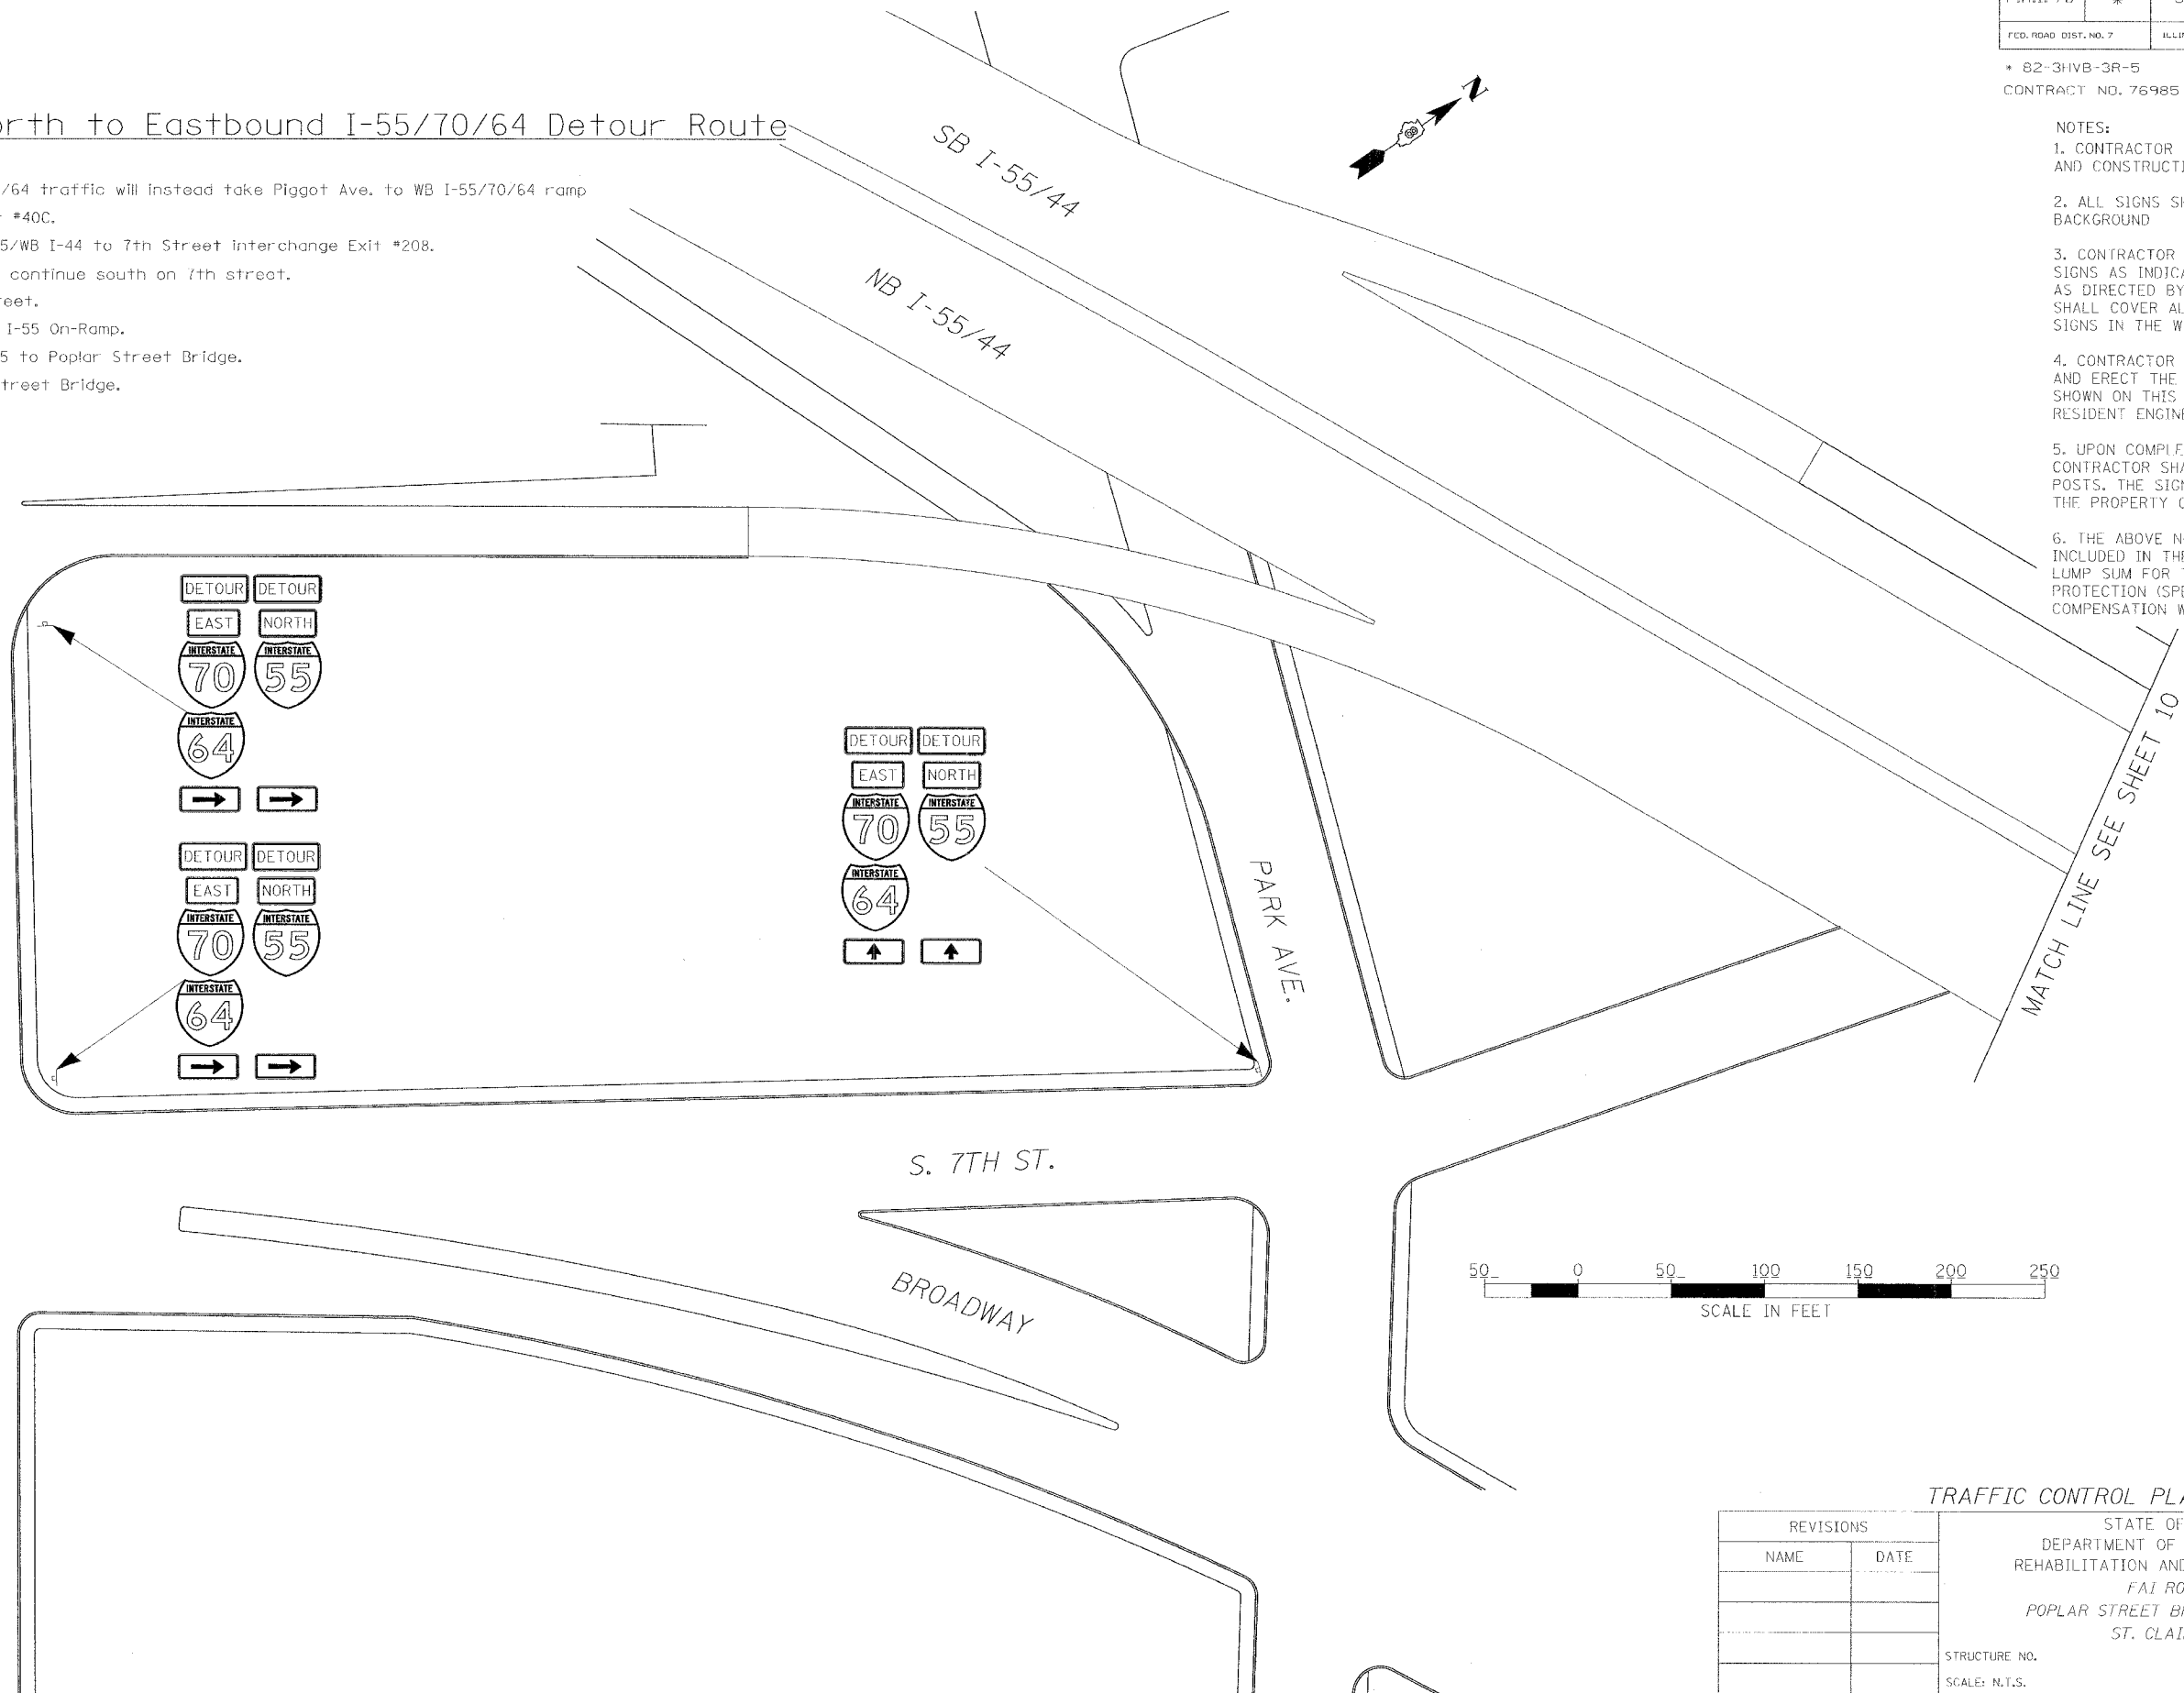

DATE: 12/4/2007
FILENAME: P:\2001\1201-1300\2001.1240\Drafting\Roadway\Rehab_AT\AT_traf cont_010306\AT_STG1_DET_02.dgn

DESIGNED	IDOT
CHECKED	JEL
DRAWN	IMG
CHECKED	JEL

REVISIONS	
NAME	DATE

TRAFFIC CONTROL PLAN-DETOUR STAGE I

STATE OF ILLINOIS
DEPARTMENT OF TRANSPORTATION
REHABILITATION AND RETROFIT REPAIRS
FAI ROUTE 70
POPLAR STREET BRIDGE APPROACHES
ST. CLAIR COUNTY

STRUCTURE NO.
SCALE: N.T.S.
DATE: 02/01/2007