



ROUTE NO.	SECTION	COUNTY	TOTAL SHEETS	SHEET NO.
F.A.I. 70	*	ST. CLAIR	99	14
FED. ROAD DIST. NO. 7	ILLINOIS	FED. AID PROJECT - IM-70		


• 82-3HVB-3R-5
CONTRACT NO. 76985

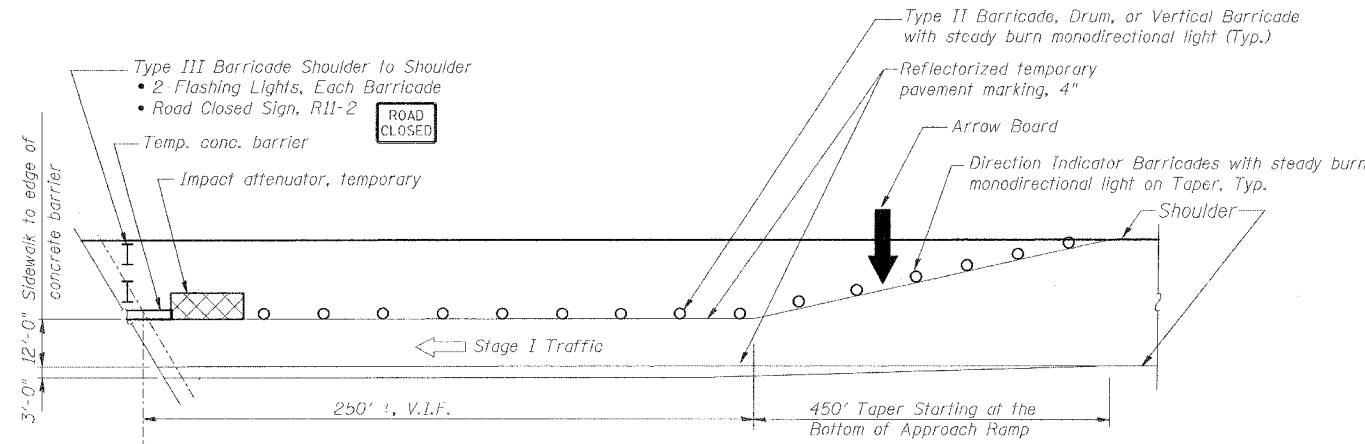


1 PLAN-RAMP A APPROACH STAGE I
Note: See Special Traffic Control Standard, Sheet 16, for additional transition and work area details.

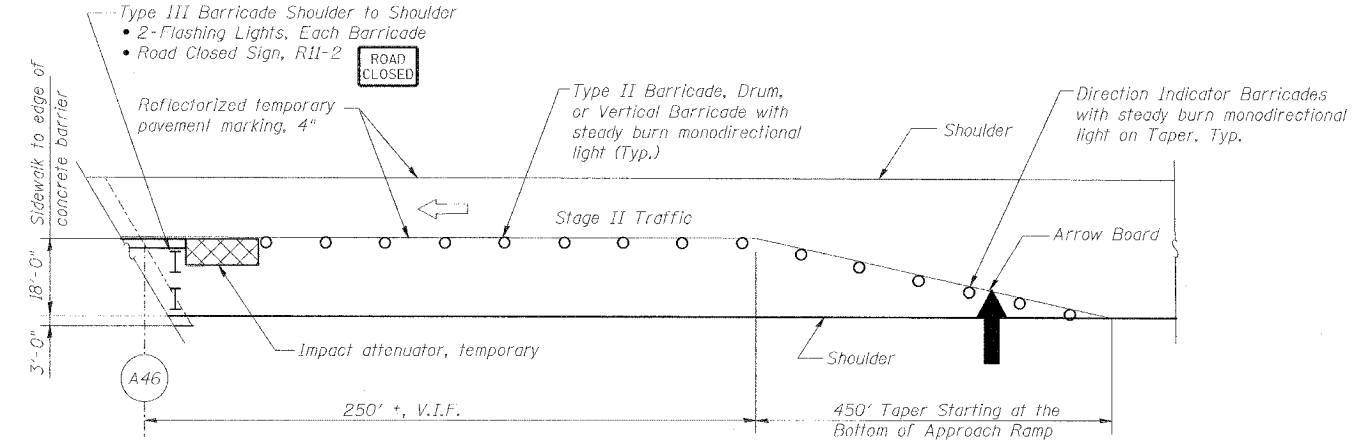

3 PLAN-RAMP A APPROACH STAGE II
Note: See Special Traffic Control Standard, Sheet 16, for additional transition and work area details.

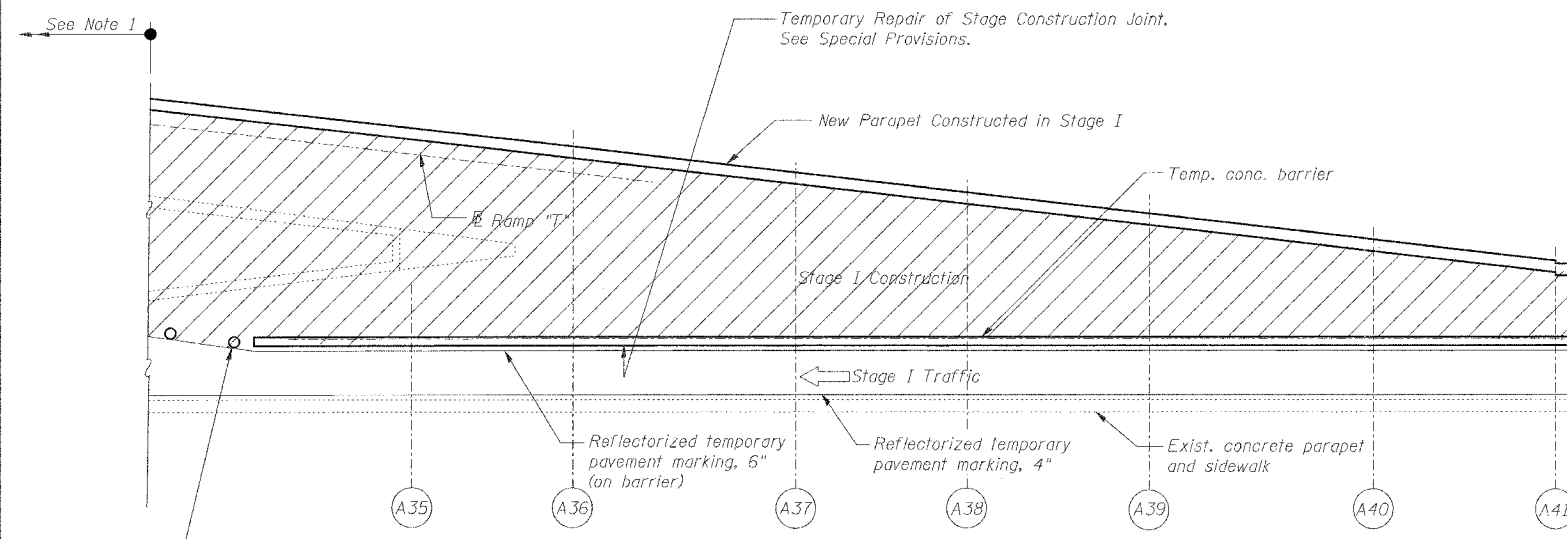

2 PLAN-RAMP A STAGE I
Note: See Special Traffic Control Standard, Sheet 16, for additional transition and work area details.

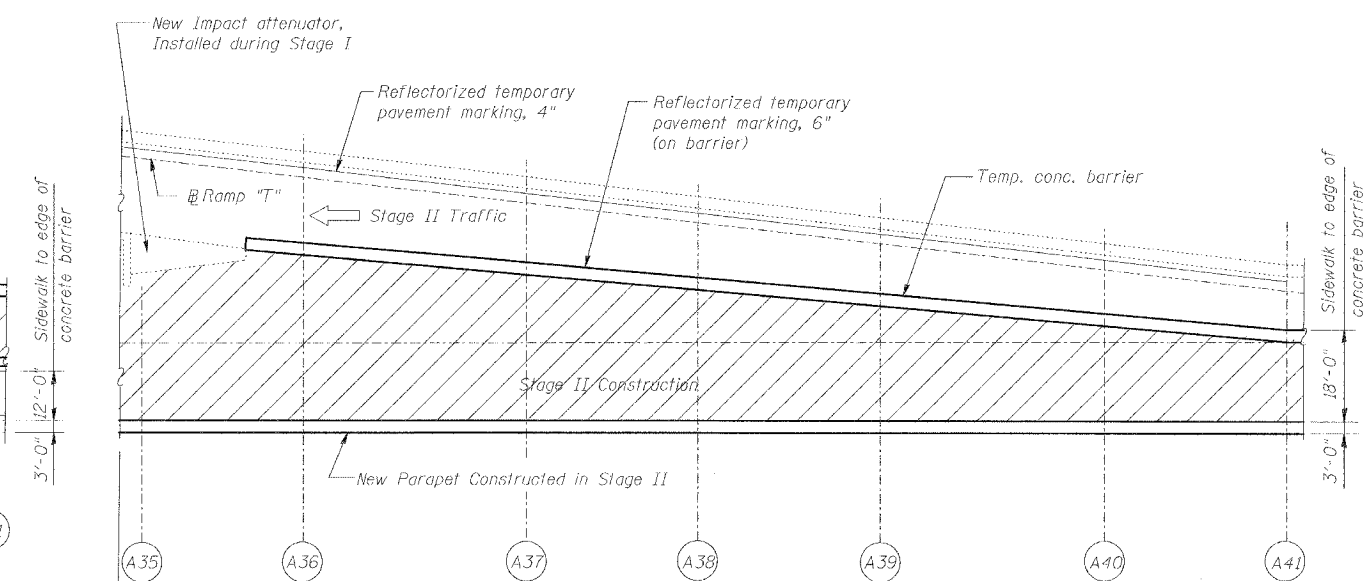

4 PLAN-RAMP A STAGE II
Note: See Special Traffic Control Standard, Sheet 16, for additional transition and work area details.

- Notes:
1. Provide barricades or drums on Ramp T at Pier T6 to block off work area, as directed by Engineer.
 2. Provide barricades or drums at Pier A21 to block off work area, as directed by Engineer.

DATE: 1/24/2007
FILENAME: P:\2001\1201-1300\20011240\Drafting\RoadwayRehab_AT\AT_traf_cont_010306\AT_PLAN.dgn

DESIGNED	JEL
CHECKED	JPD
DRAWN	IMG
CHECKED	JEL

REVISIONS	
NAME	DATE

STAGES I AND II PLAN & APPROACH
STATE OF ILLINOIS
DEPARTMENT OF TRANSPORTATION
REHABILITATION AND REIROFIT REPAIRS
FAI ROUTE 70
POPLAR STREET BRIDGE APPROACHES
ST. CLAIR COUNTY

STRUCTURE NO.
SCALE: N.T.S.
DATE: 02/01/2007