



ROUTE NO.	SECTION	COUNTY	TOTAL SHEETS	SHEET NO.
F.A.I. 70	*	ST. CLAIR	99	21
FED. ROAD DIST. NO. 7	ILLINOIS	FED. AID PROJECT - IM-70		

\* 82-3HVB-3R-5  
CONTRACT NO. 76985

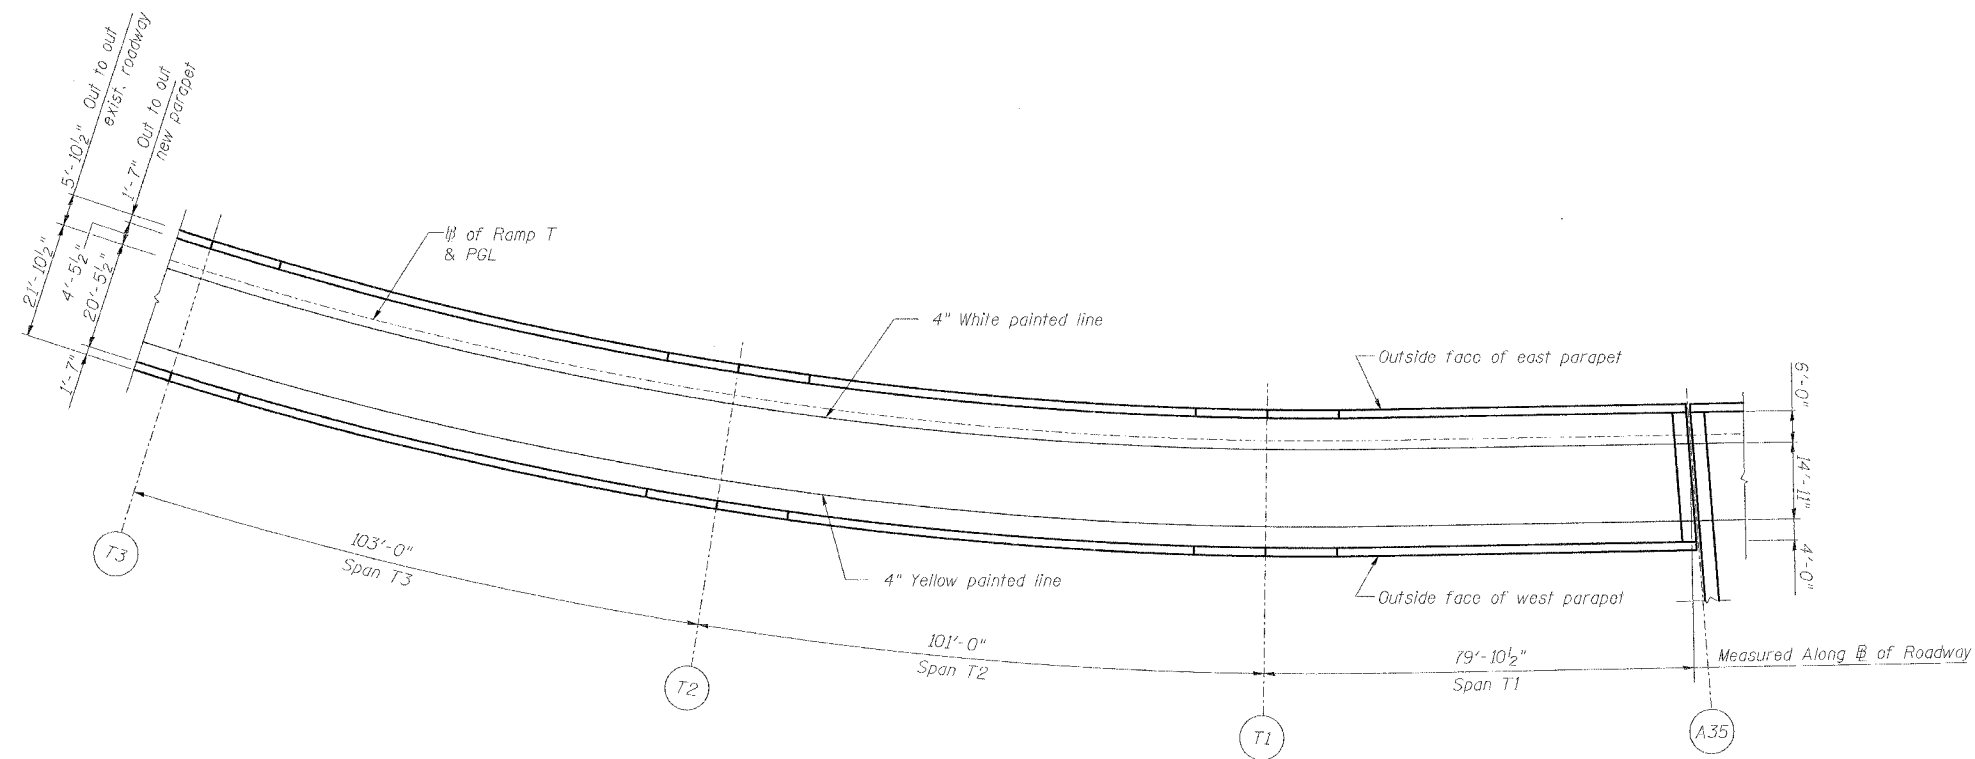

DECK PLAN OF SPANS T3 - T1

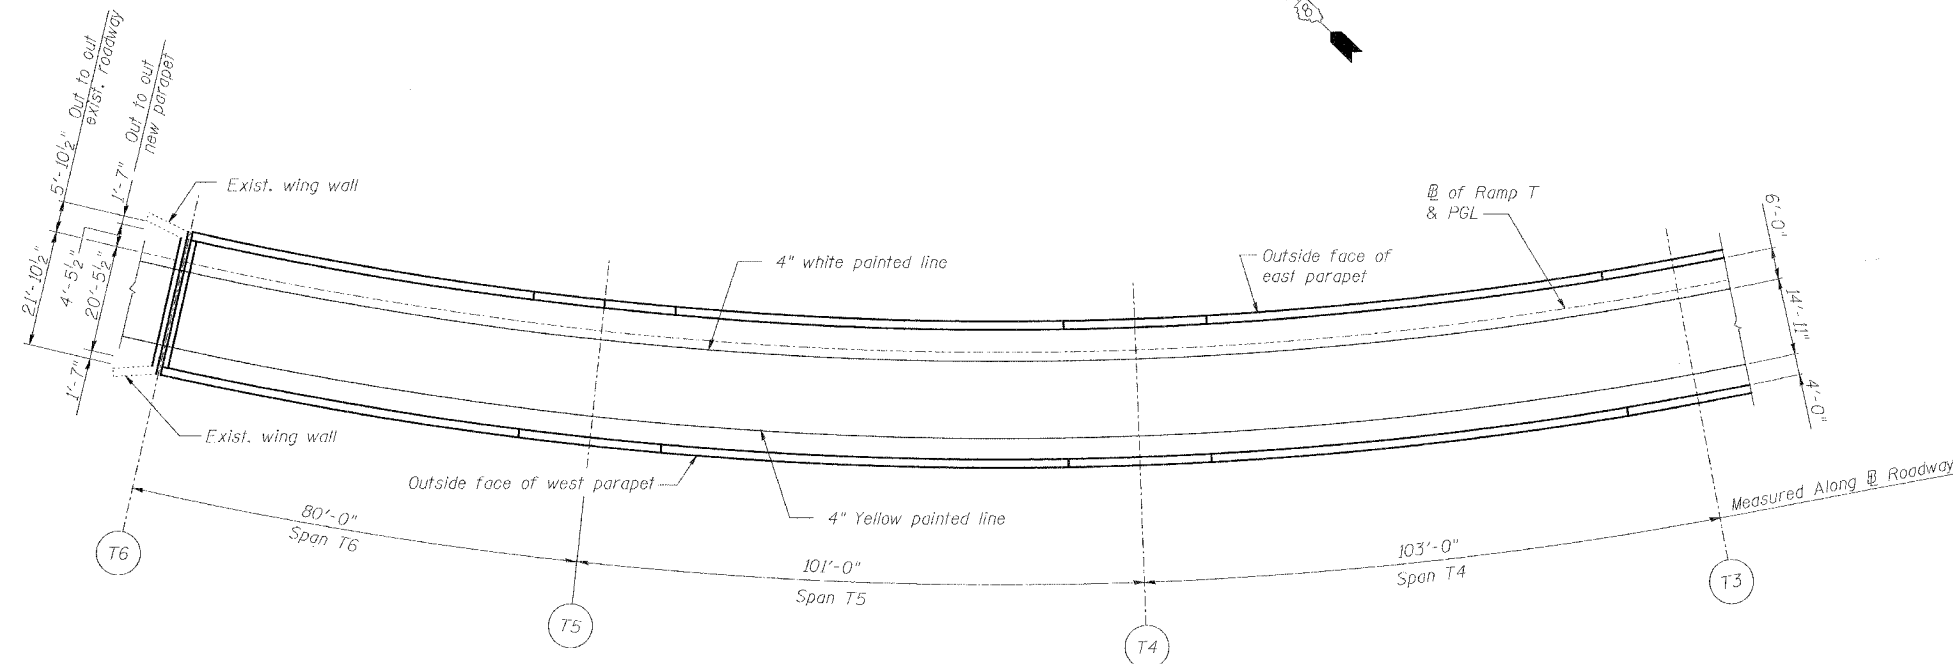

DECK PLAN OF SPANS T6 - T4

Note:  
Taper striping pattern as necessary to match existing pattern beyond T6

REVISIONS	
NAME	DATE

STRIPING SPANS T1 - T6  
STATE OF ILLINOIS  
DEPARTMENT OF TRANSPORTATION  
REHABILITATION AND RETROFIT REPAIRS  
FAI ROUTE 70  
POPLAR STREET BRIDGE APPROACHES  
ST. CLAIR COUNTY

STRUCTURE NO.  
SCALE: N.T.S.  
DATE: 02/01/2007

DATE: 1/24/2007  
FILENAME: P:\2001\1201-1300\2001.1240\Drafting\RoadwayRehab\_AT\ RampT\stripeT\_ST0106.dgn

DESIGNED	JEL
CHECKED	JPD
DRAWN	CLK
CHECKED	JEL