



ROUTE NO.	SECTION	COUNTY	TOTAL SHEETS	SHEET NO.
F.A.I. 70	*	ST. CLAIR	99	25
FED. ROAD DIST. NO. 7	ILLINOIS	FED. AID PROJECT: IM-70		
• 82-3HVB-3R-5			SHEET S-4 OF S-56	
CONTRACT NO. 76985				

D-98-014-00

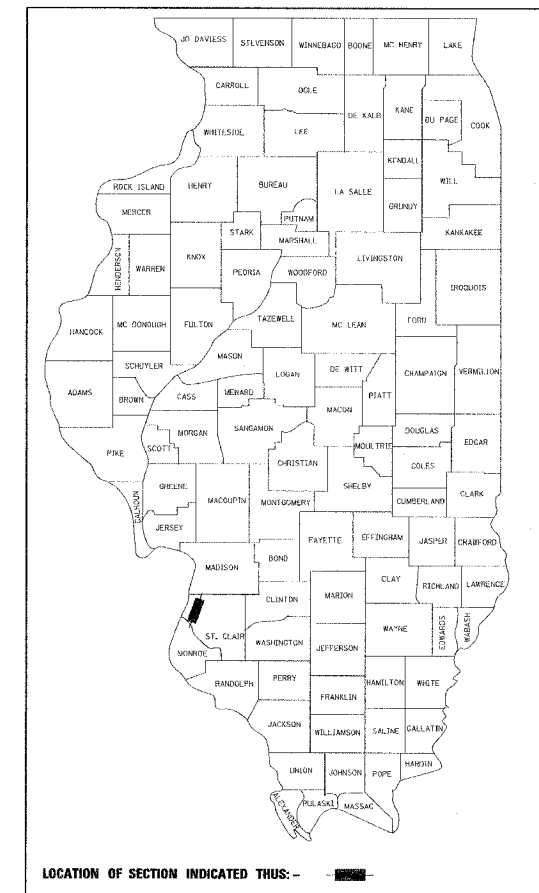

LOCATION OF SECTION INDICATED THUS: - [rectangle] -

LOCATION SKETCH

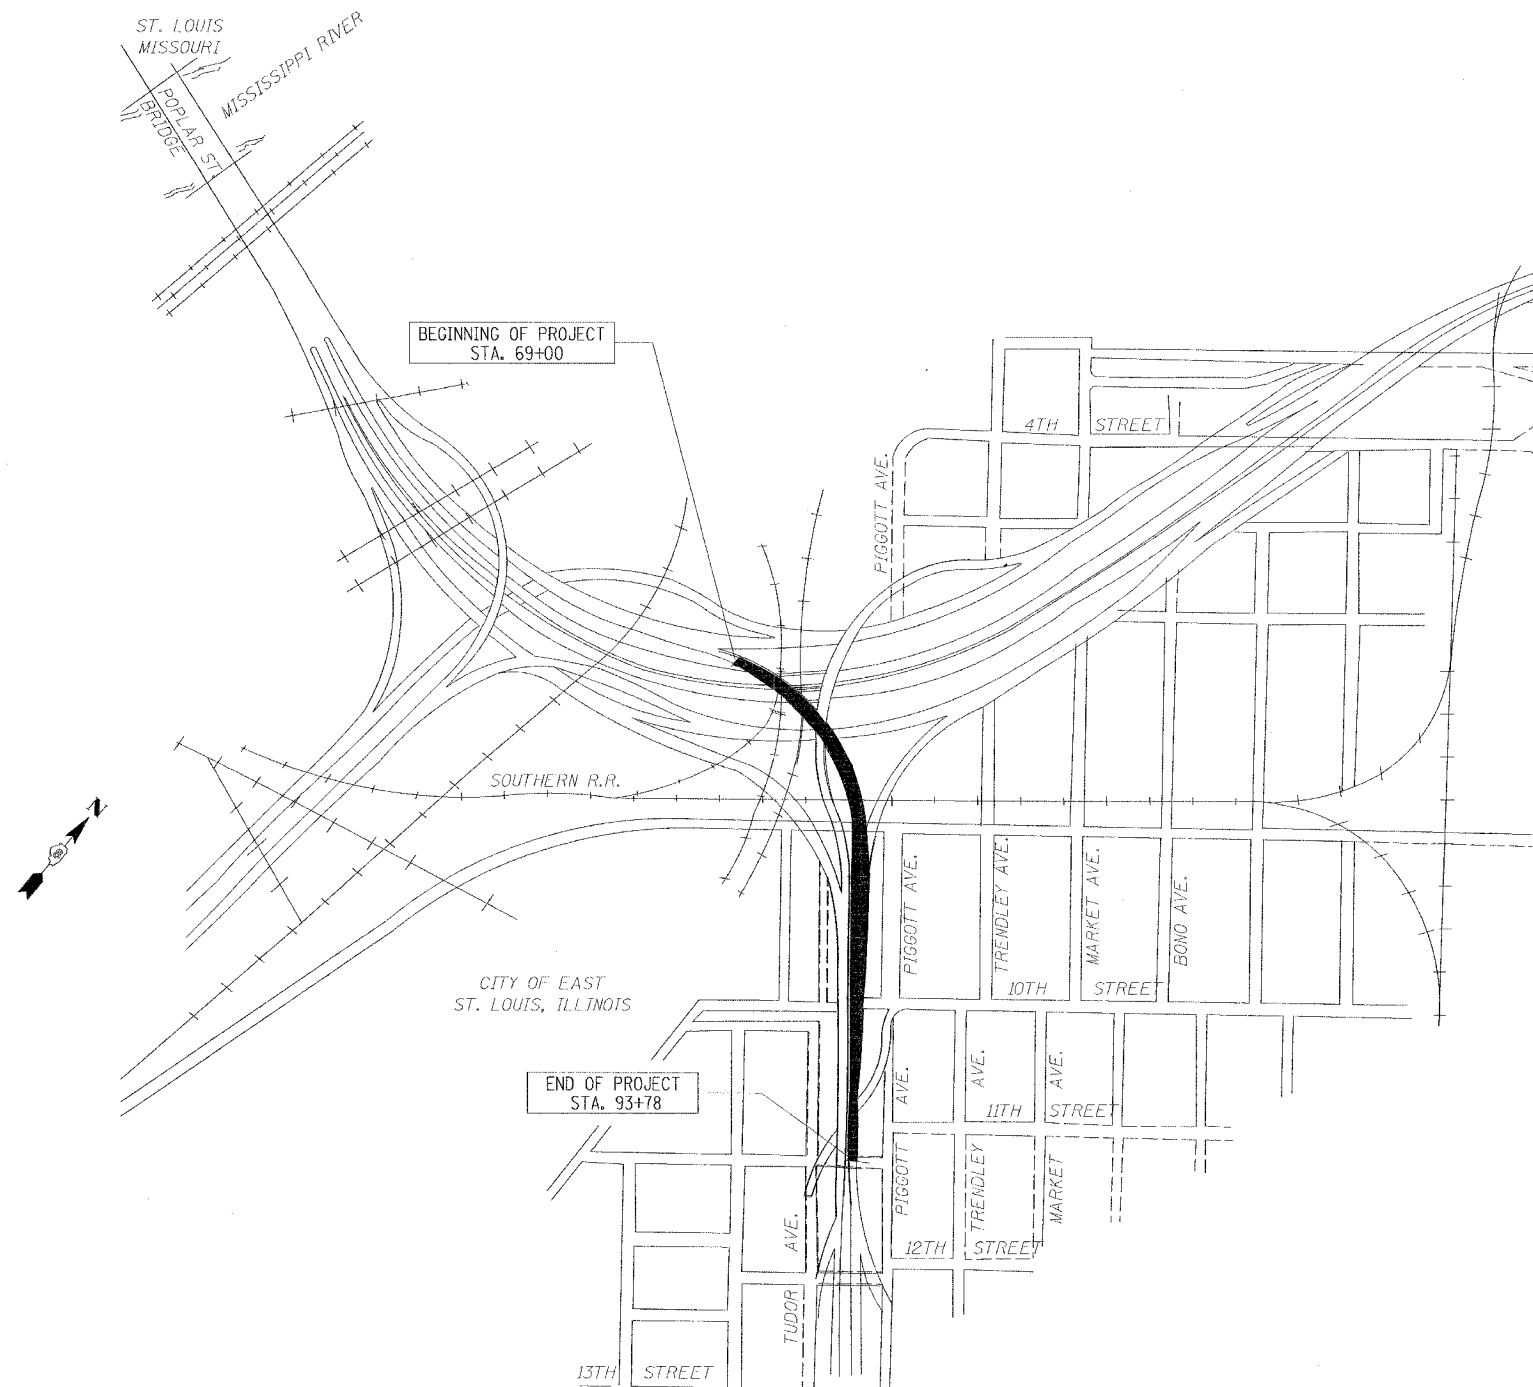

OVERALL PROJECT PLAN

Roadway / Ramp	Segment / Pier No.	Structure No.	Year / Structure Type
A	A21-A43	082-0141	1967 Two Girder System
A	A43-A46	082-0141	1967 Multi-Beam System

KEY PLAN

REVISIONS		STATE OF ILLINOIS DEPARTMENT OF TRANSPORTATION REHABILITATION AND RETROFIT REPAIRS FAI ROUTE 70 POPLAR STREET BRIDGE APPROACHES ST. CLAIR COUNTY STRUCTURE NO. 082-0141 (ROADWAY A) SCALE: N.T.S. DATE: 02/01/2007
NAME	DATE	

DATE: 12/4/2007
 FILENAME: P:\2001\1201-1300\2001.1240\Drafting\RoadwayRehab_AT\Rehamp\A_Keypl.dgn

DESIGNED	HH
CHECKED	JEL
DRAWN	CLK
CHECKED	JEL