




| | | | | |
|-----------------------|----------|-------------------------|-------------------|-----------|
| ROUTE NO. | SECTION | COUNTY | TOTAL SHEETS | SHEET NO. |
| F.A.I. 70 | * | ST. CLAIR | 99 | 29 |
| FED. ROAD DIST. NO. 7 | ILLINOIS | FED. AID PROJECT- 14-78 | | |
| 82-3HVB-3R-5 | | | SHEET S-8 OF S-56 | |
| CONTRACT NO. 76985 | | | | |

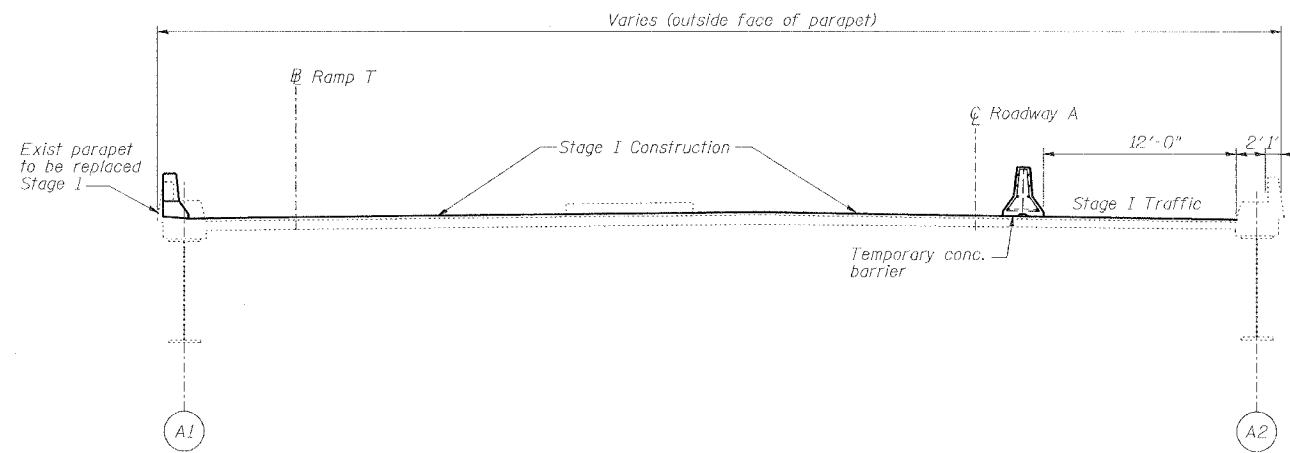

1
S8 STAGE I RAMP A @ SPAN A36
Looking South

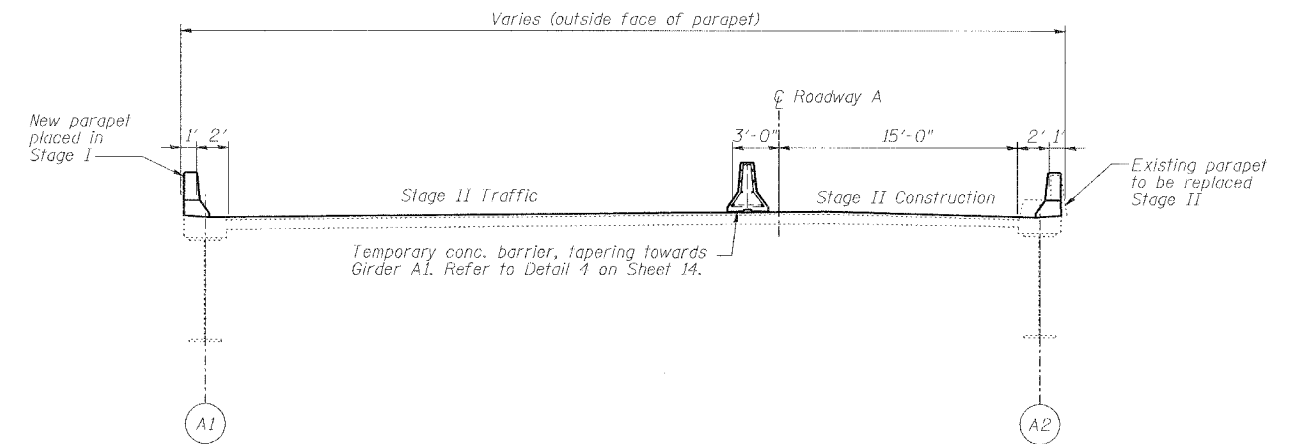

3
S8 STAGE II RAMP A @ SPAN A41
Looking South

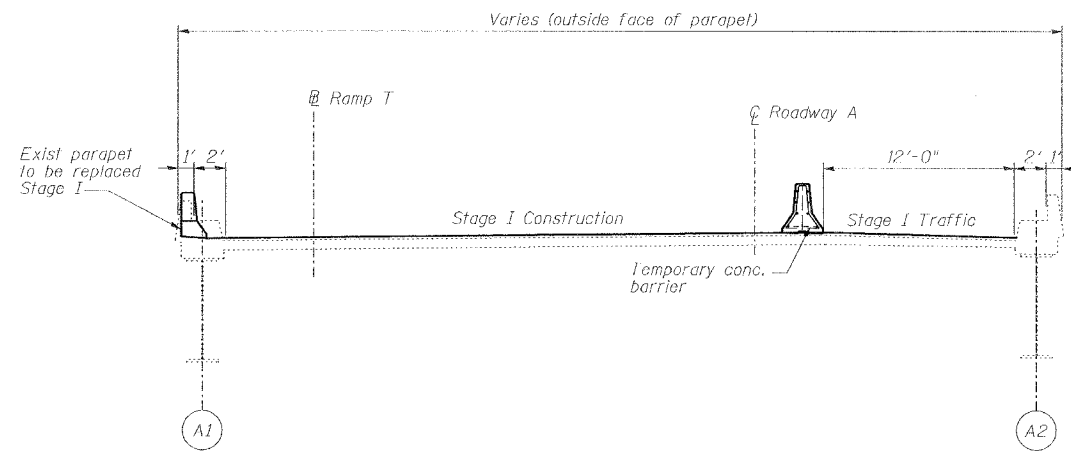

2
S8 STAGE I RAMP A @ SPAN A41
Looking South

| REVISIONS | |
|-----------|------|
| NAME | DATE |
| | |
| | |
| | |
| | |
| | |

STAGES I AND II SECTIONS

STATE OF ILLINOIS
DEPARTMENT OF TRANSPORTATION
REHABILITATION AND RETROFIT REPAIRS
FAI ROUTE 70
POPLAR STREET BRIDGE APPROACHES
ST. CLAIR COUNTY

STRUCTURE NO. 082-0141 (ROADWAY A)
SCALE: N.T.S.
DATE: 02/01/2007

DATE: 1/24/2007
FILENAME: P:\2001\1201-1300\2001.1240\Drafting\RoadwayRehab_A1\ RampA_A_STAGE.dgn

| | |
|----------|-----|
| DESIGNED | JEL |
| CHECKED | JPD |
| DRAWN | CLK |
| CHECKED | JEL |