



ROUTE NO.	SECTION	COUNTY	TOTAL SHEETS	SHEET NO.
F.A.I. 70	*	ST. CLAIR	99	30

FED. ROAD DIST. NO. 7 ILLINOIS FED. AID PROJECT- IM-70

82-3HVB-3R-5 SHEET S-9 OF S-56
CONTRACT NO. 76985

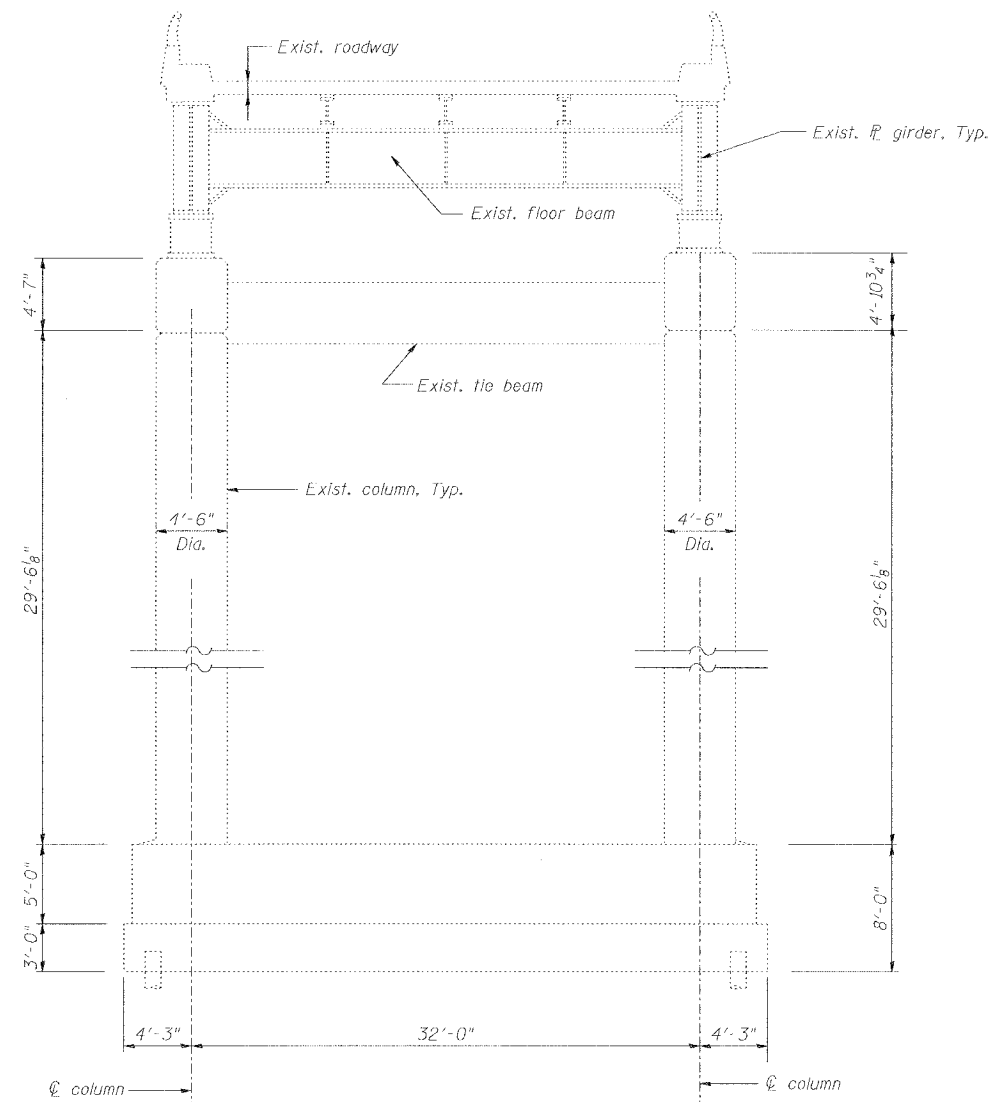

TYPICAL SECTION THROUGH TWO - GIRDER ROADWAY (PIER A22 SHOWN)

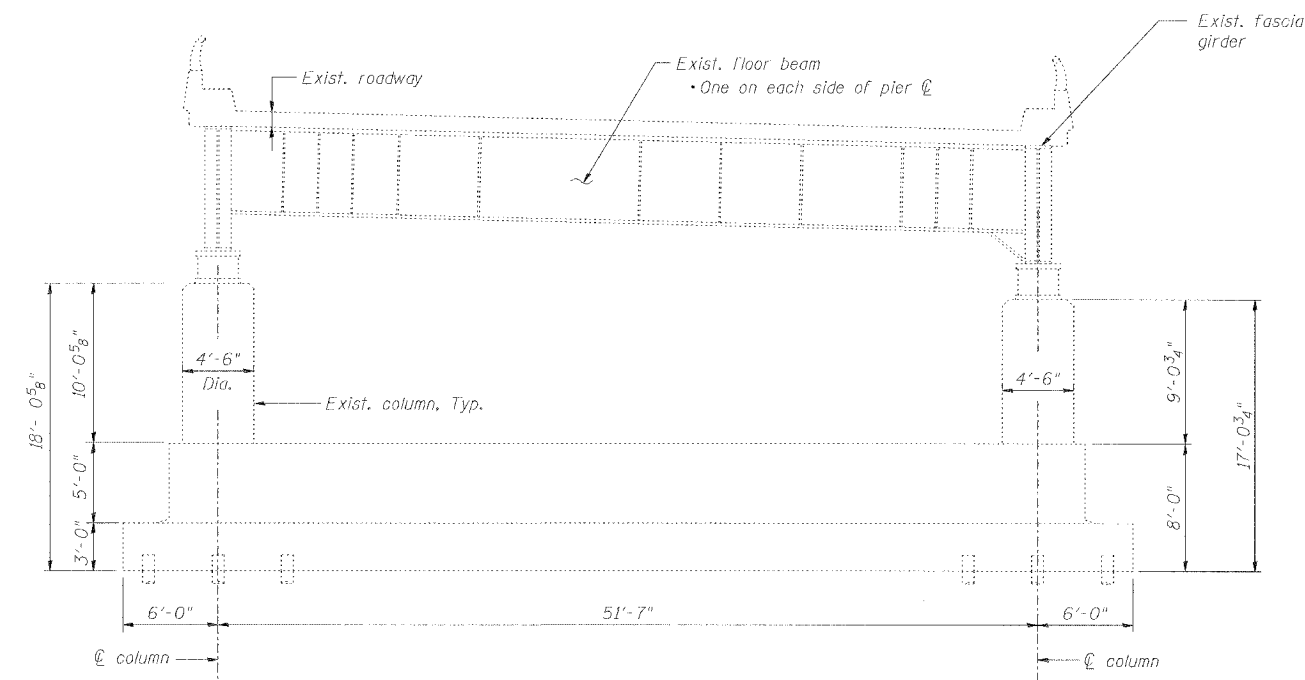

TYPICAL SECTION THROUGH TWO - GIRDER ROADWAY (PIER A44 SHOWN)

DATE: 1/24/2007
FILENAME: P:\2001\1201-1300\2001.1240\Drafting\RoadwayRehab_A1\Reamp\demo\A-demo1.dgn

DESIGNED	JEL
CHECKED	HH
DRAWN	CLK
CHECKED	JEL

TYPICAL STRUCTURAL DETAILS

REVISIONS	
NAME	DATE

STATE OF ILLINOIS
DEPARTMENT OF TRANSPORTATION
REHABILITATION AND RETROFIT REPAIRS
FAI ROUTE 70
POPLAR STREET BRIDGE APPROACHES
ST. CLAIR COUNTY
STRUCTURE NO. 082-0141 (ROADWAY A)
SCALE: N.T.S.
DATE: 02/01/2007