
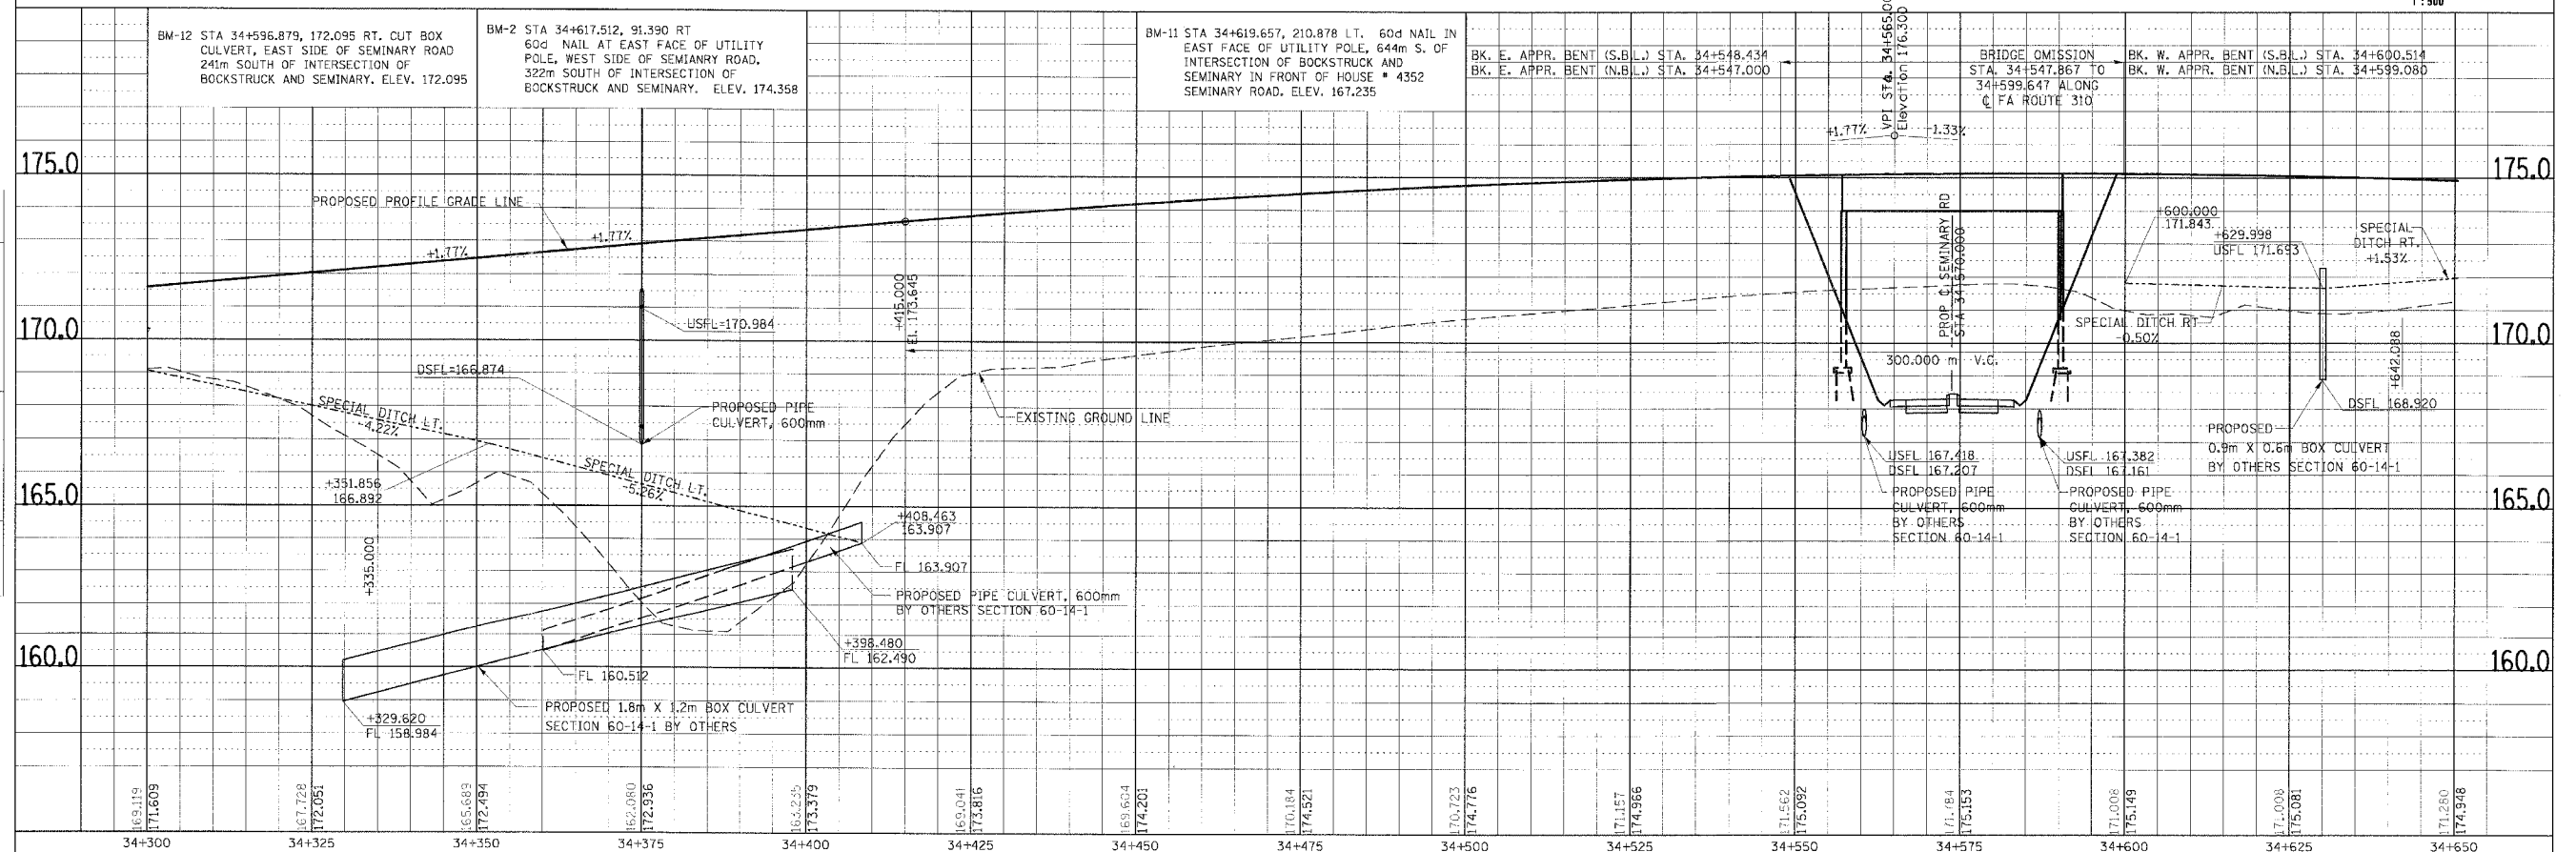


FINAL SURVEY	BY	DATE
SURVEYED		
PI O L I T D		
NOTE BOOK		
TEMPLATE		
AREAS CHECKED		
NO.		

ORIGINAL SURVEY	BY	DATE
SURVEYED		
PI O L I T D		
NOTE BOOK		
TEMPLATE		
AREAS CHECKED		
NO.		

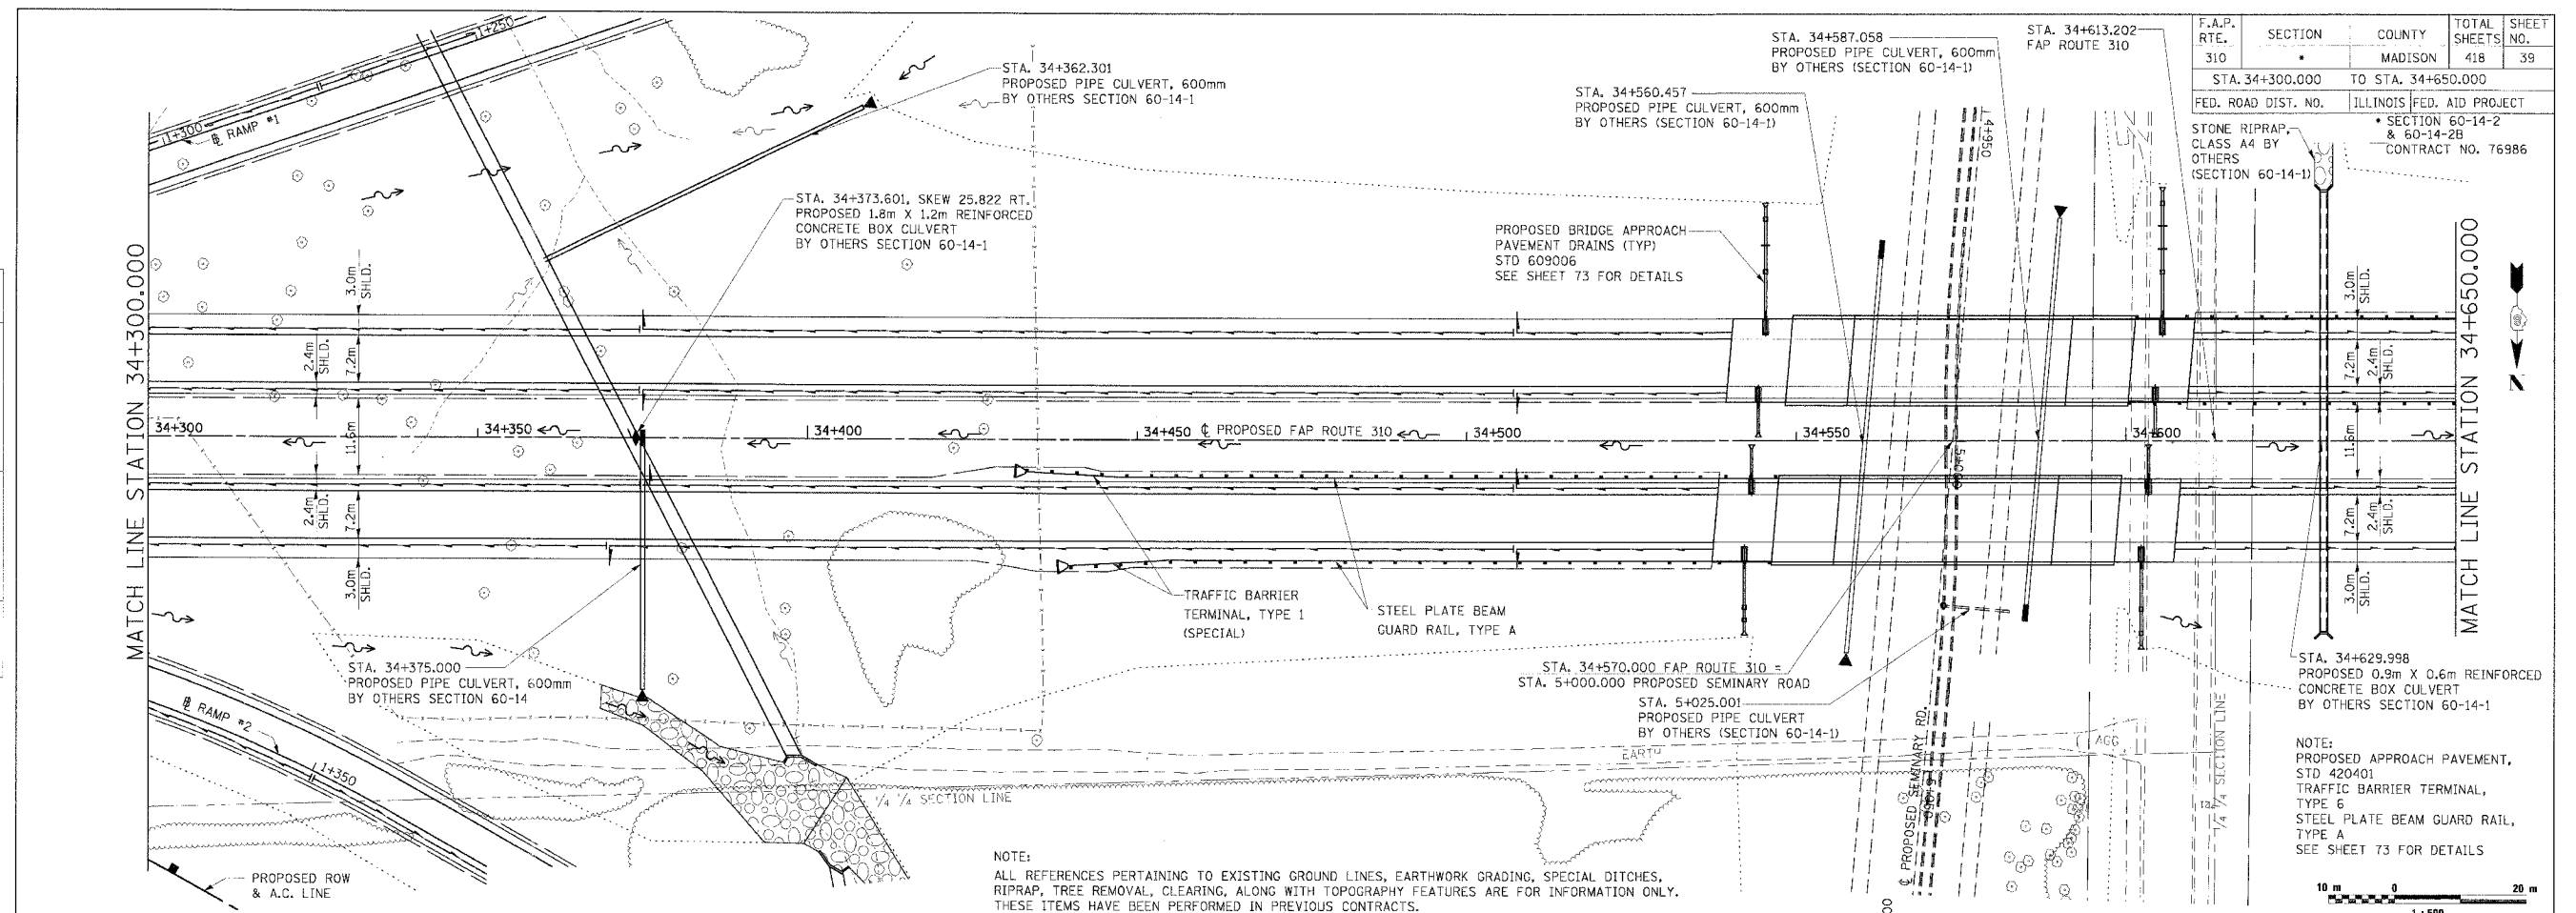

PLAN & PROFILE, FAP ROUTE 310, STA. 34+300.000 TO STA. 34+650.000