


F.A.P. RTE.	SECTION	COUNTY	TOTAL SHEETS	SHEET NO.
310		MADISON	418	56
STA.		TO STA.		
FED. ROAD DIST. NO.		ILLINOIS	FED. AID PROJECT	
SECTION 60-14-2 & 60-14-2B CONTRACT NO. 76986				

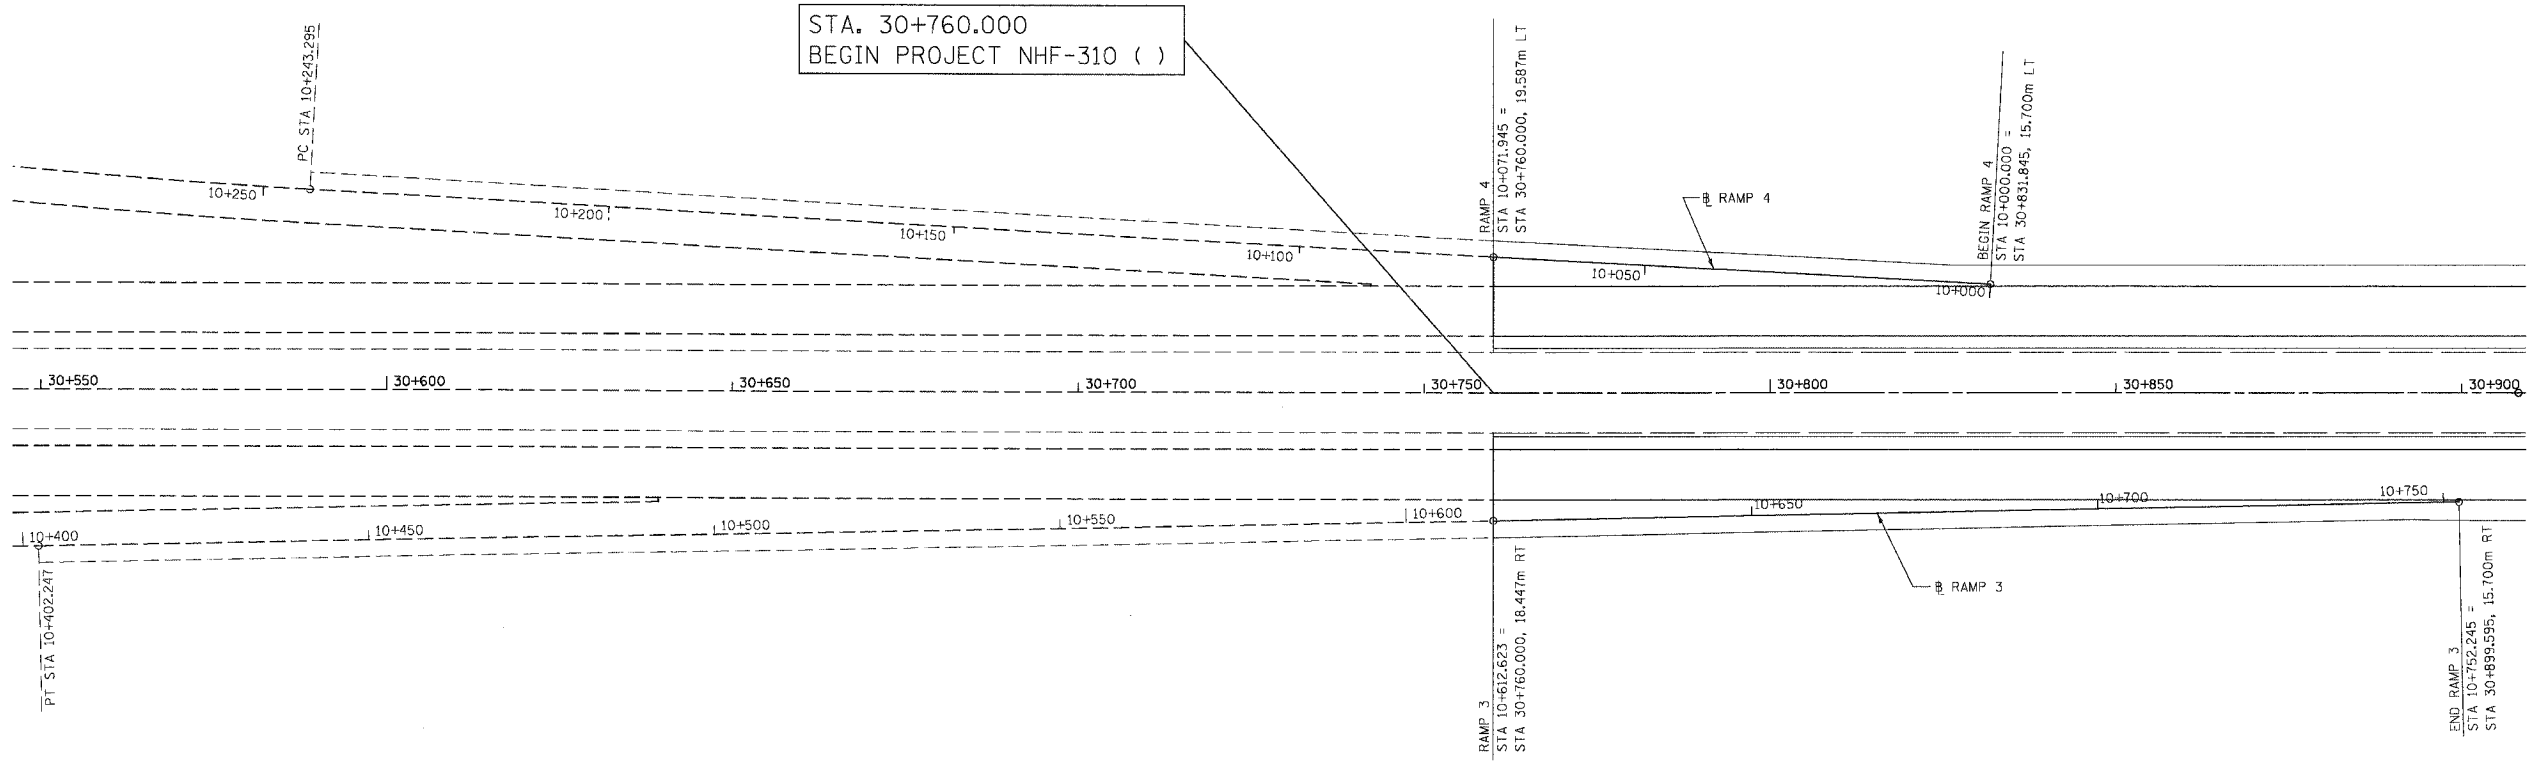


PAVEMENT ELEVATION SCHEDULE  
RAMP 3

MAINLINE STATION	RT OFFSET	EOP ML ELEVATION	RT EOP RAMP 3 OFFSET	RAMP 3 ELEVATION	RAMP 3 STATION
30+760	15.400	156.936	18.447	156.875	10+612.627
30+770	15.400	156.803	18.251	156.746	10+622.629
30+780	15.400	156.678	18.054	156.625	10+632.631
30+790	15.400	156.562	17.858	156.513	10+642.633
30+800	15.400	156.454	17.661	156.409	10+652.635
30+810	15.400	156.355	17.464	156.314	10+662.636
30+820	15.400	156.264	17.268	156.227	10+672.638
30+830	15.400	156.181	17.071	156.148	10+682.640
30+840	15.400	156.107	16.875	156.078	10+692.642
30+850	15.400	156.041	16.678	156.015	10+702.644
30+860	15.400	156.019	16.482	155.998	10+712.646
30+870	15.400	156.004	16.285	155.987	10+722.648
30+880	15.400	155.993	16.088	155.979	10+732.650
30+890	15.400	156.009	15.892	155.999	10+742.652
30+899.595	15.400	156.042	15.703	156.036	10+752.245

PAVEMENT ELEVATION SCHEDULE  
RAMP 4

MAINLINE STATION	LT OFFSET	EOP ML ELEVATION	RT EOP RAMP 4 OFFSET	RAMP 4 ELEVATION	RAMP 4 STATION
30+760	15.400	156.936	19.587	156.873	10+071.945
30+770	15.400	156.803	19.045	156.748	10+061.931
30+780	15.400	156.678	18.504	156.631	10+051.916
30+790	15.400	156.562	17.962	156.524	10+041.901
30+800	15.400	156.454	17.420	156.424	10+031.887
30+810	15.400	156.355	16.879	156.333	10+021.872
30+820	15.400	156.264	16.337	156.250	10+011.857
30+830	15.400	156.181	15.795	156.175	10+001.843
30+831.845	15.400	156.167	15.696	156.163	10+000.000

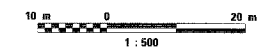

REVISIONS	
NAME	DATE

ILLINOIS DEPARTMENT OF TRANSPORTATION  
**INTERCHANGE RAMPS 3 & 4**  
**PAVEMENT ELEVATION DETAIL**  
 FAP ROUTE 310  
 SECTION 60-14-2, 60-14-2B  
 MADISON COUNTY  
 DRAWN BY BANDY  
 CHECKED BY STEUART  
 DATE

I:\Map\PAV\76986\0601.dwg 1/13/2007 1:52:04 PM