


F.A.P. RTE.	SECTION	COUNTY	TOTAL SHEETS	SHEET NO.
310	•	MADISON	418	57
STA.		TO STA.		
FED. ROAD DIST. NO.	ILLINOIS	FED. AID PROJECT		
SECTION 60-14-2 & 60-14-2B CONTRACT NO. 76986				

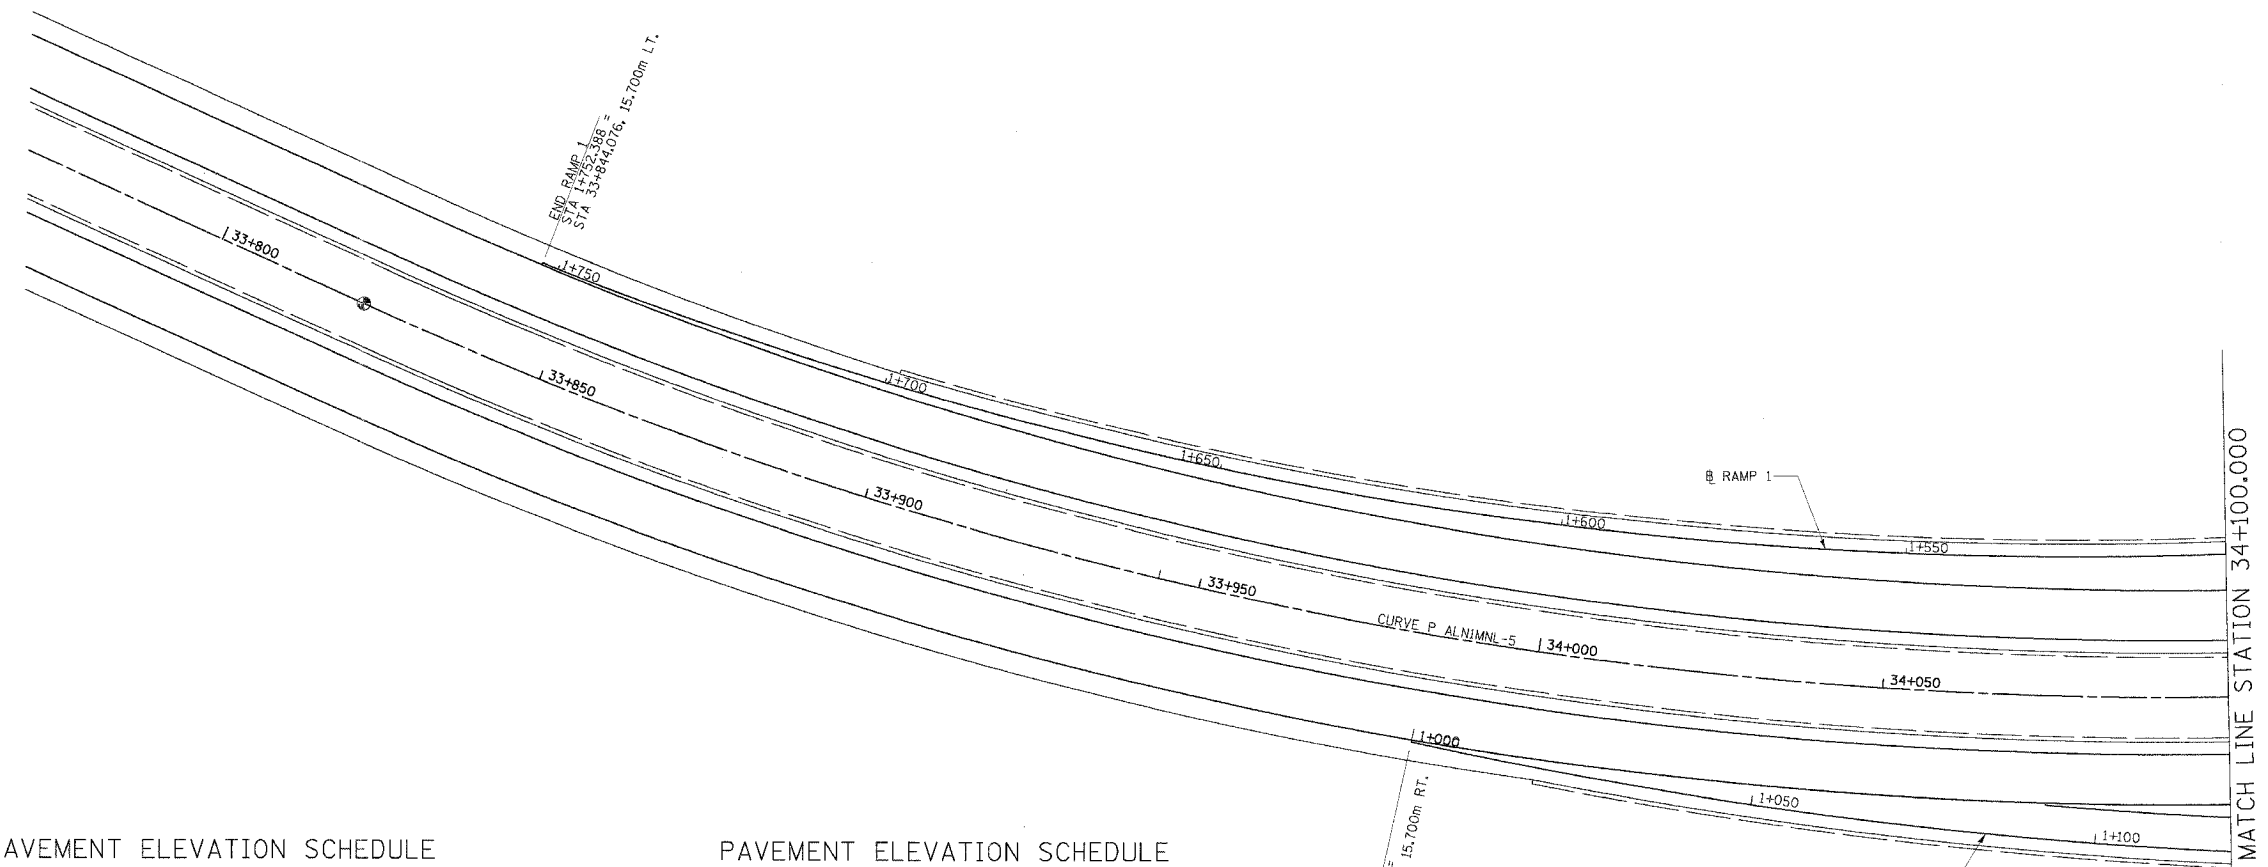

PAVEMENT ELEVATION SCHEDULE  
RAMP 1

MAINLINE	LT EOP ML	LT EOP RAMP 1	RT EOP RAMP 1	RAMP 1
STATION	OFFSET	ELEVATION	OFFSET	ELEVATION
33+850	15.400	163.218	15.791	163.195
33+860	15.400	163.395	15.948	163.363
33+870	15.400	163.572	16.108	163.530
33+880	15.400	163.749	16.271	163.698
33+890	15.400	163.926	16.438	163.865
33+900	15.400	164.103	16.608	164.032
33+910	15.400	164.280	16.781	164.199
33+920	15.400	164.457	16.958	164.365
33+930	15.400	164.634	17.138	164.531
33+940	15.400	164.811	17.321	164.698
33+950	15.400	164.988	17.507	164.864
33+960	15.400	165.165	17.696	165.030
33+970	15.400	165.342	17.888	165.195
33+980	15.400	165.519	18.083	165.361
33+990	15.400	165.696	18.291	165.526
34+000	15.400	165.873	18.482	165.691
34+010	15.400	166.050	18.685	165.856
34+020	15.400	166.227	18.892	166.021
34+030	15.400	166.404	19.101	166.186
34+040	15.400	166.581	19.312	166.350
34+050	15.400	166.758	19.527	166.515
34+060	15.400	166.935	19.743	166.679
34+070	15.400	167.112	19.963	166.843
34+080	15.400	167.289	20.184	167.007
34+090	15.400	167.466	20.408	167.171
34+100	15.400	167.643	20.635	167.334

PAVEMENT ELEVATION SCHEDULE  
RAMP 2

MAINLINE	RT EOP ML	LT EOP RAMP 2	RT EOP RAMP 2	RAMP 2
STATION	OFFSET	ELEVATION	OFFSET	ELEVATION
33+990	15.400	166.546		15.999
34+000	15.400	166.723		16.507
34+010	15.400	166.900		17.026
34+020	15.400	167.077		17.557
34+030	15.400	167.254		18.098
34+040	15.400	167.431		18.650
34+050	15.400	167.608		19.213
34+060	15.400	167.785		19.787
34+070	15.400	167.962		20.372
34+080	15.400	168.139	16.058	20.966
34+090	15.400	168.316	16.663	21.571
34+100	15.400	168.493	17.278	22.187



REVISIONS	
NAME	DATE

ILLINOIS DEPARTMENT OF TRANSPORTATION  
**INTERCHANGE RAMP 1 & 2**  
**PAVEMENT ELEVATION DETAIL**  
 FAP ROUTE 310  
 SECTION 60-14-2, 60-14-2B  
 MADISON COUNTY  
 DRAWN BY BANDY  
 CHECKED BY STEUART  
 DATE

1/29/2007 12:51:42 PM