


F.A.P. RTE.	SECTION	COUNTY	TOTAL SHEETS	SHEET NO.
310	*	MADISON	418	73
STA.		TO STA.		
FED. ROAD DIST. NO.		ILLINOIS FED. AID PROJECT		
		SECTION 60-14-2 & 60-14-2B		
		CONTRACT NO. 76986		

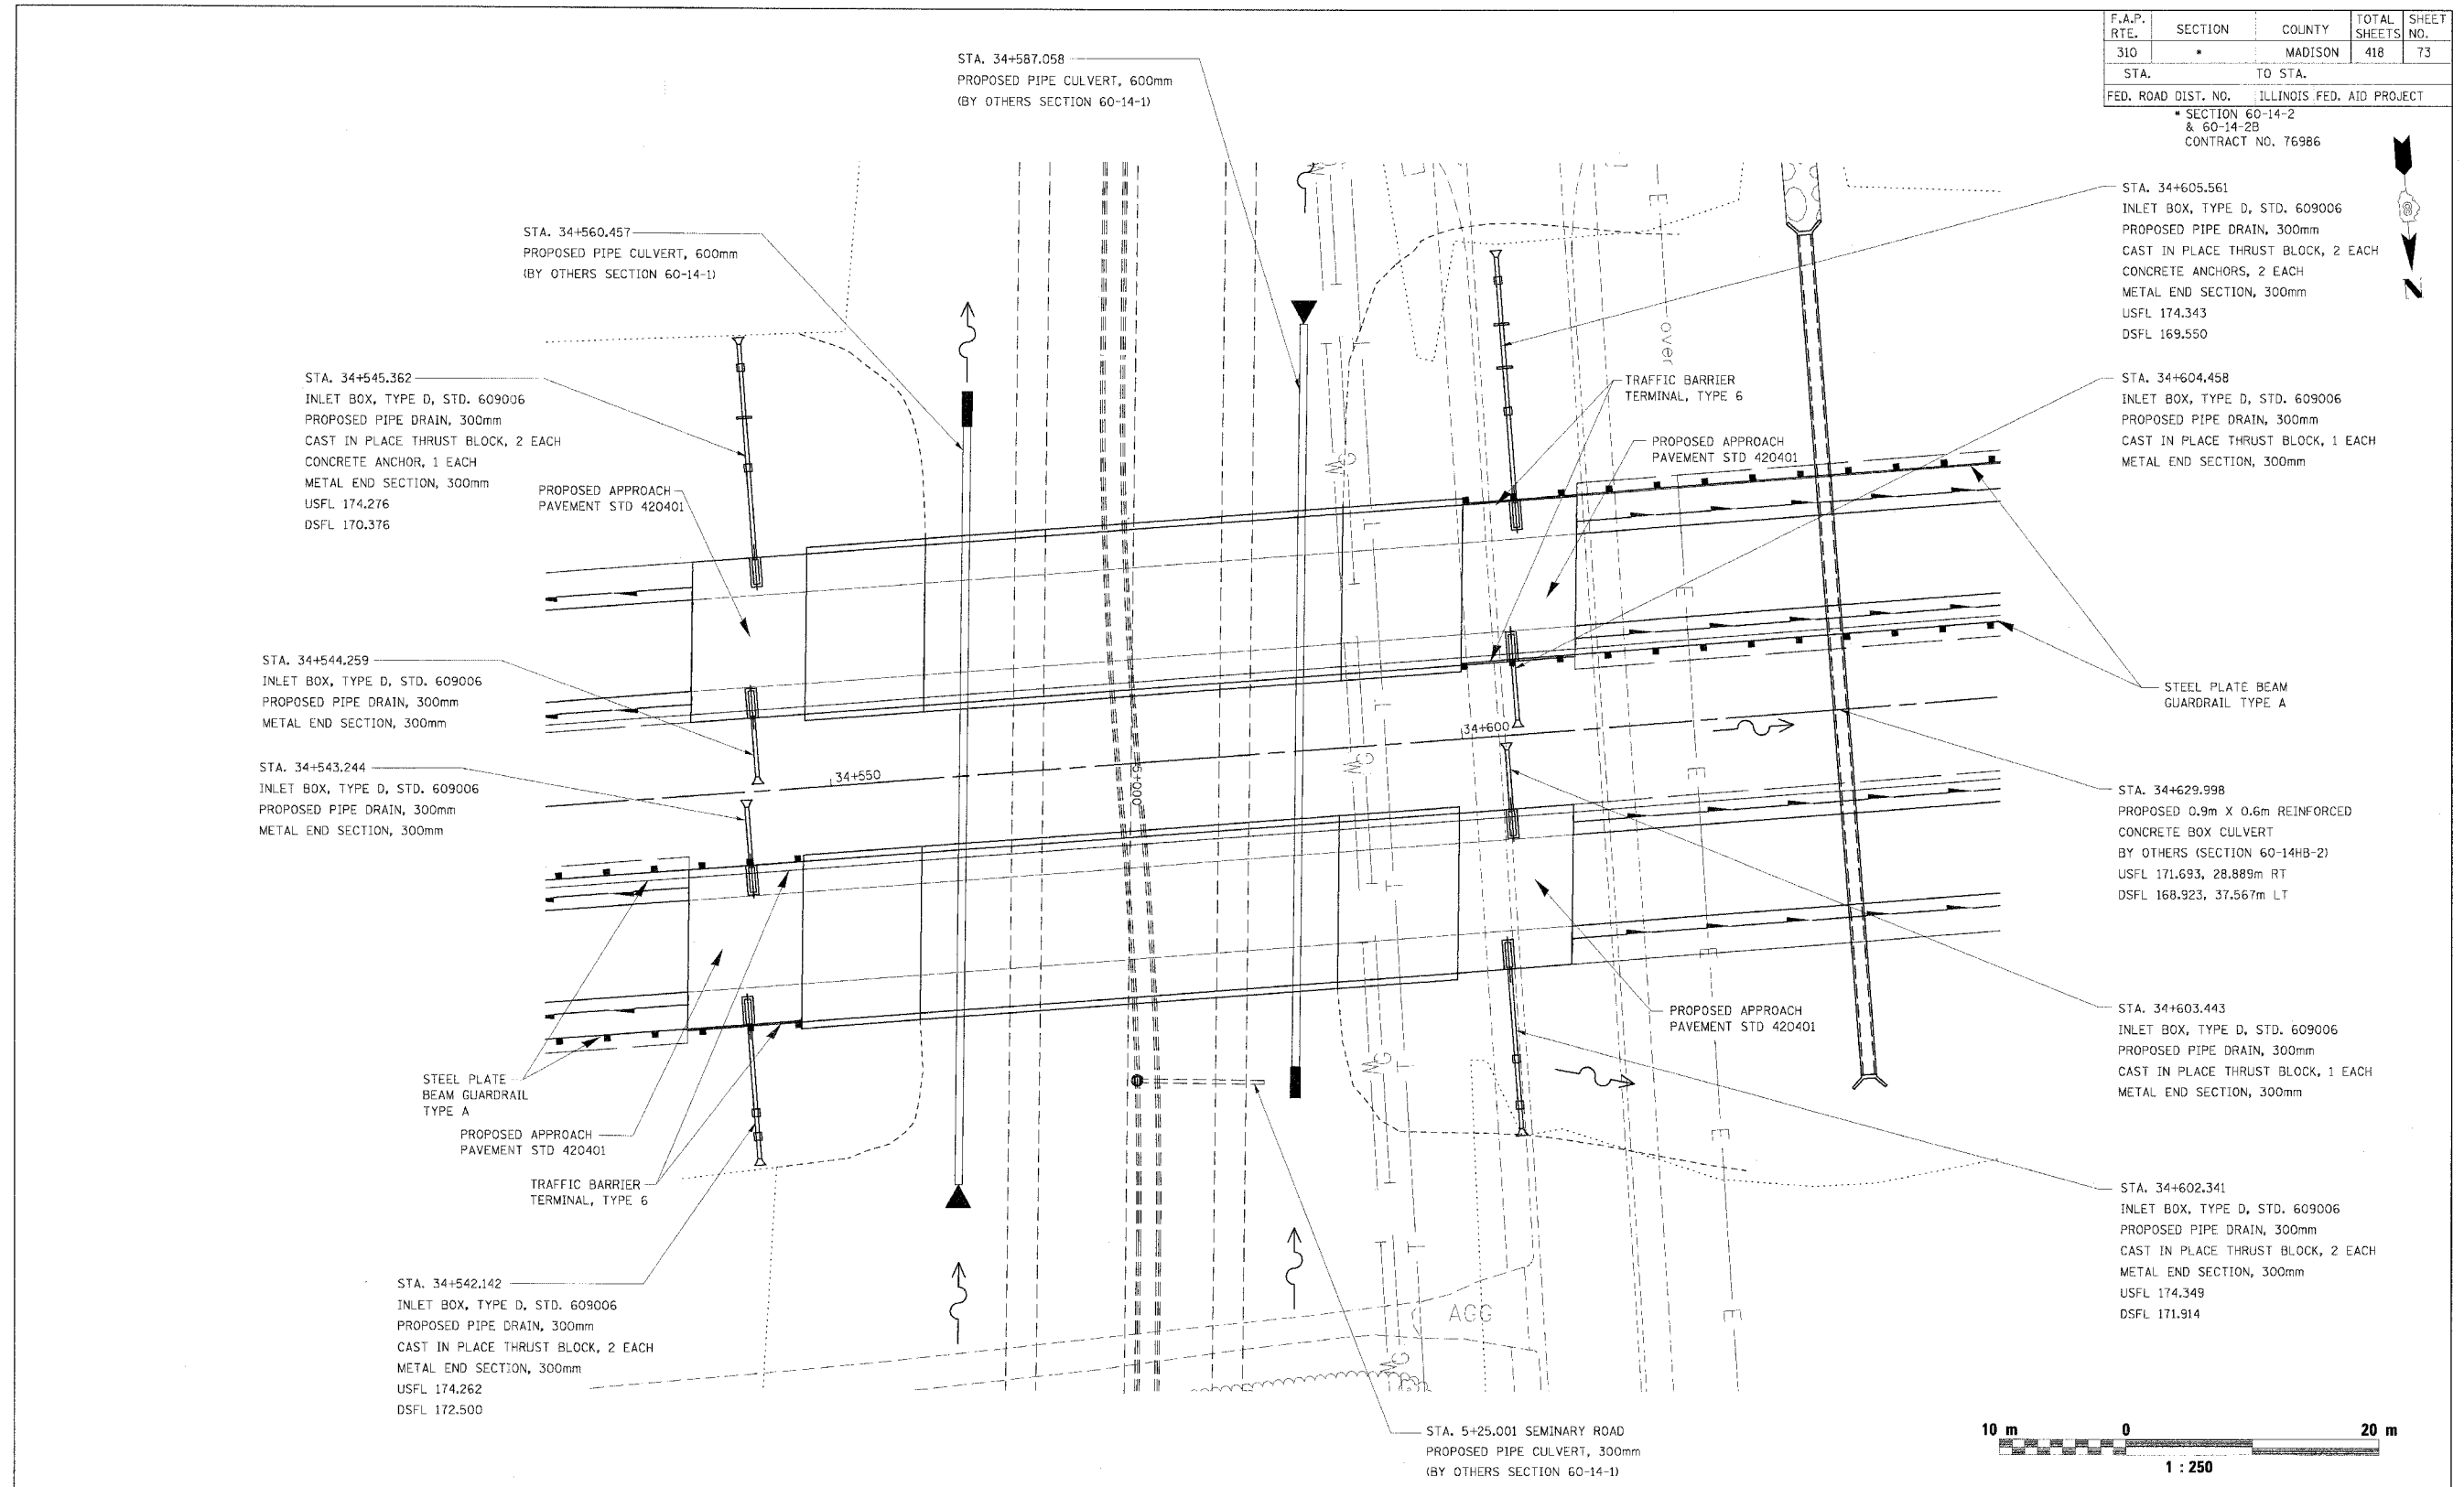

REVISIONS	
NAME	DATE

ILLINOIS DEPARTMENT OF TRANSPORTATION

DRAINAGE DETAILS

FAP ROUTE 310
 FAP ROUTE SECTION 60-14-2, 60-14-2B
 MADISON COUNTY

DRAWN BY BANDY
 CHECKED BY STEUART

DATE

DRAINAGE DETAILS, FAP ROUTE 310

1/19/2007 11:14:02 PM