



F.A.P. RTE.	SECTION	COUNTY	TOTAL SHEETS	SHEET NO.
310	*	MADISON	418	96
STA.	TO STA.			
FED. ROAD DIST. NO. ILLINOIS FED. AID PROJECT				
SECTION 60-14-2 & 60-14-2B				
CONTRACT NO. 76986				

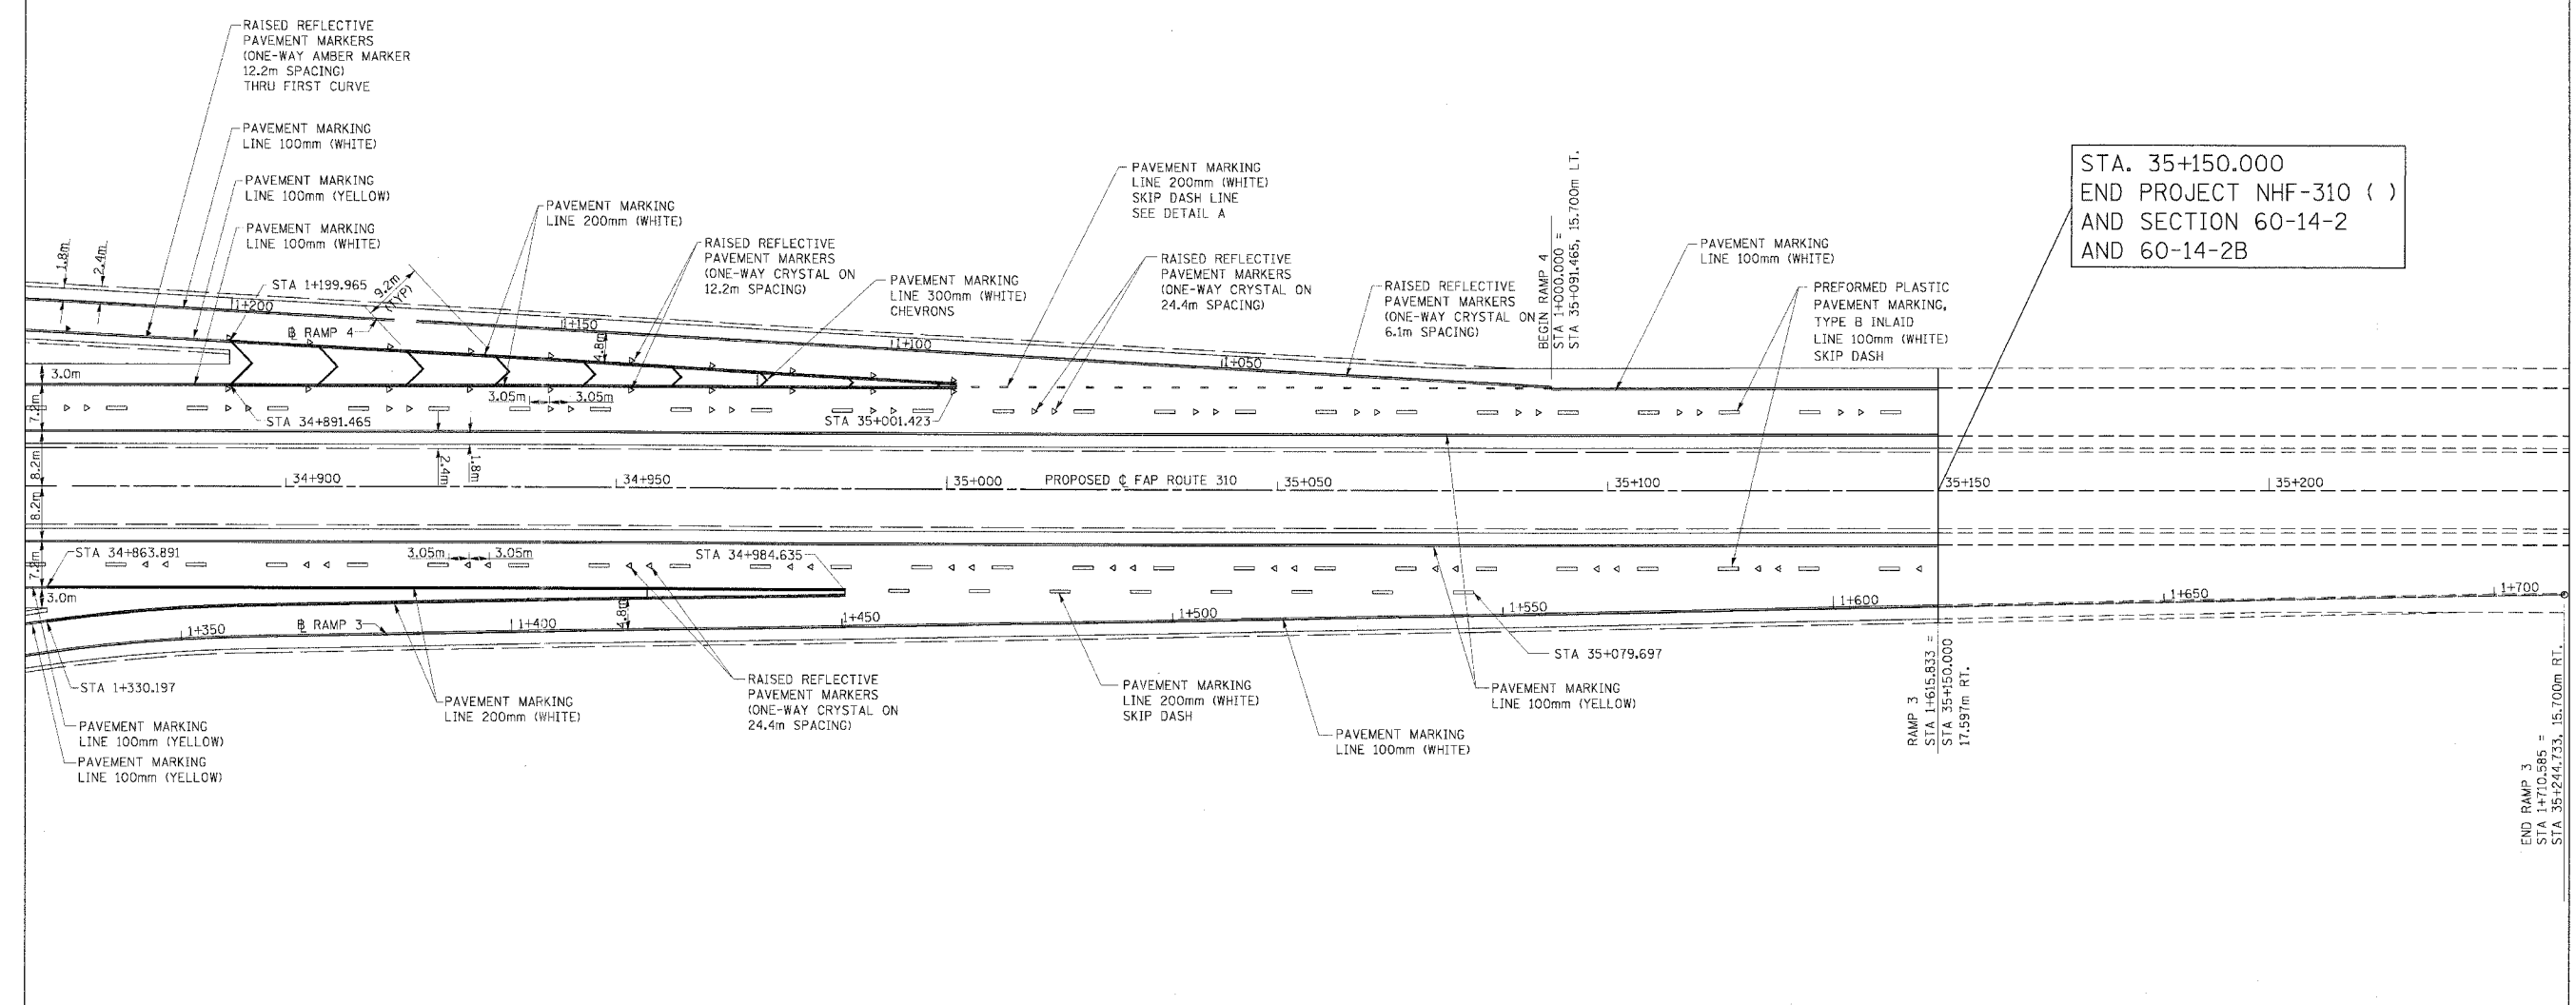

STA. 35+150.000  
 END PROJECT NHF-310 ( )  
 AND SECTION 60-14-2  
 AND 60-14-2B

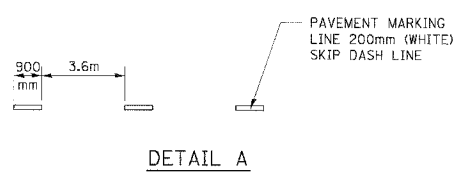

**LEGEND**

- ▶ ONE-WAY AMBER MARKER
- ▷ ONE-WAY CRYSTAL MARKER

NOTE  
 UNLESS OTHERWISE NOTED  
 ALL PAVEMENT MARKING IS  
 THERMOPLASTIC

REVISIONS	
NAME	DATE

ILLINOIS DEPARTMENT OF TRANSPORTATION  
**INTERCHANGE RAMPS 3 & 4  
 PAVEMENT MARKING DETAILS**

FAP ROUTE 310  
 FAP ROUTE 310 SECTION 60-14-2, 60-14-2B  
 MADISON COUNTY

DRAWN BY BANDY  
 CHECKED BY STEUART

DATE

PAVEMENT MARKING DETAIL, INTERCHANGE RAMPS 3 & 4 (SEMINARY RD), FAP ROUTE 310

...:\snp\pav\100206.dgn 1/16/2006 11:40:28 AM