

FINAL SURVEY

DATE _____ BY _____

SURVEYED _____

PLOTTED _____

NOTE BOOK _____

AREAS CHECKED _____

NO. _____

ORIGINAL SURVEY

DATE _____ BY _____

SURVEYED _____


PLOTTED _____

NOTE BOOK _____

AREAS CHECKED _____

NO. _____

PLOT DATE = DATE
 PLOT NAME = FILE
 PLOT SCALE = SCALE
 USER NAME = USER

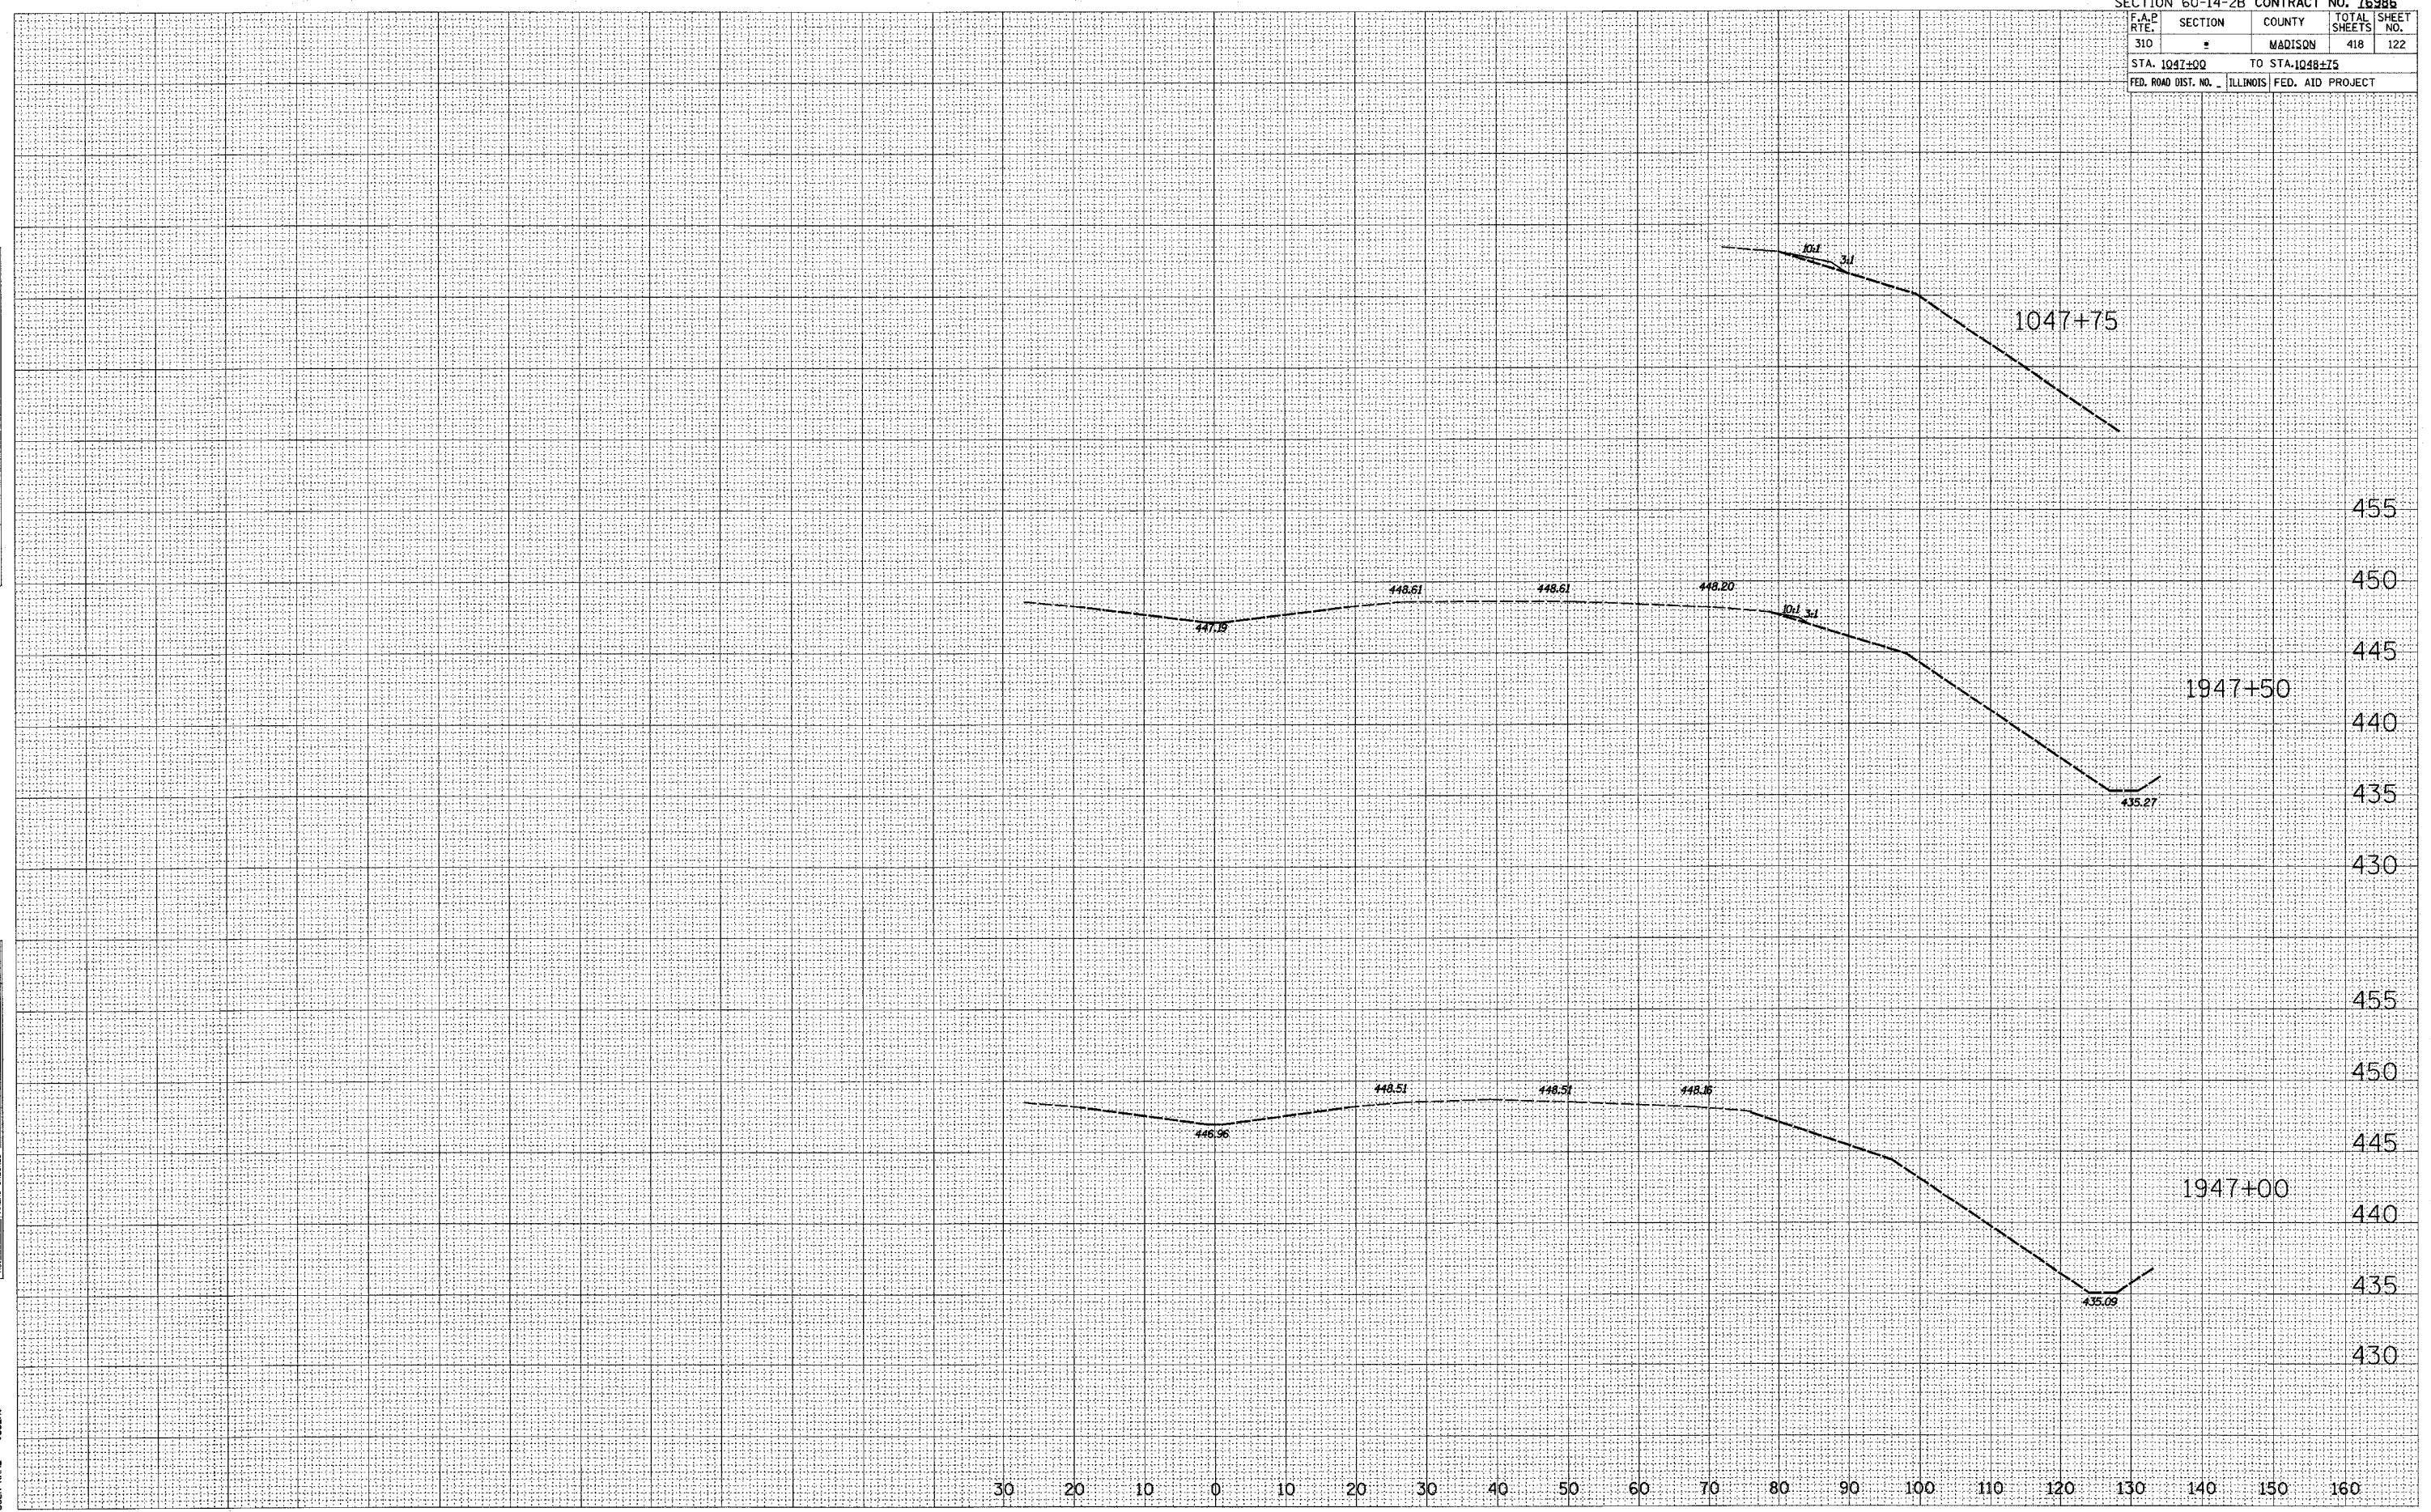

CROSS SECTION, FAP ROUTE 310, STA 1947+00.00 TO STA 1947+75