
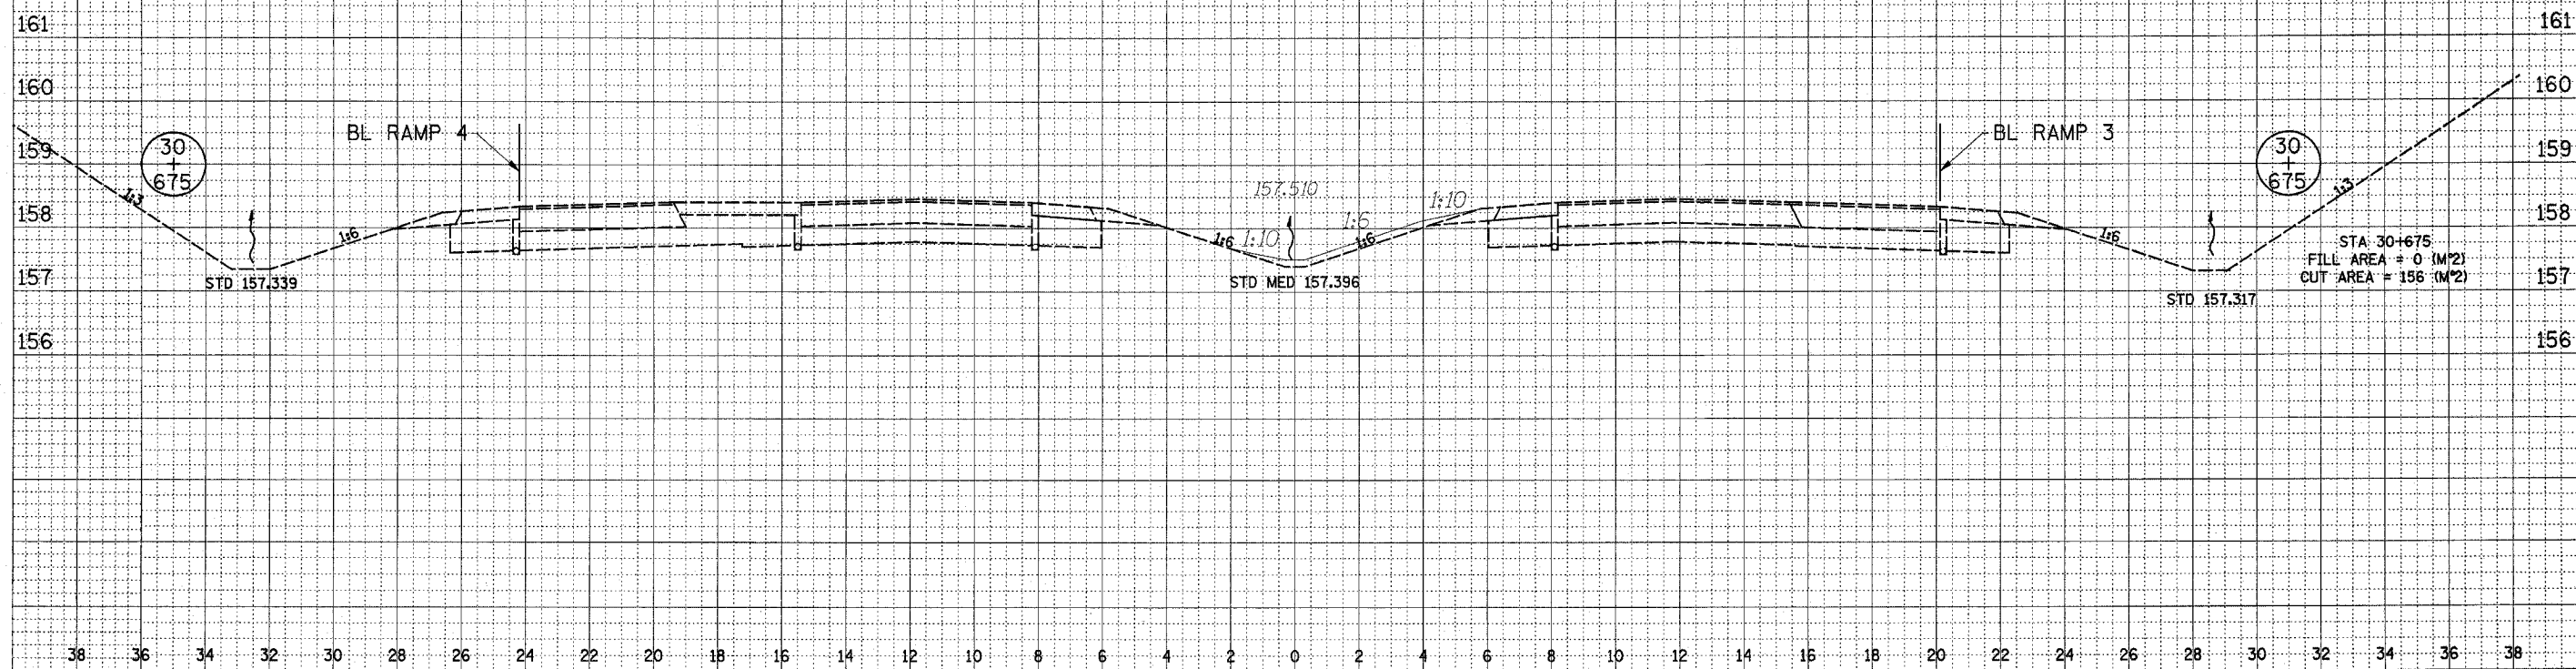


SECTION 60-14-2  
SECTION 60-14-2B CONTRACT NO. 76986

FILE	SECTION	COUNTY	TOTAL SHEETS	SHEET NO.
310	2	MADISON	418	124

STA. 1047+00 TO STA. 1048+15  
FED. ROAD DIST. NO. ILLINOIS FED. AID PROJECT

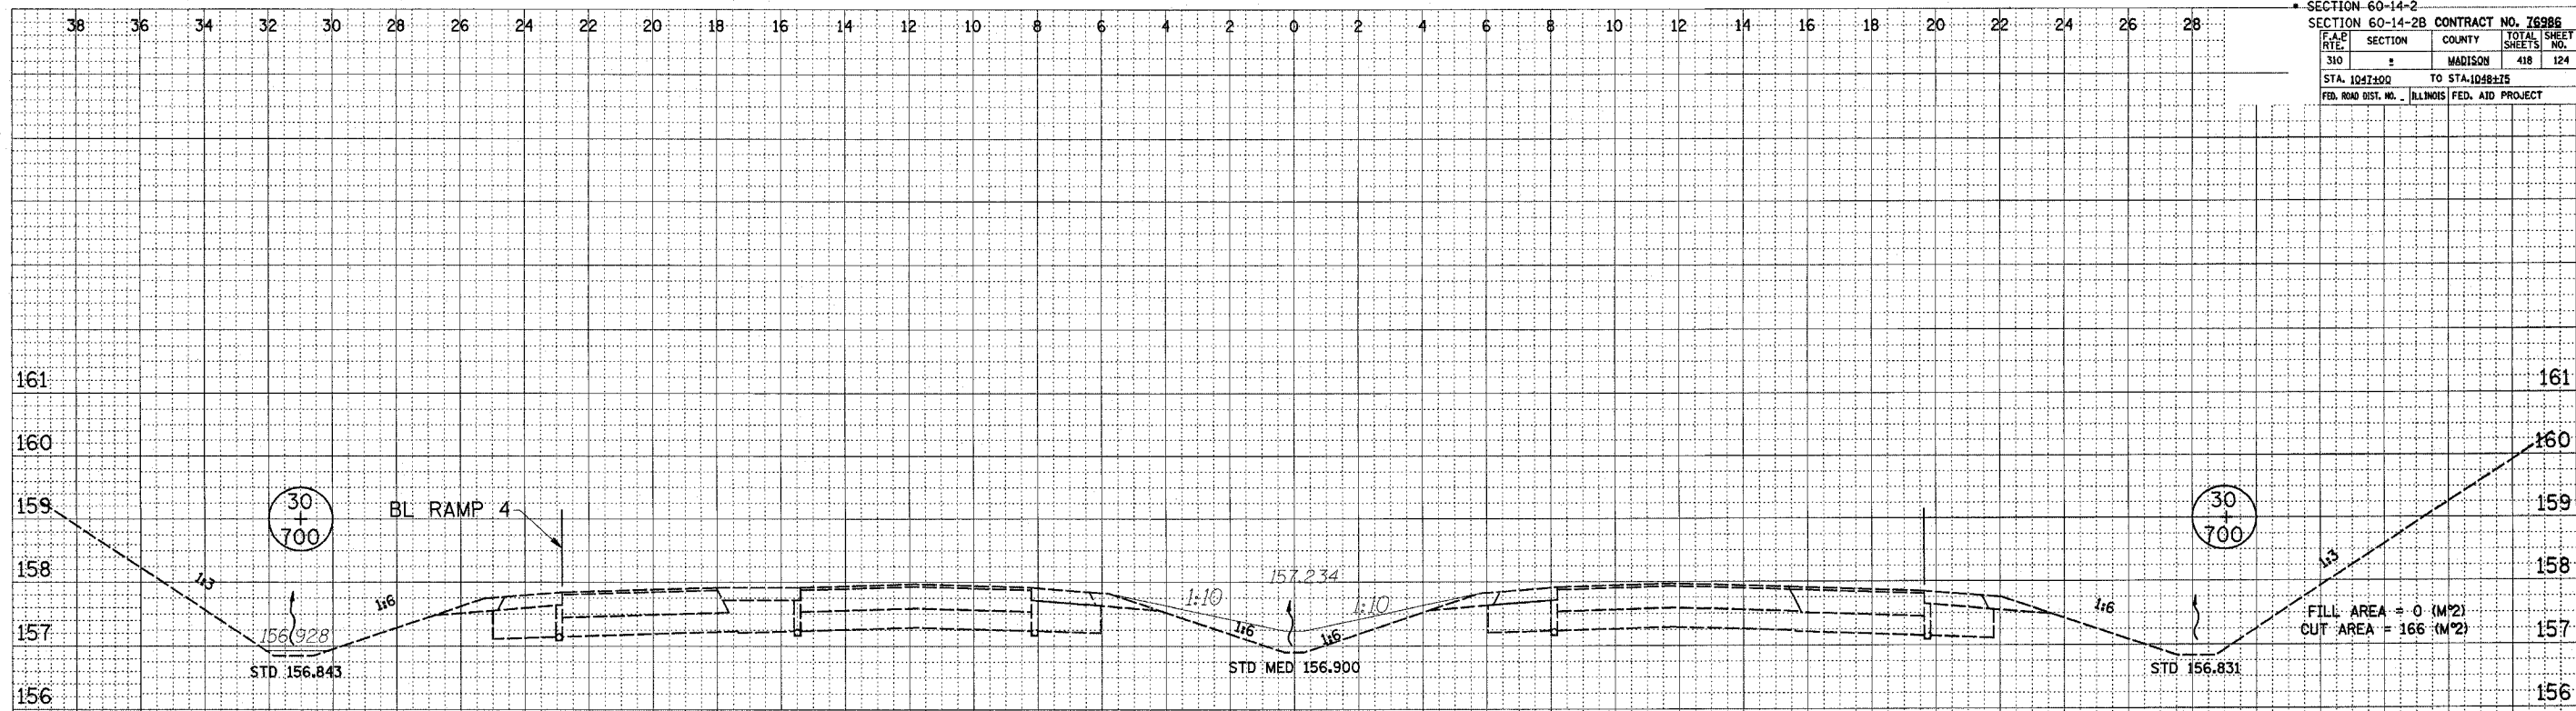

CROSS SECTION, FAP ROUTE 310, STA 30+675 TO STA 30+700.000