


SECTION 60-14-2  
 SECTION 60-14-28 CONTRACT NO. 76986  
 F.A.P. SECTION COUNTY TOTAL SHEET  
 310 MADISON 418 126  
 STA. 1047+00 TO STA. 1048+25  
 FED. ROAD DIST. NO. ILLINOIS FED. AID PROJECT

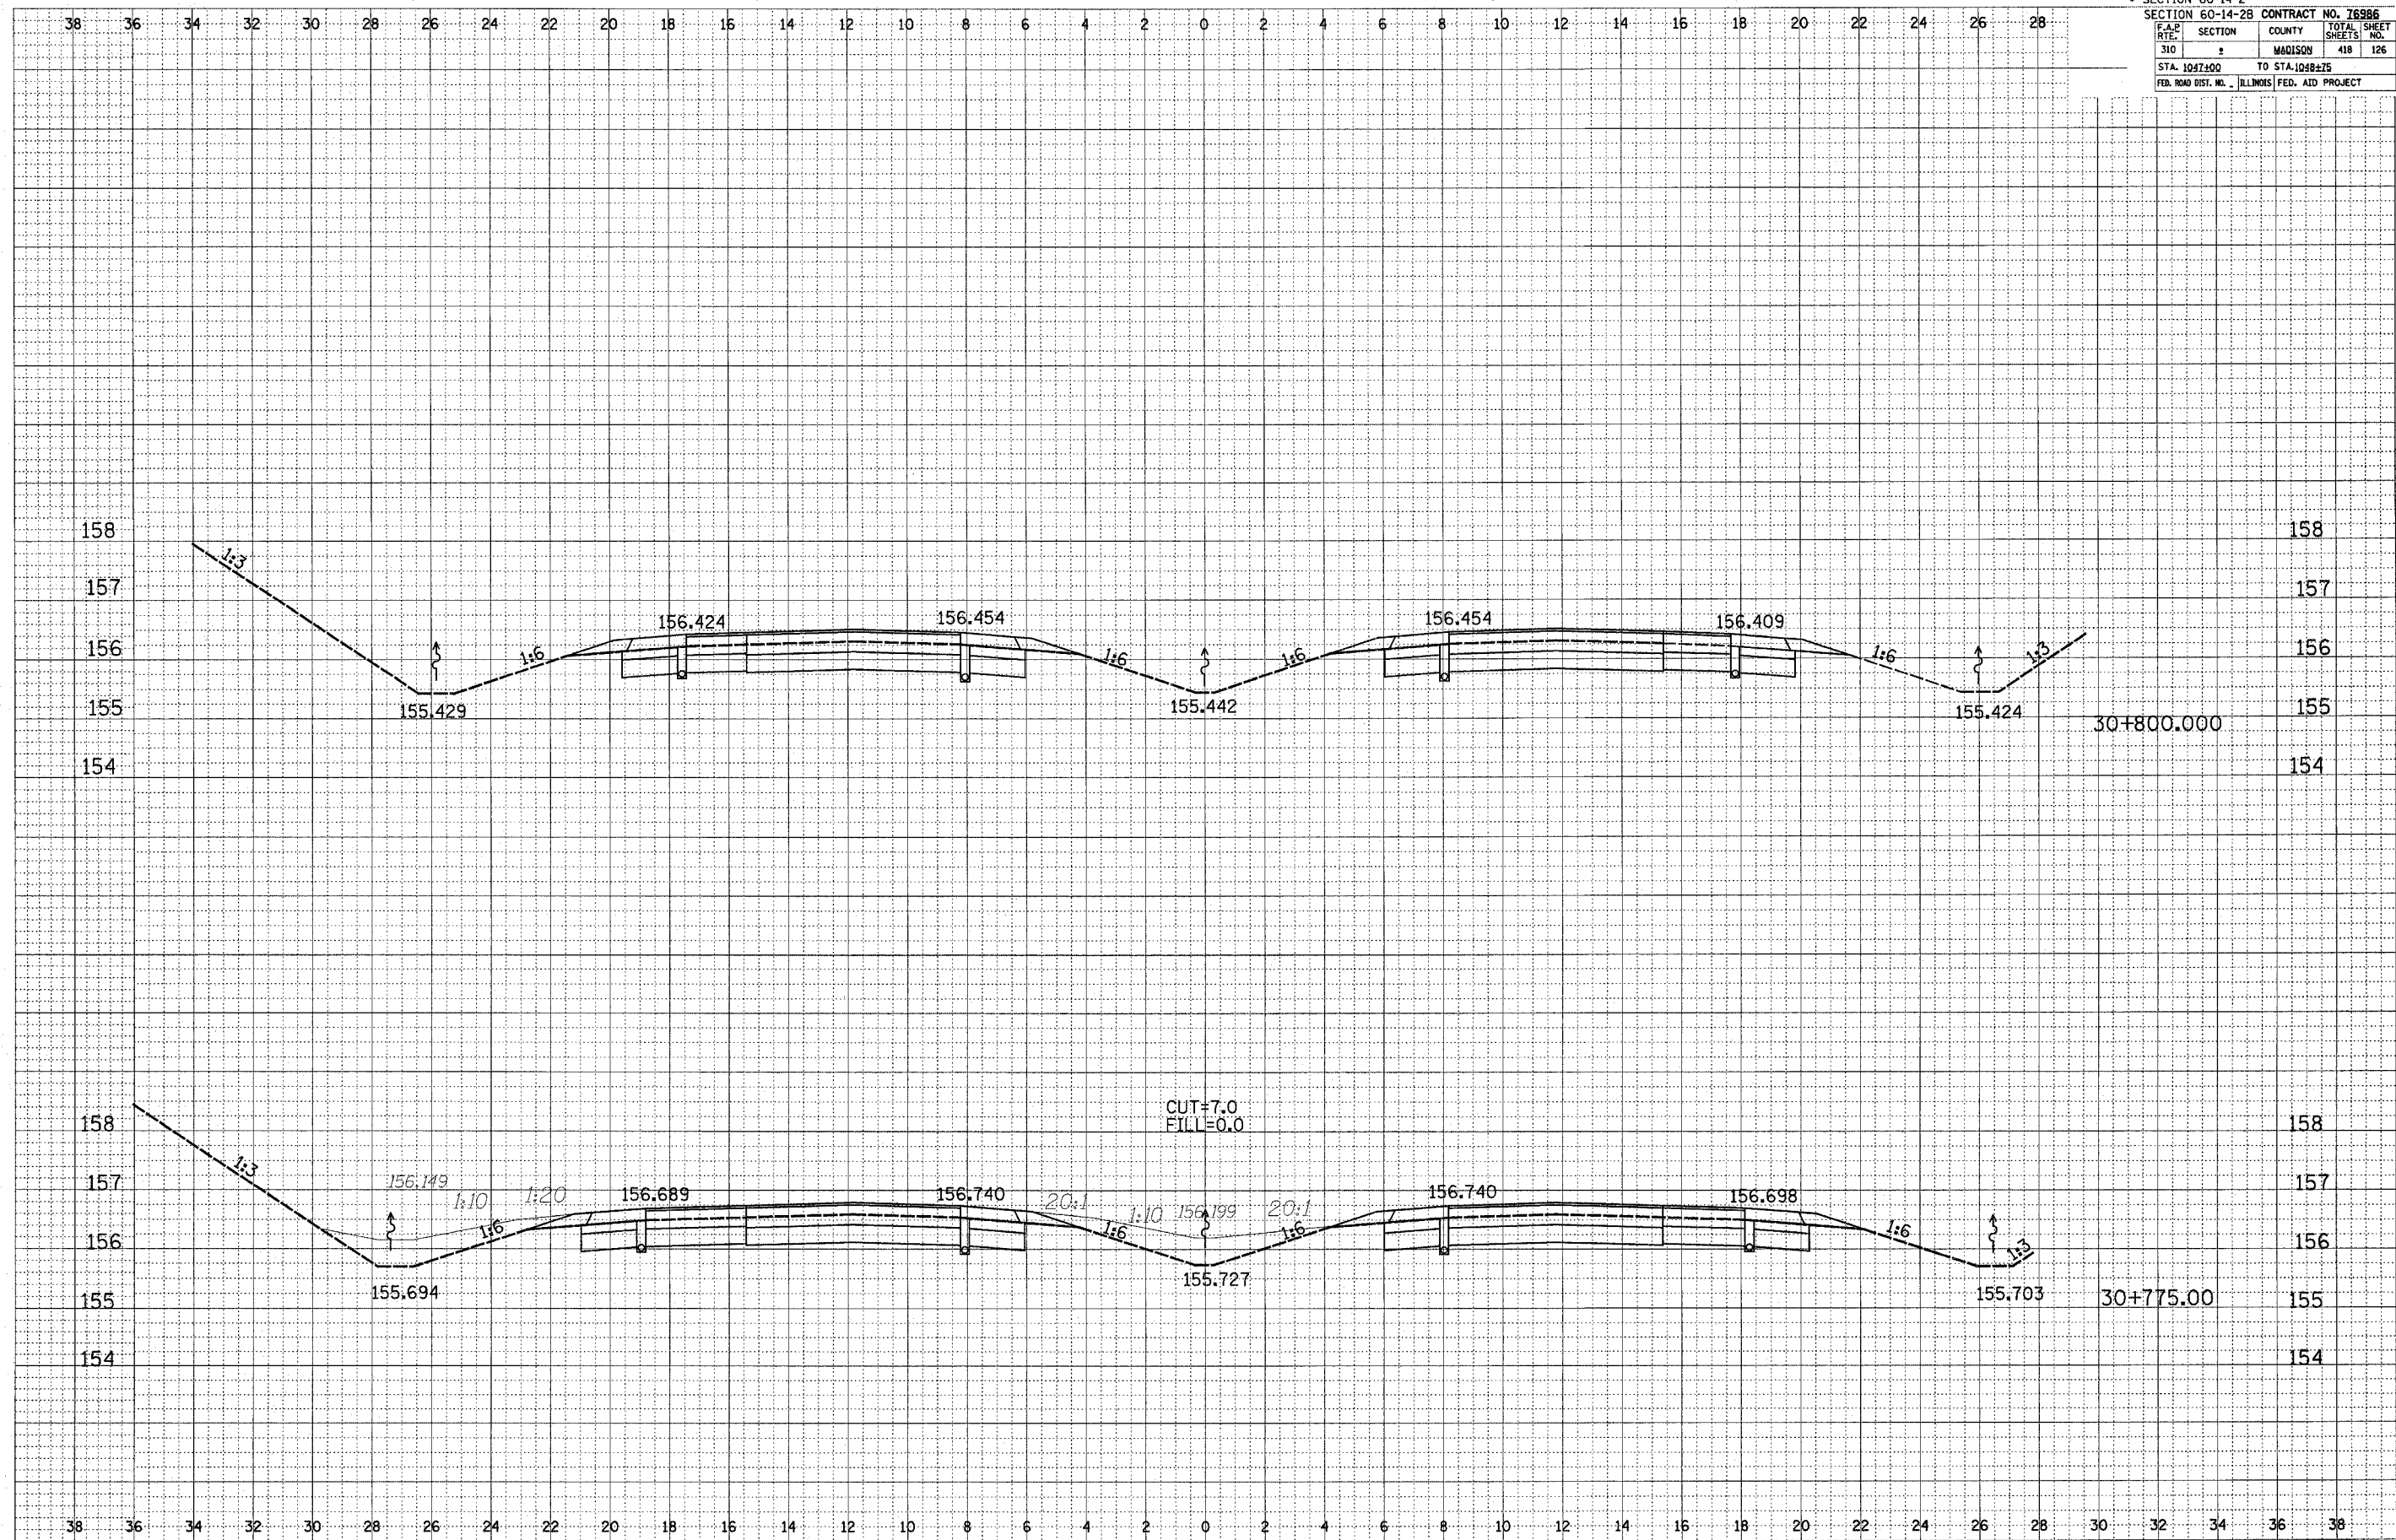

CROSS SECTION, FAP ROUTE 310, STA 30+775 TO STA 30+800.000  
 SIGN SHEET 30 OF 40