


SECTION 60-14-2
 SECTION 60-14-2B CONTRACT NO. 76386
 F.A.P. SECTION COUNTY TOTAL SHEET
 310 2 MADISON 418 128
 STA. 1041+00 TO STA. 1048+25
 FED. ROAD DIST. NO. ILLINOIS FED. AID PROJECT

FINAL SURVEYED BY DATE
 SURVEY TEMPLATE
 NOTE BOOK AREAS CHECKED
 NO.

ORIGINAL SURVEYED BY DATE
 SURVEY TEMPLATE
 NOTE BOOK AREAS CHECKED
 NO.

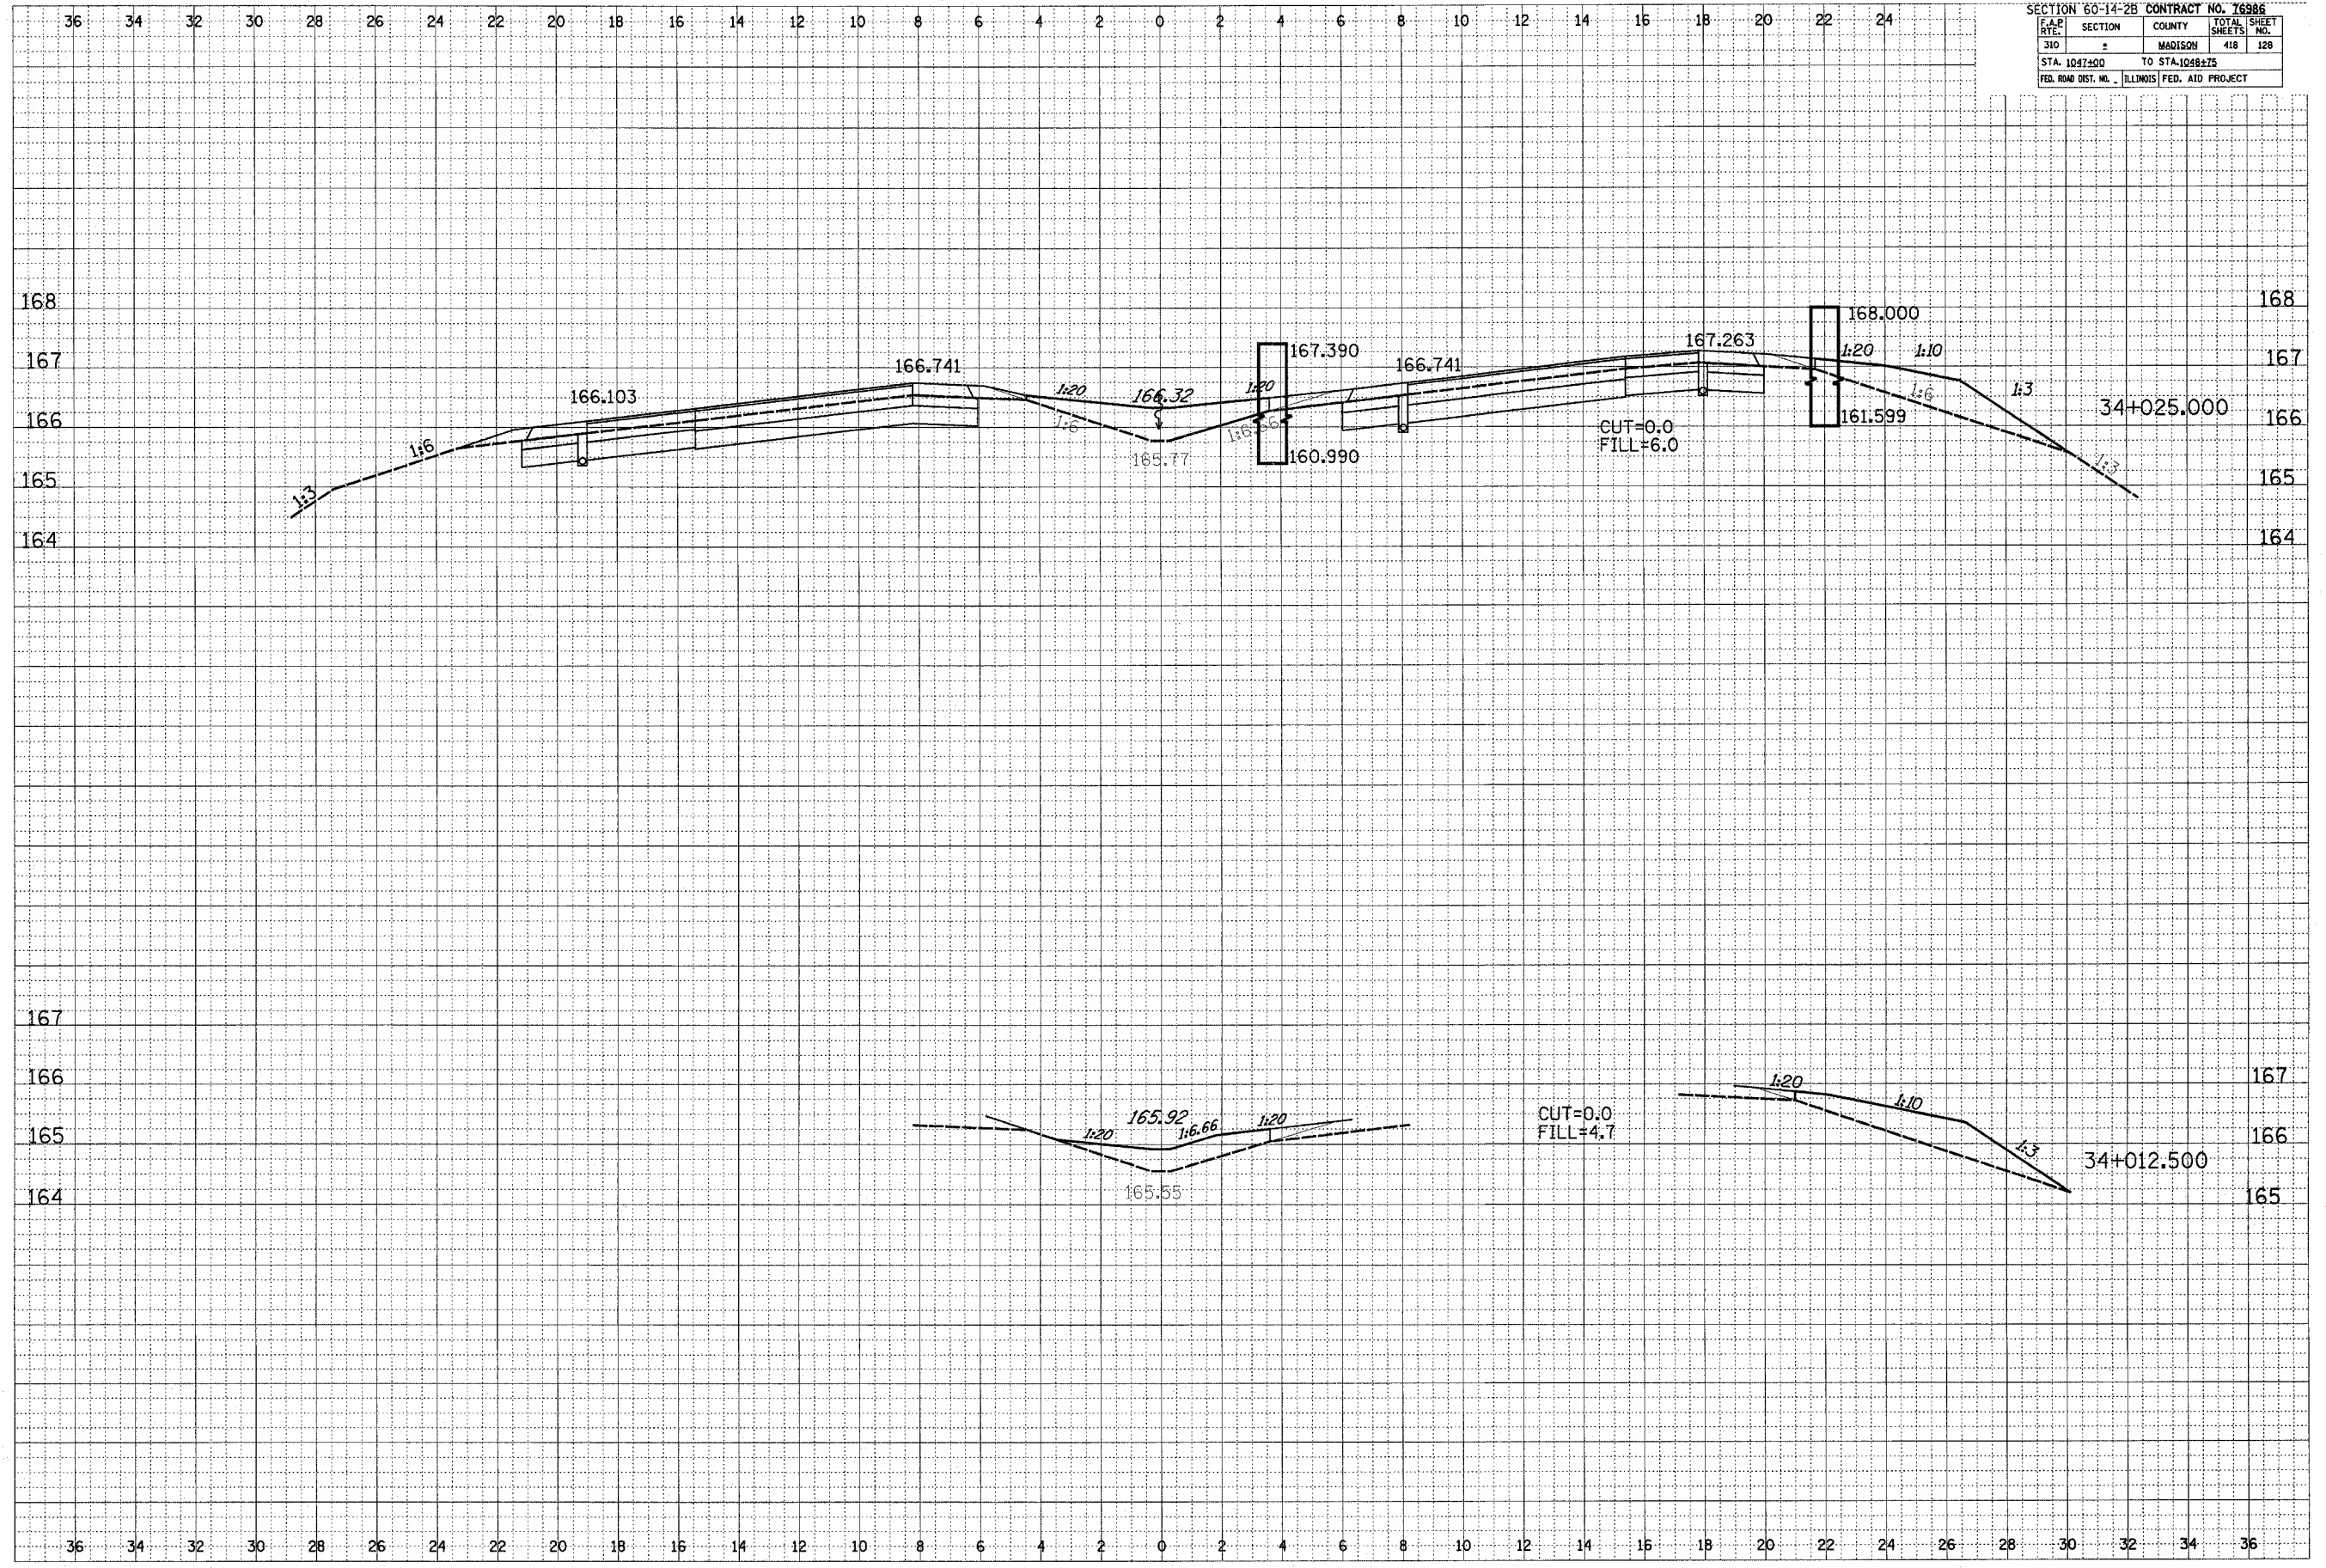

CROSS SECTION, FAP ROUTE 310, STA 34+012.500 TO STA 34+025