


SECTION 60-14-2 CONTRACT NO. 76985
 FILE SECTION COUNTY TOTAL SHEET NO.
 310 MADISON 418 136
 STA. 1047+00 TO STA. 1048+75
 ILLINOIS FED. AID PROJECT

DATE _____
 BY _____
 SURVEYED _____
 PLOTTED _____
 NOTE BOOK _____
 AREAS _____
 AREAS CHECKED _____
 INC. _____

DATE _____
 BY _____
 ORIGINAL SURVEY _____
 PLOTTED _____
 NOTE BOOK _____
 AREAS _____
 AREAS CHECKED _____
 INC. _____

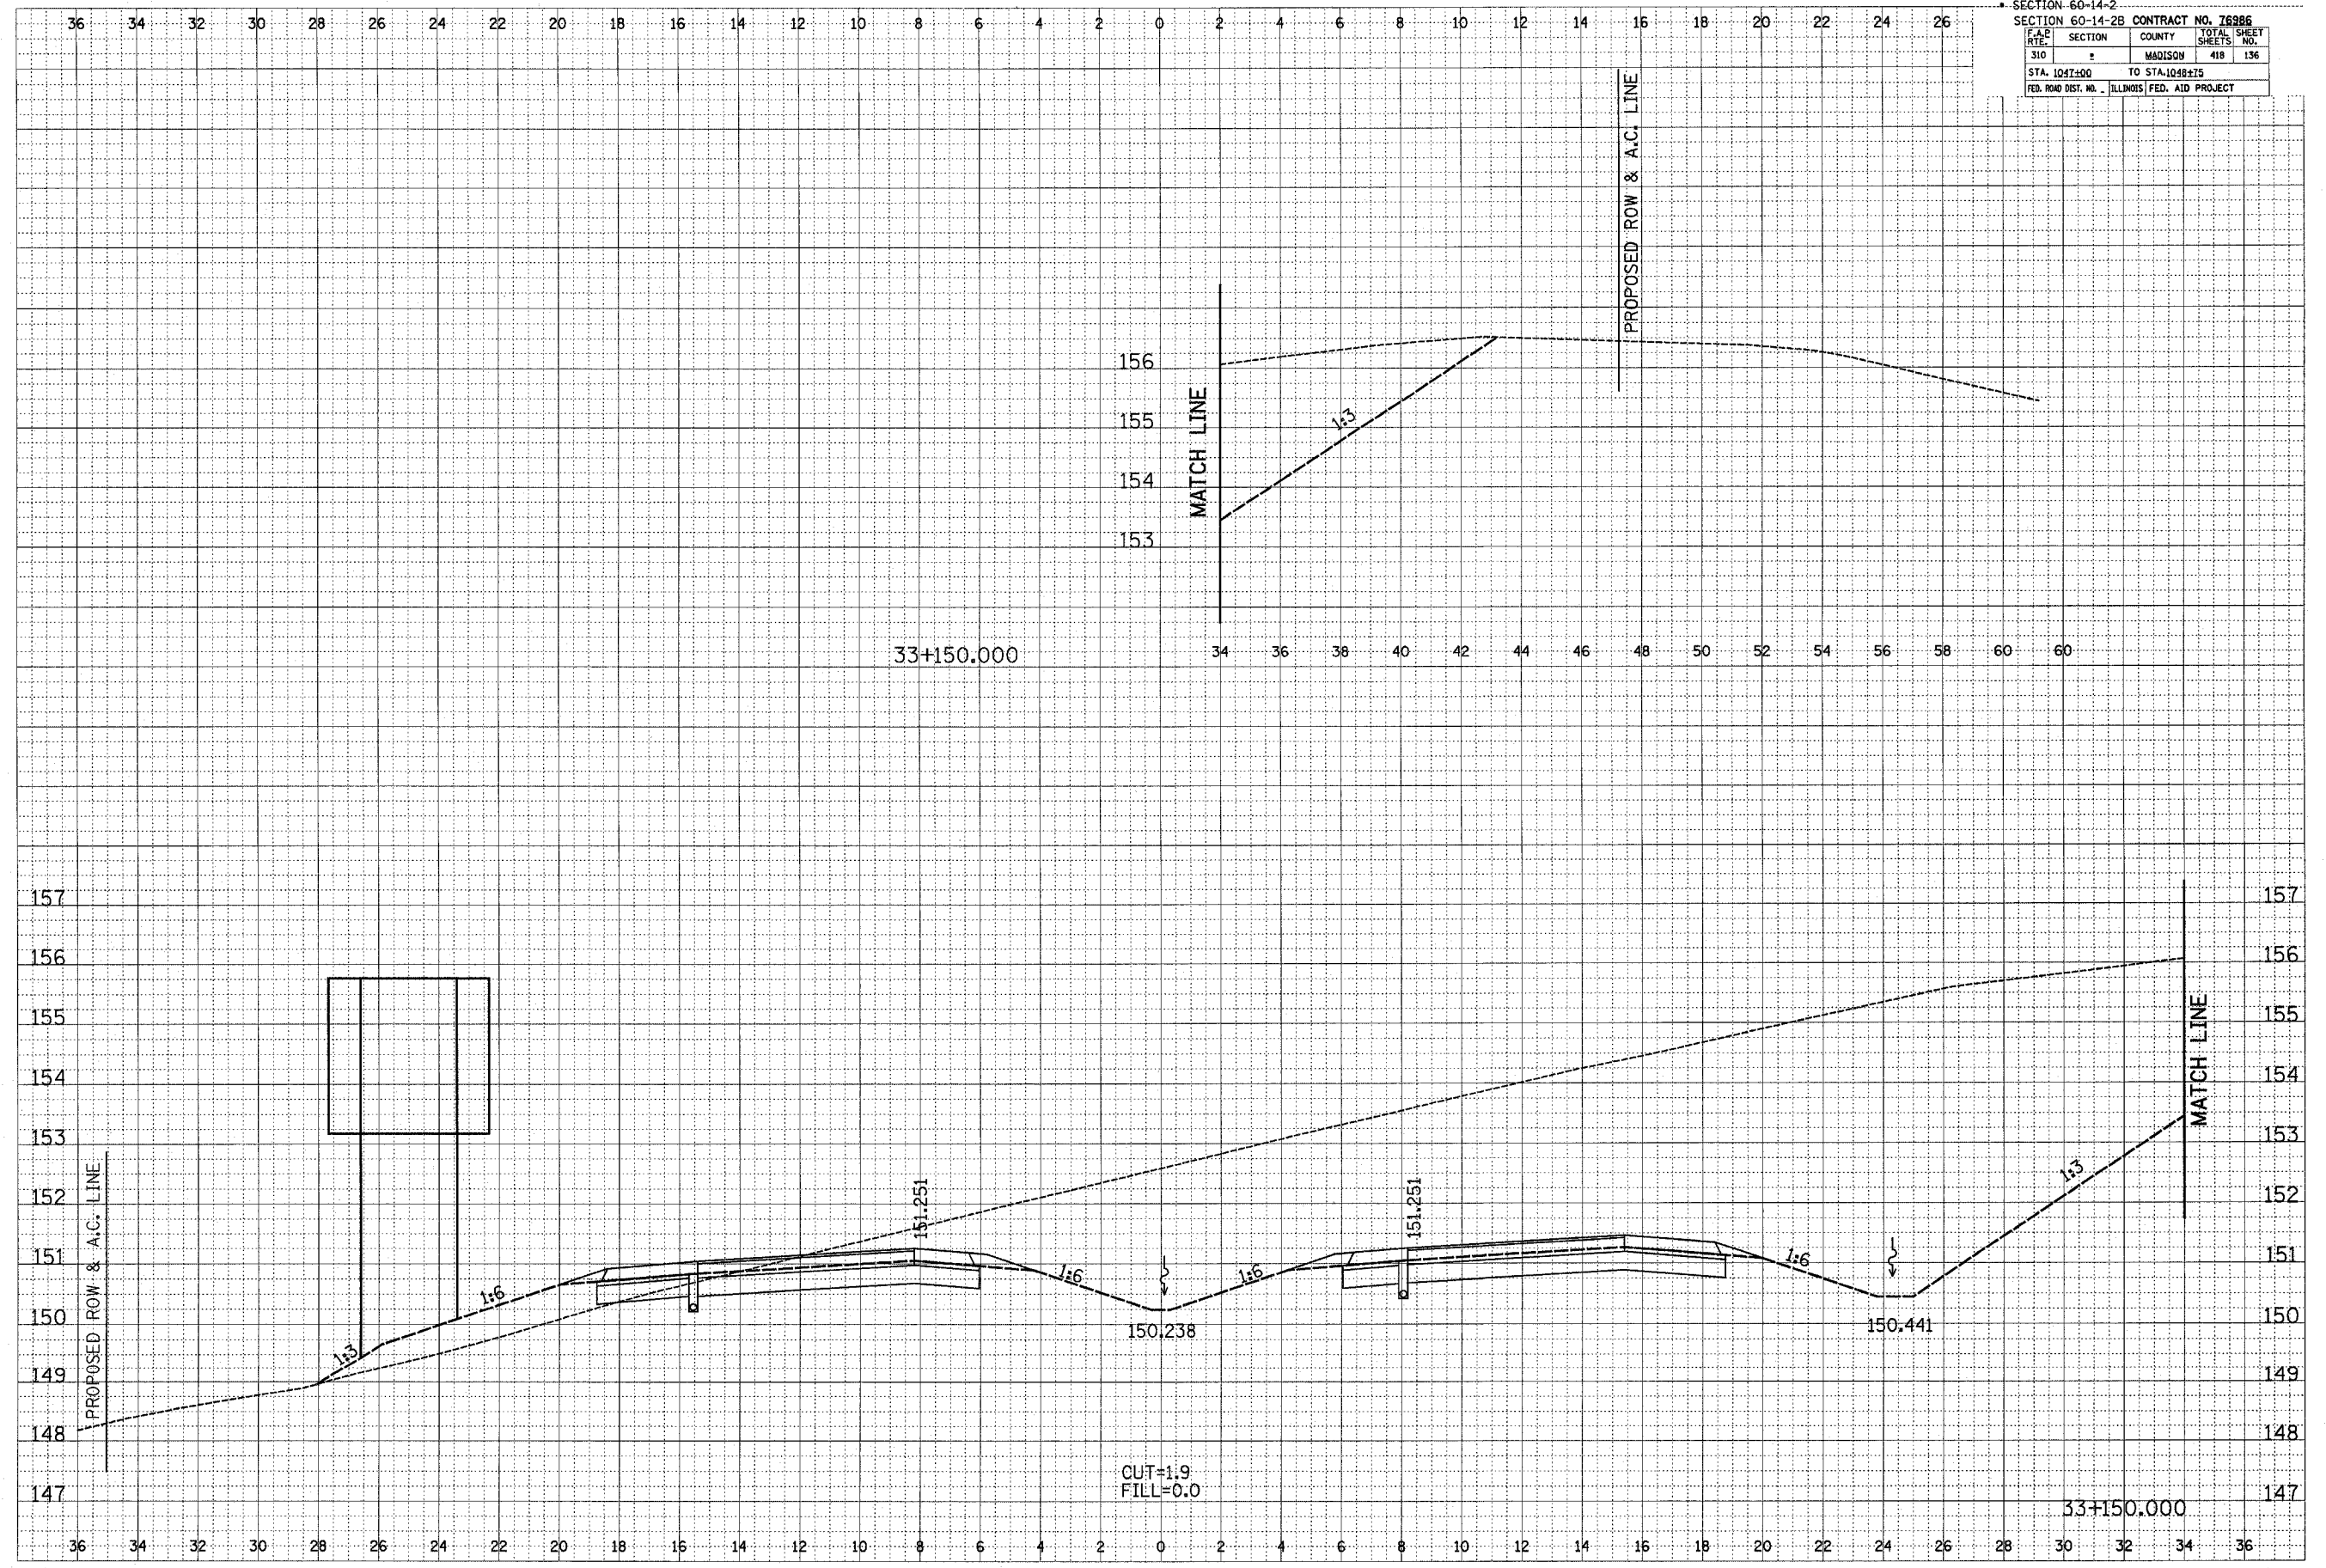

CROSS SECTION, FAP ROUTE 310, STA 33+150.000