
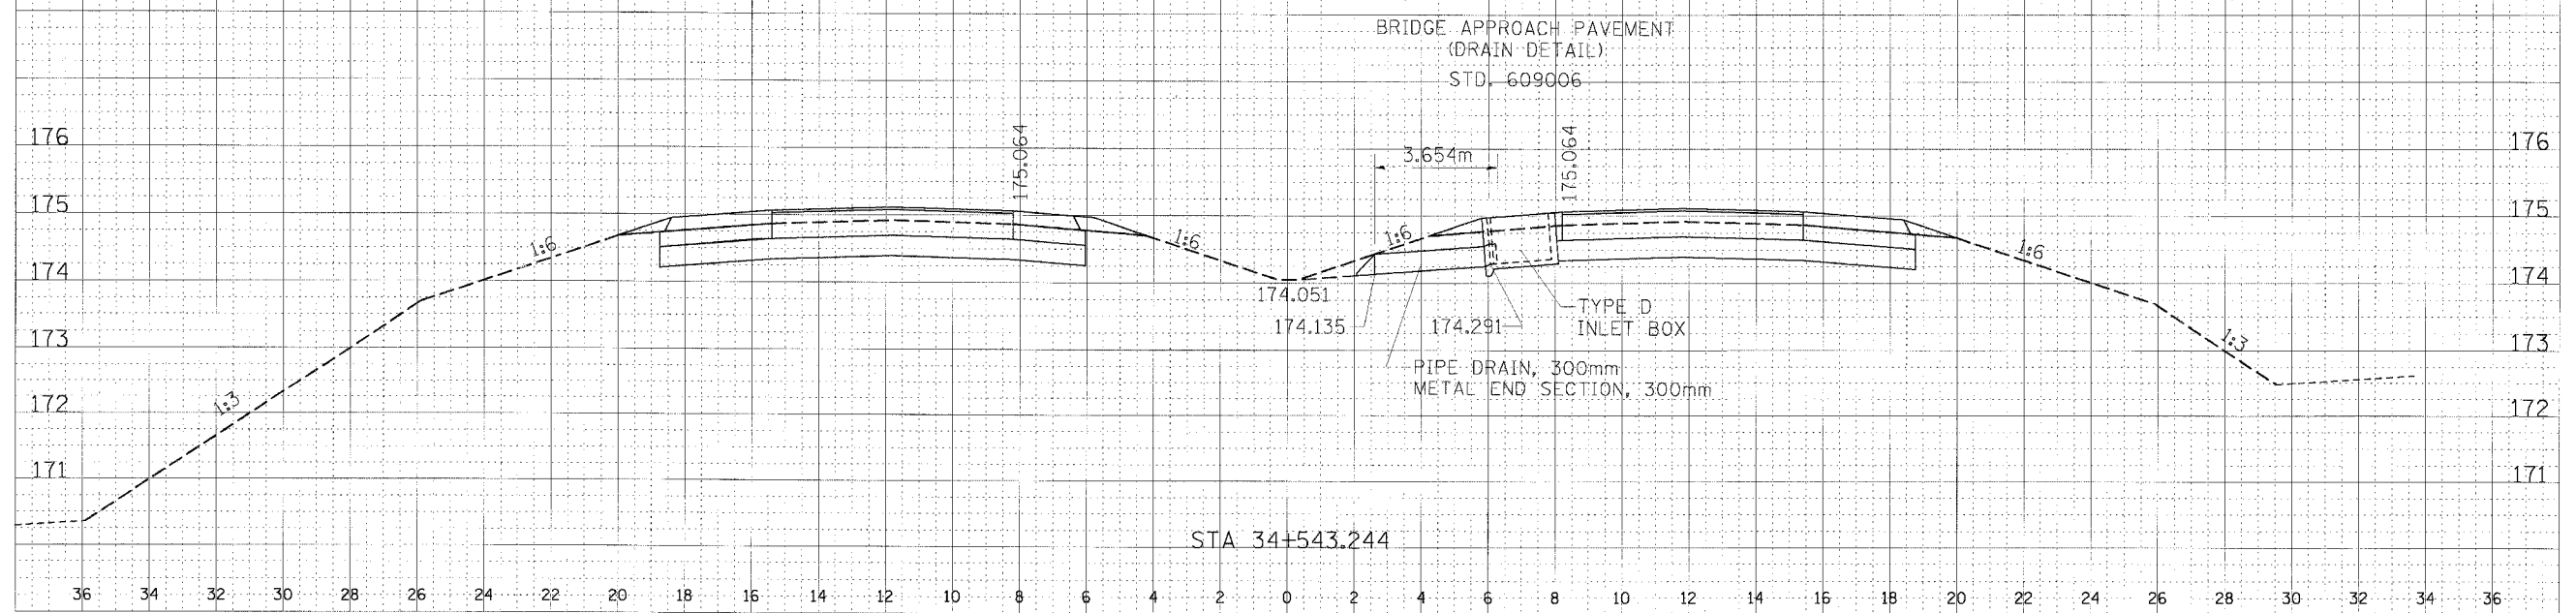


F.A.P. RTE.	SECTION	COUNTY	TOTAL SHEETS	SHEET NO.
310		MADISON	418	139
STA. 34+543.244		TO STA. 34+544.259		
FED. ROAD DIST. NO.		ILLINOIS FED. AID PROJECT		
SECTION 60-14-2 & 60-14-2B				
CONTRACT NO. 76986				

BY	DATE
DESIGNED BY	
CHECKED BY	
APPROVED BY	
DATE	

BY	DATE
DESIGNED BY	
CHECKED BY	
APPROVED BY	
DATE	

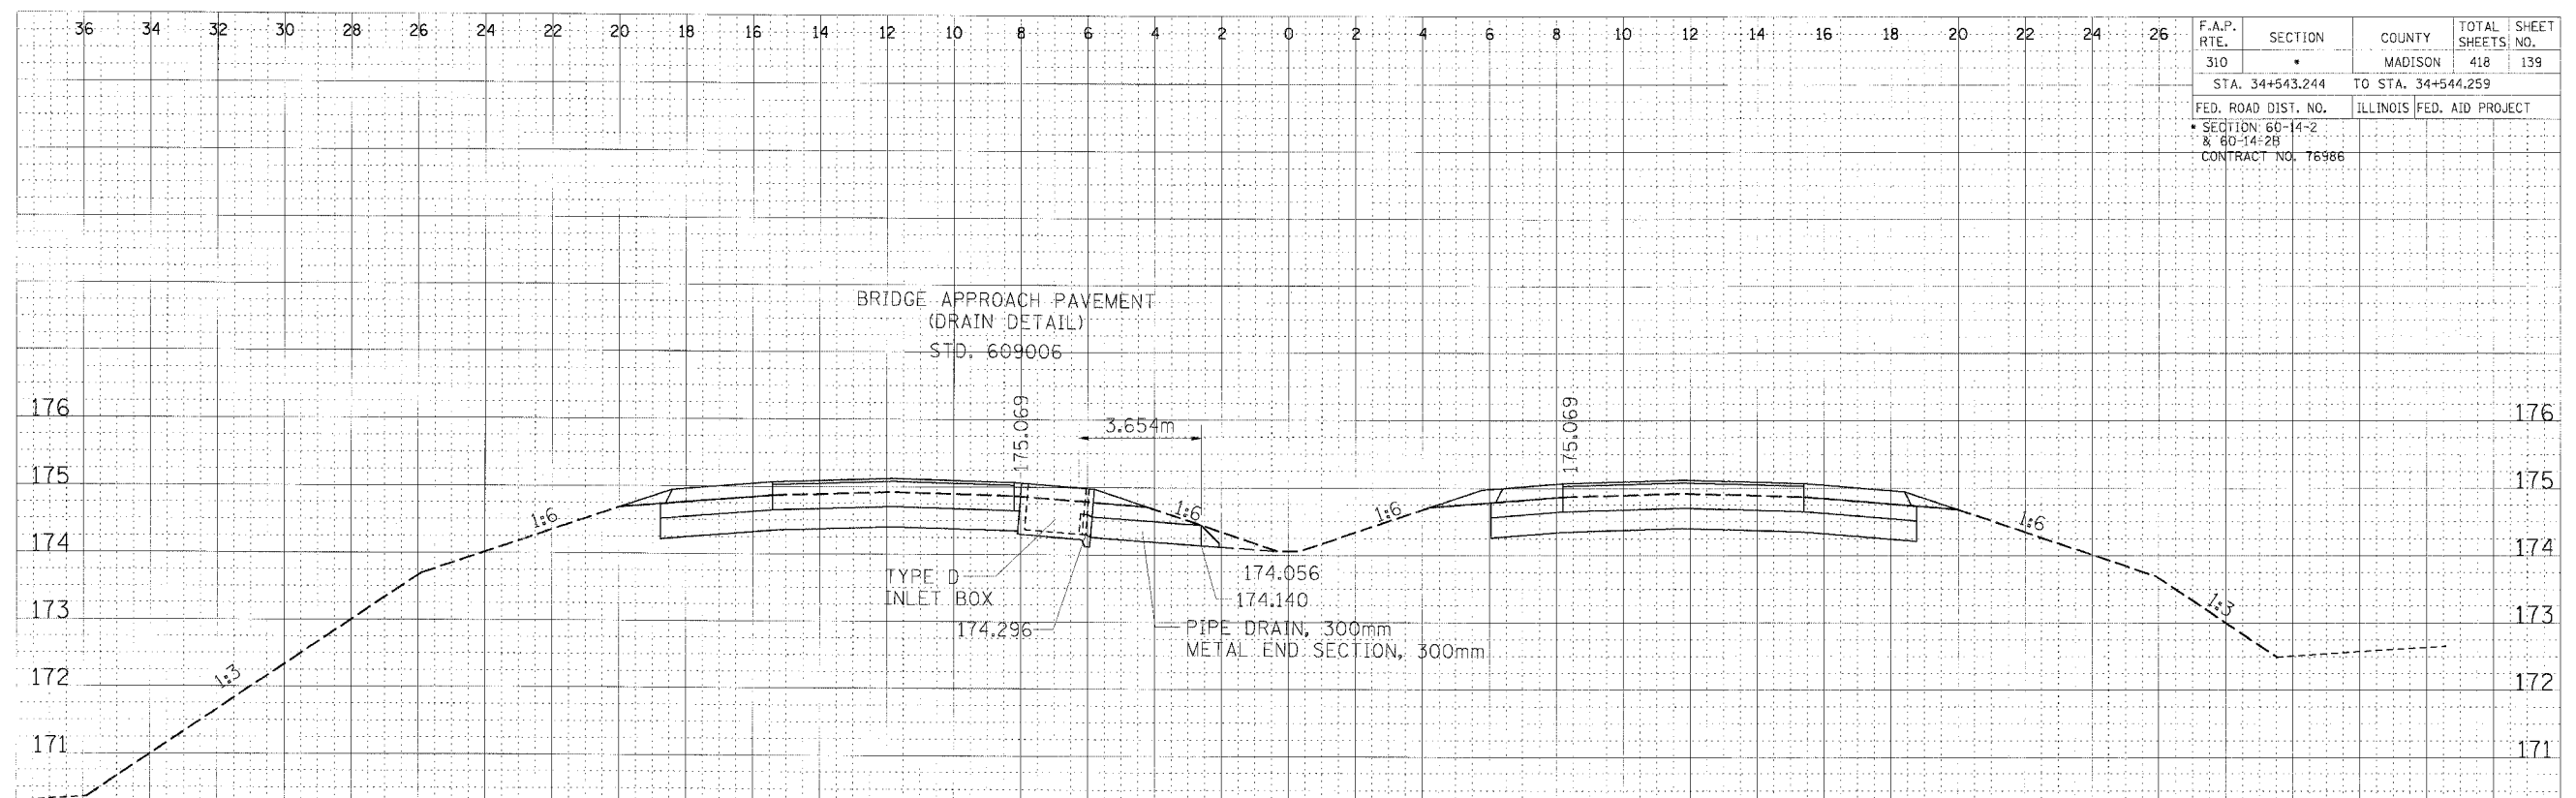

CULVERT PROFILES, FAP ROUTE 310, STA 34+543.244 & STA 34+544.259

... Printing/Plotting/Revise/Defn 1/5/2007 4:16:20 PM