



F.A.P. RTE.	SECTION	COUNTY	TOTAL SHEETS	SHEET NO.
310	*	MADISON	418	144
STA. 30+750.000		TO STA. 30+775.000		
FED. ROAD DIST. NO.		ILLINOIS FED. AID PROJECT		
* SECTION 60-14-2-2		SECTION 60-14-2B		

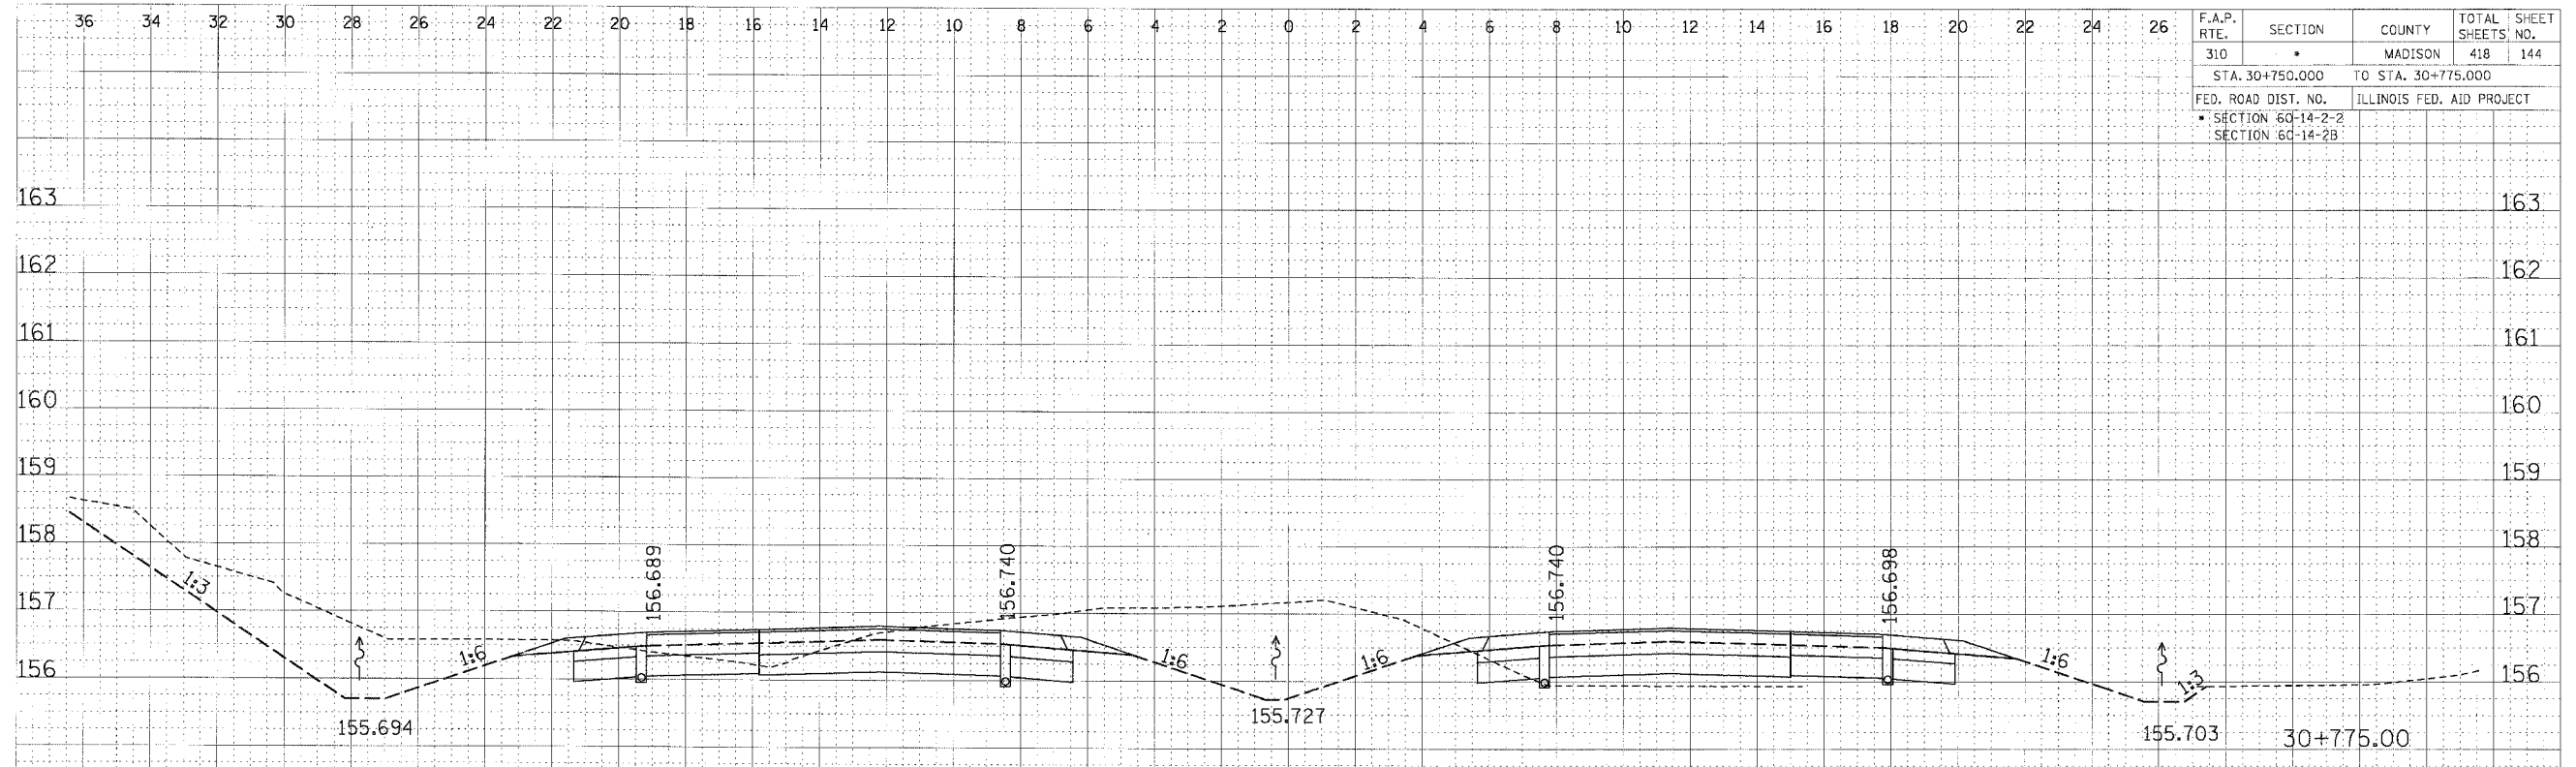

FINISH	BY	DATE
SHOW PRO		
NOTICE		
APPROVED		
CHECKED		

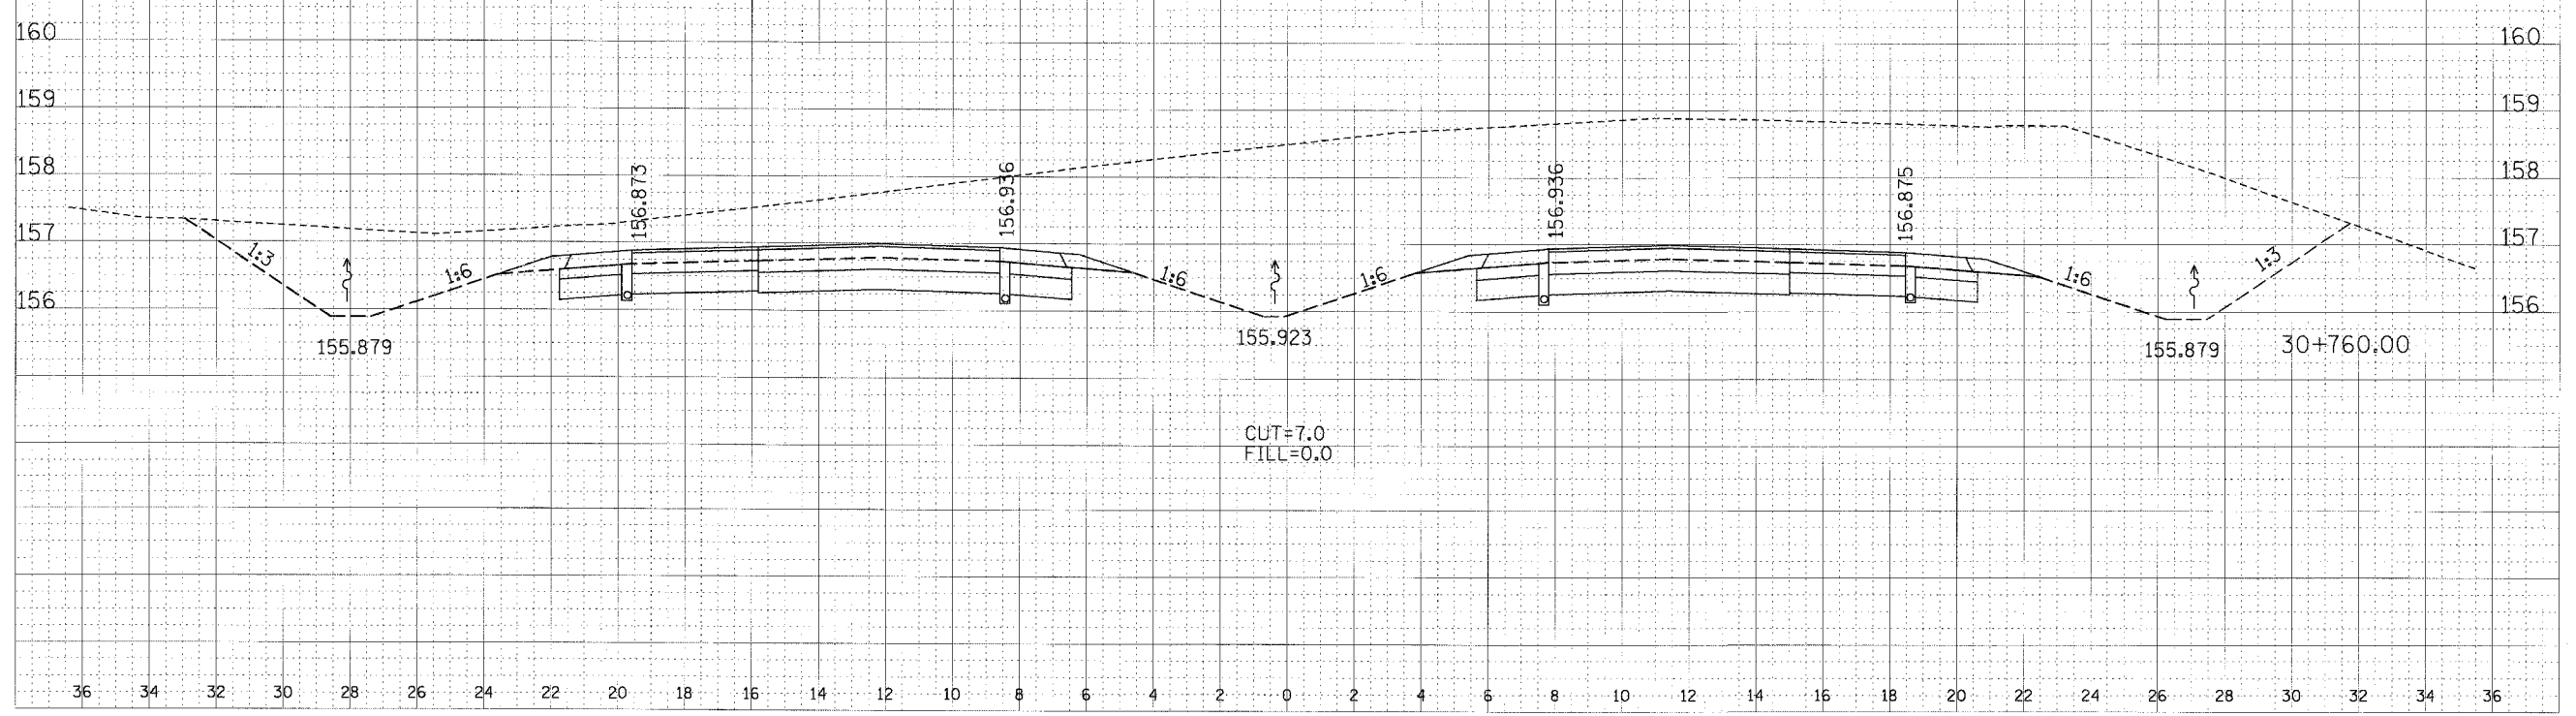

ORIGINAL SURVEY	BY	DATE
NOTE BOOK		
APPROVED		
CHECKED		

CROSS SECTION, FAP ROUTE 310, STA 30+760.00 TO STA 30+775.000