


F.A.P. RTE.	SECTION	COUNTY	TOTAL SHEETS	SHEET NO.
310	*	MADISON	418	156
STA. 31+075.000		TO STA.		
FED. ROAD DIST. NO.		ILLINOIS	FED. AID PROJECT	
* SECTION 60-14-2		SECTION 60-14-2B		

FINAL	DATE
SURVEY	BY
NOTE BOOK	
AREAS	
CHECKED	

ORIGINAL	DATE
SURVEY	BY
NOTE BOOK	
AREAS	
CHECKED	

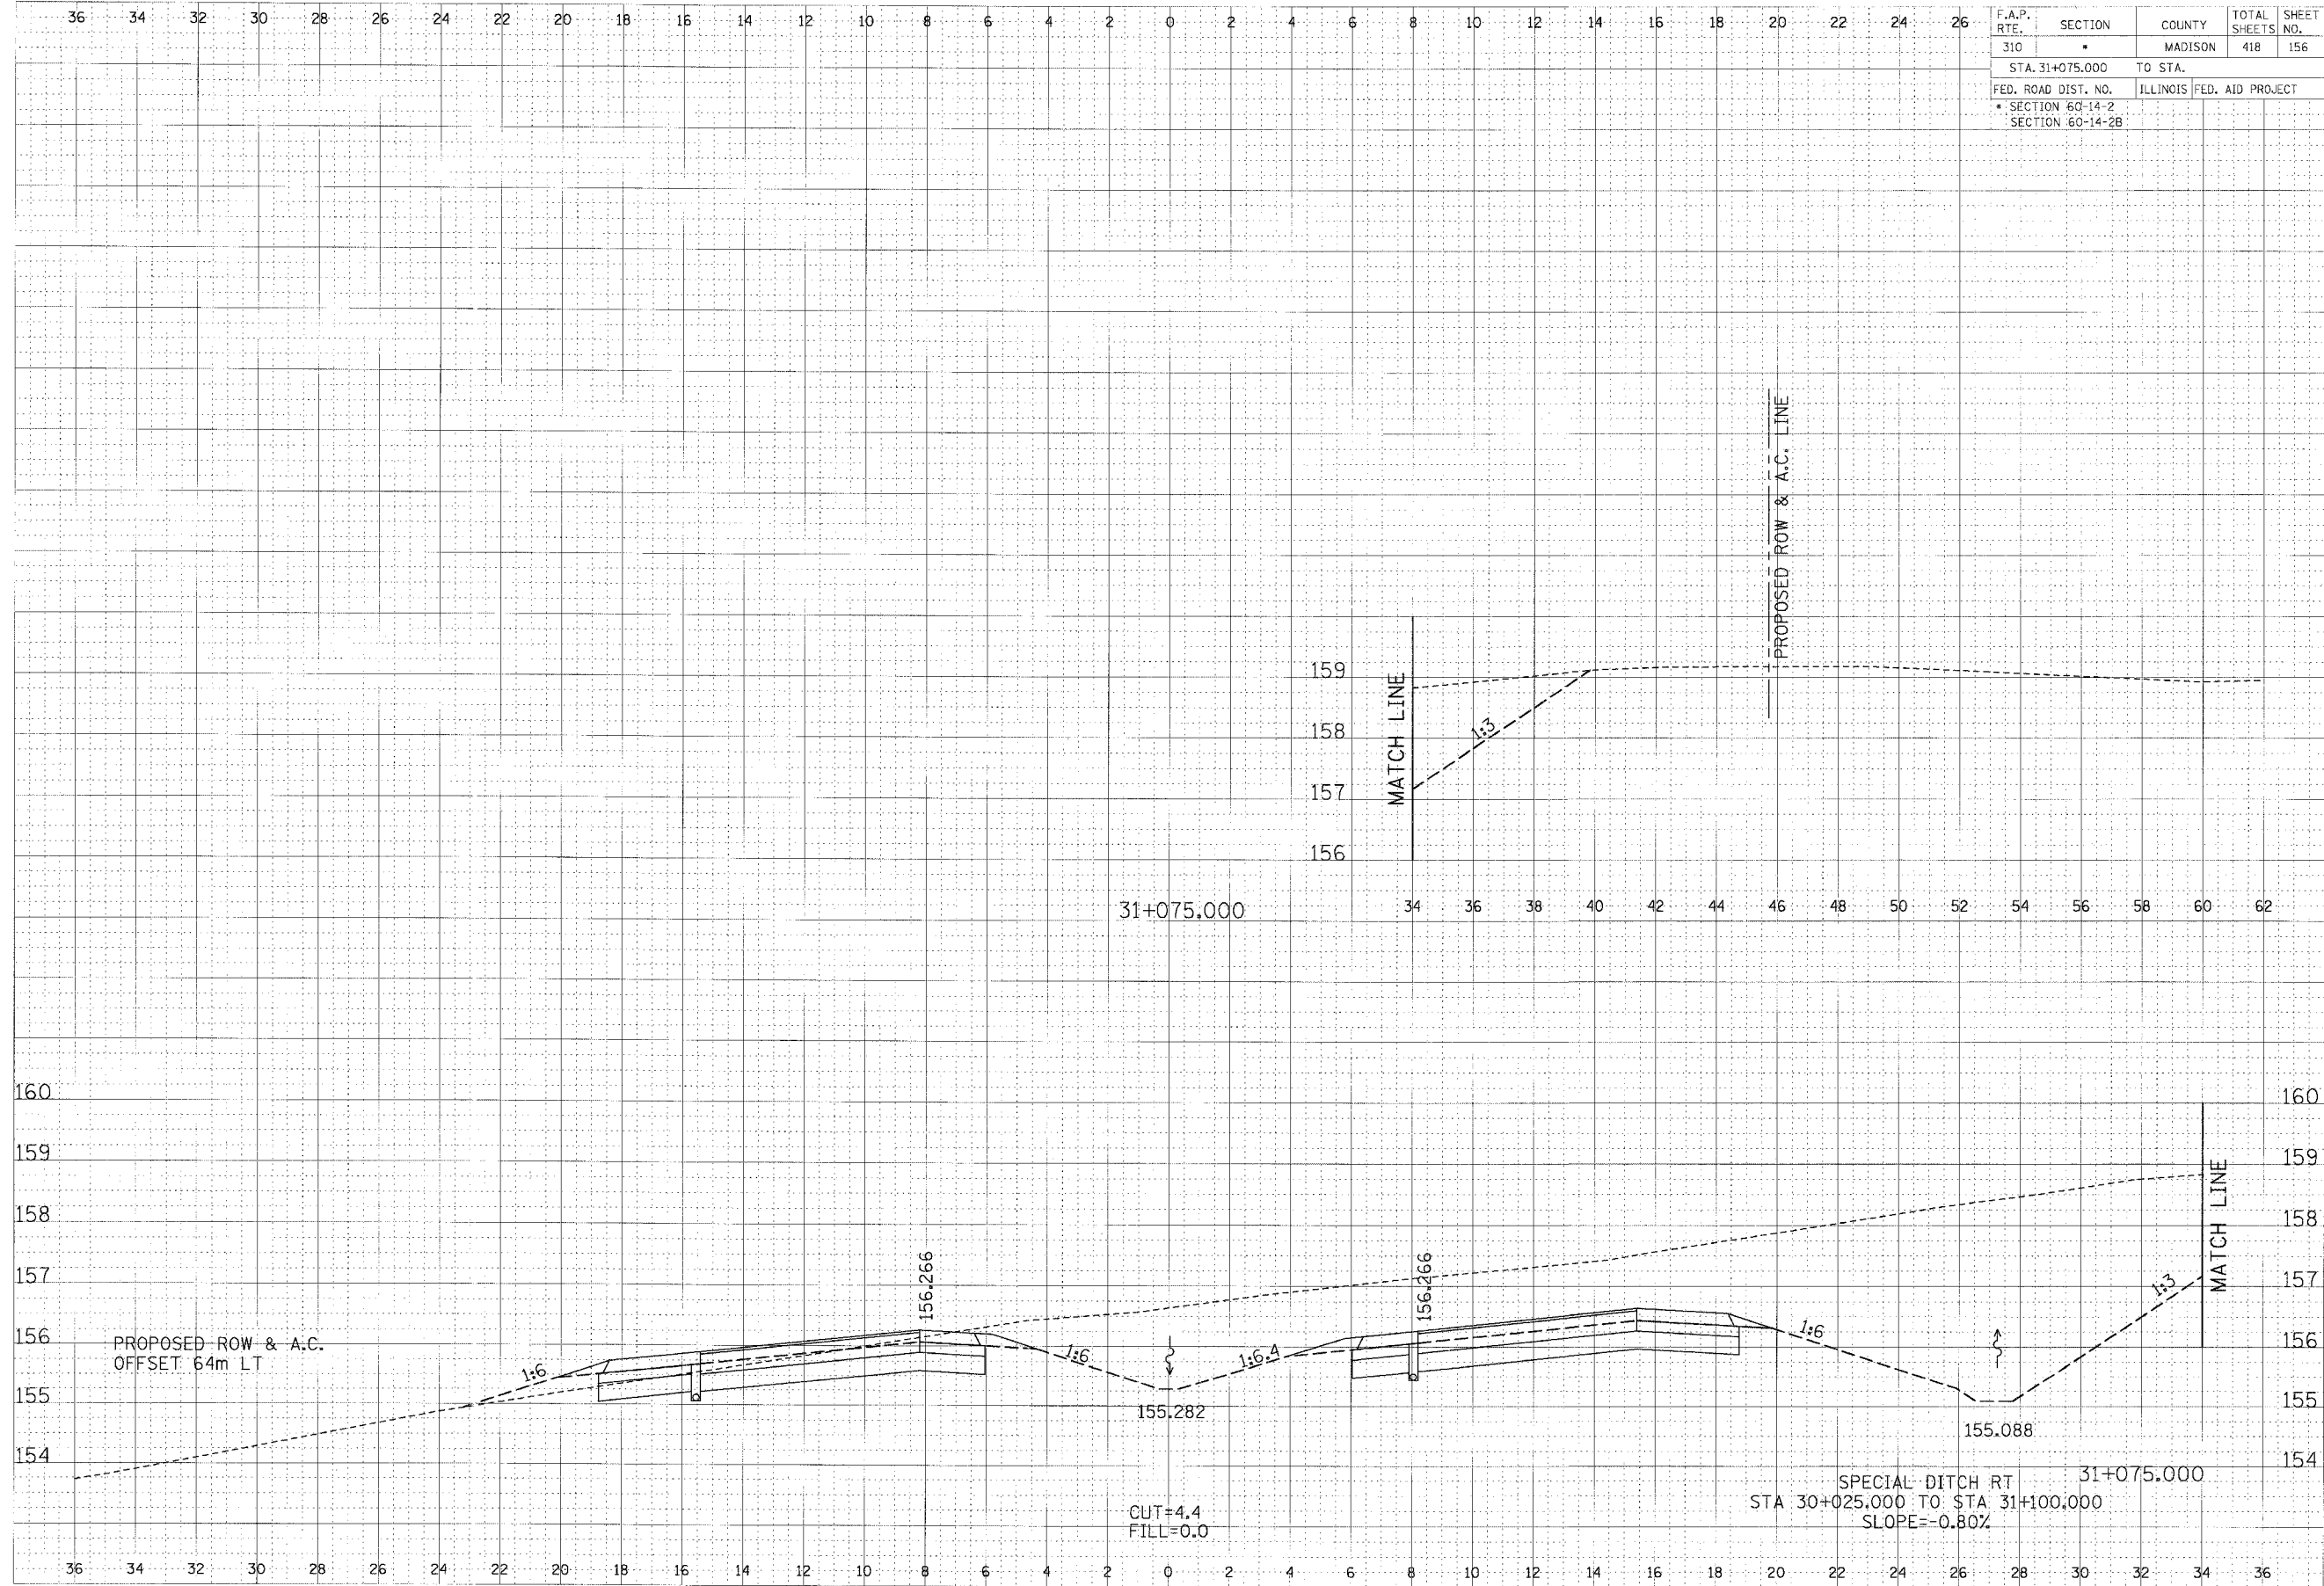

CROSS SECTION, FAP ROUTE 310, STA 31+075.000