


F.A.P. RTE.	SECTION	COUNTY	TOTAL SHEETS	SHEET NO.
310		MADISON	418	159
STA. 31+159.475		TO STA.		
FED. ROAD DIST. NO. ILLINOIS FED. AID PROJECT				
* SECTION 60-14-2				
SECTION 60-14-2B				

FINAL SURVEY NO.	DATE
NO. 10	
REVISIONS	BY
PLOTTED	
TEMPLATE	
AREAS CHECKED	

ORIGINAL SURVEY NO.	DATE
NO. 10	
REVISIONS	BY
PLOTTED	
TEMPLATE	
AREAS CHECKED	

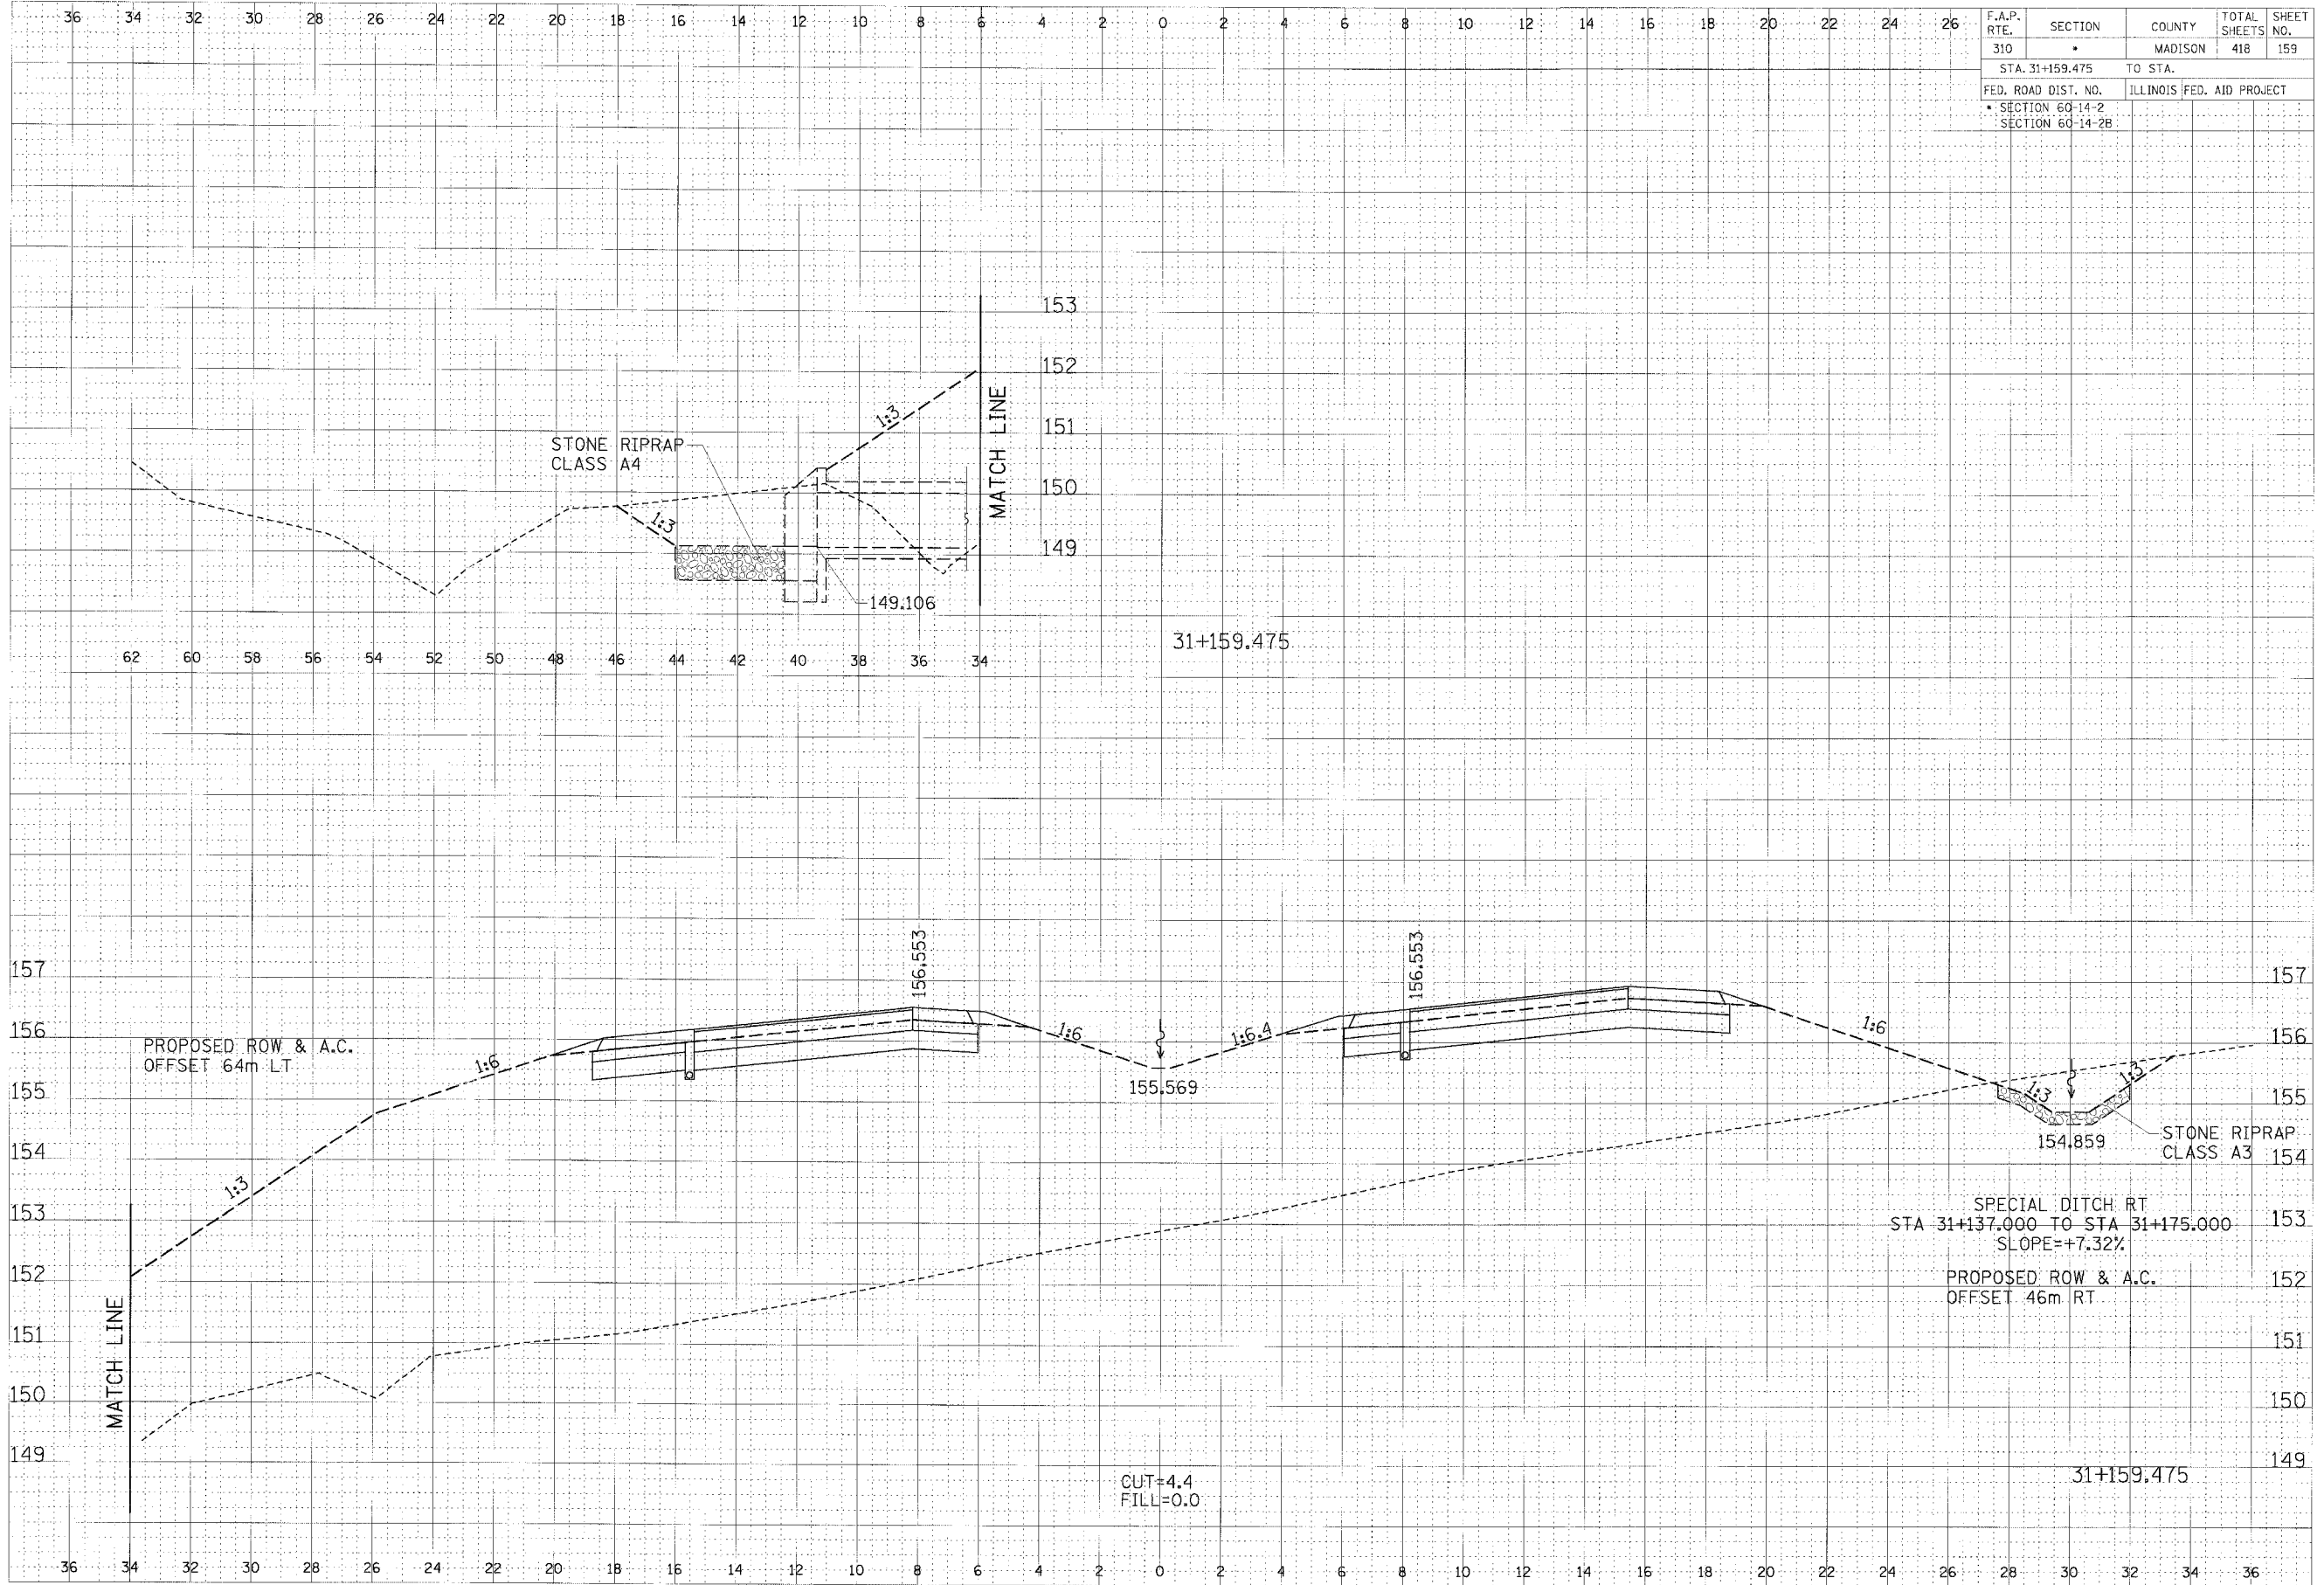

CROSS SECTION, FAP ROUTE 310, STA 31+159.475