
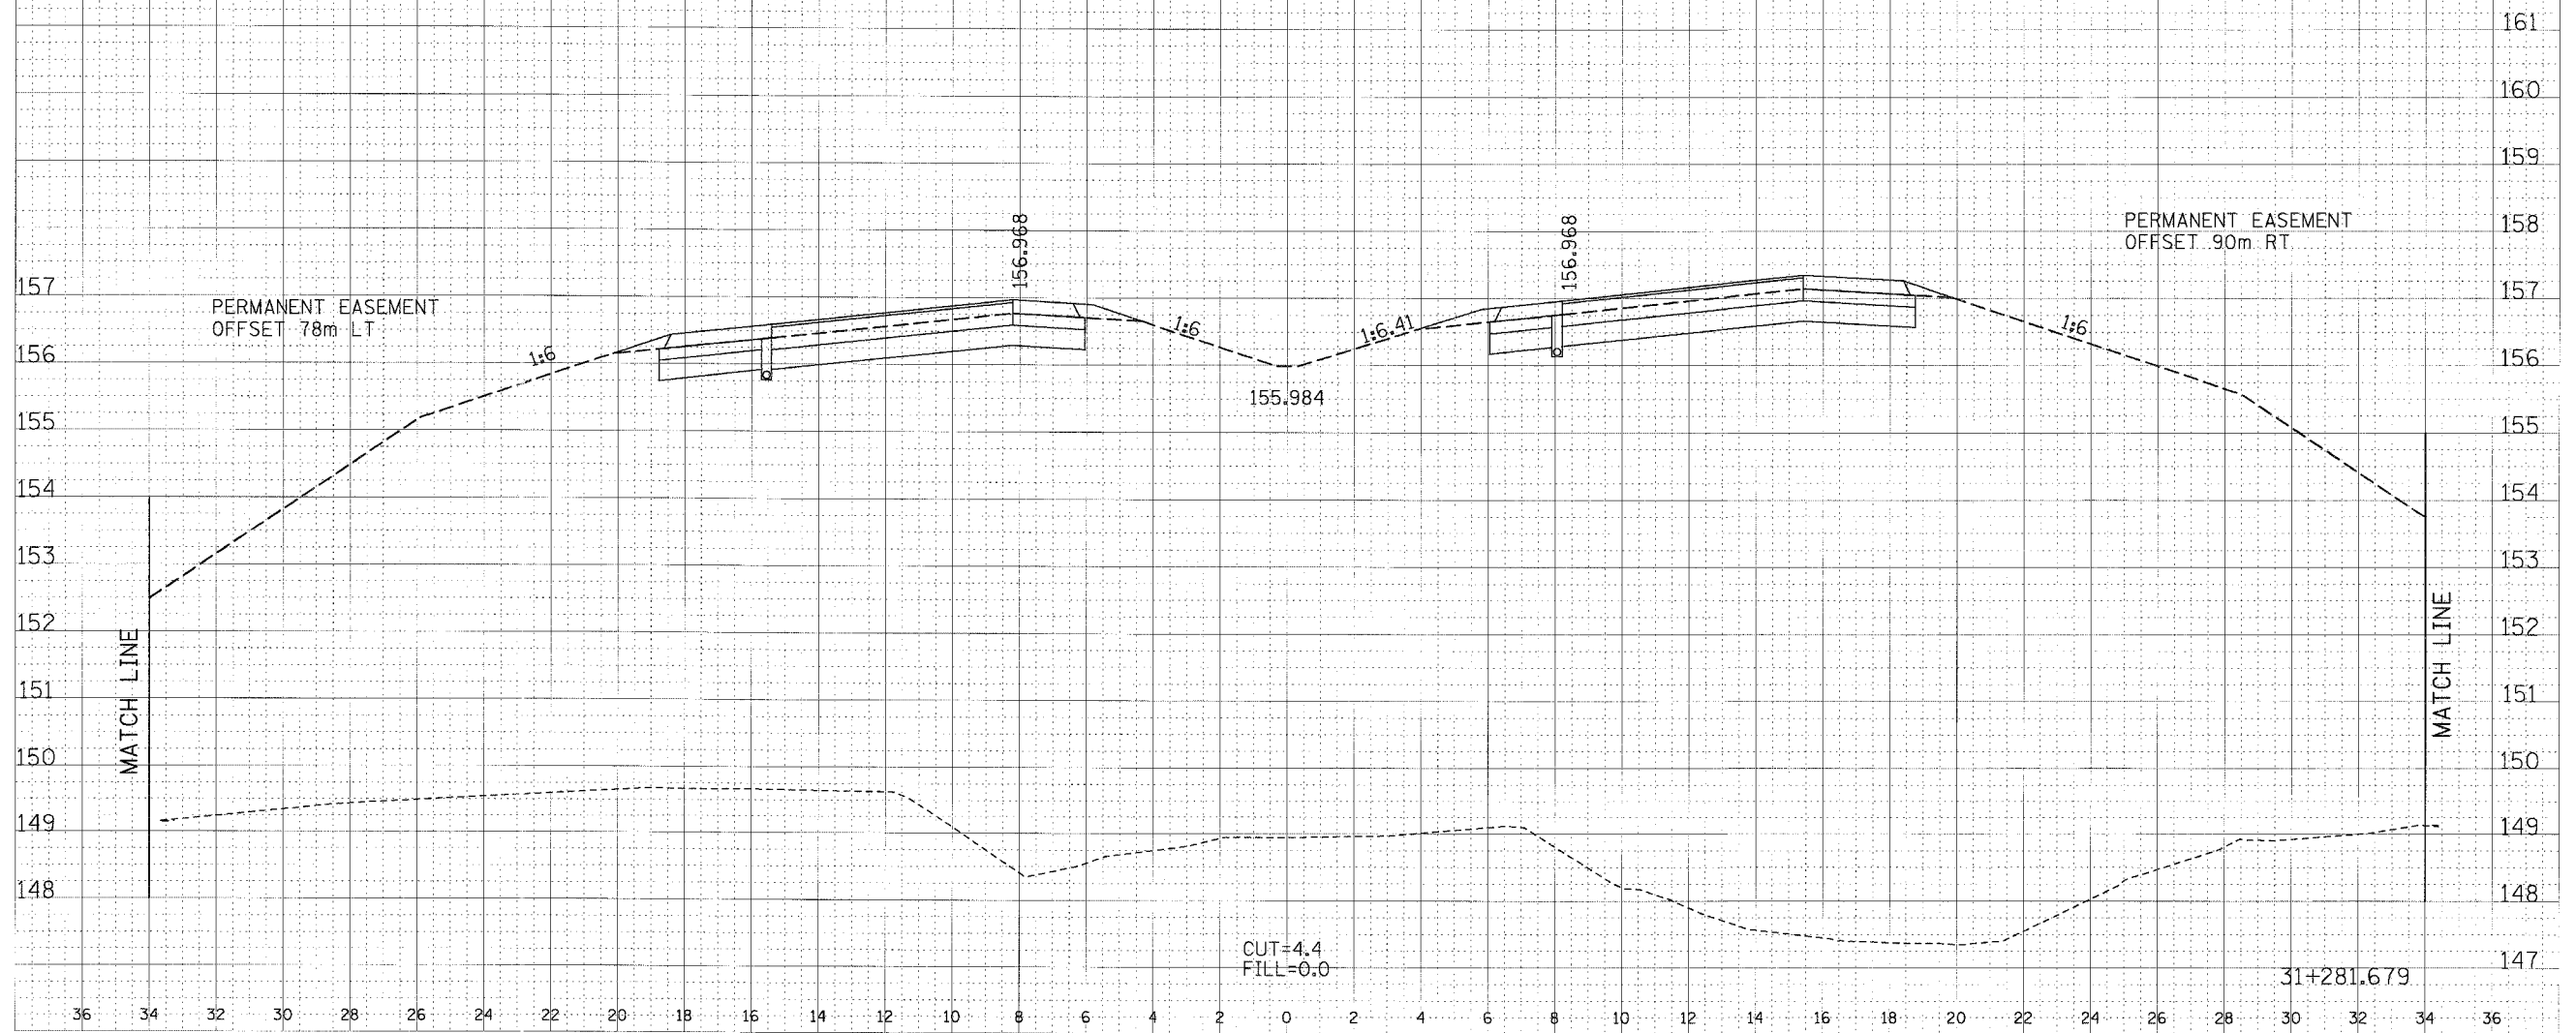


F.A.P. RTE.	SECTION	COUNTY	TOTAL SHEETS	SHEET NO.
310		MADISON	418	168
STA. 31+281.679		TO STA.		
FED. ROAD DIST. NO.		ILLINOIS FED. AID PROJECT		
SECTION 60-14-2		SECTION 60-14-2B		

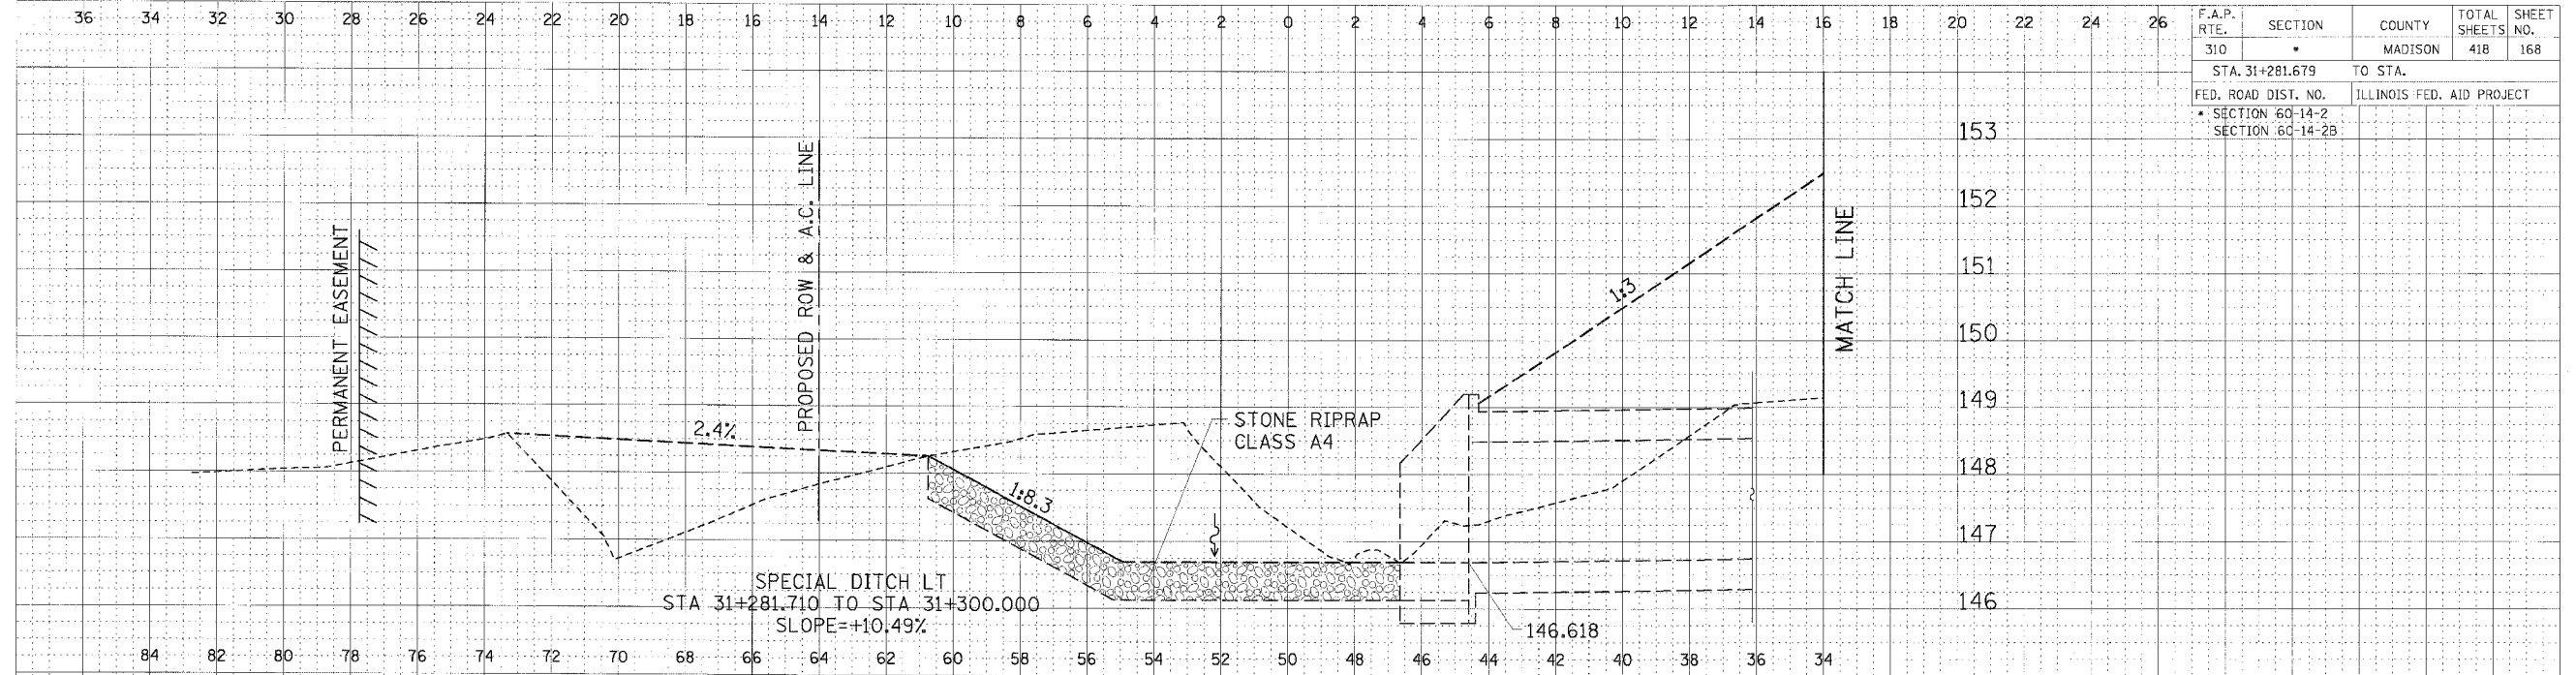

CROSS SECTION, FAP ROUTE 310, STA 31+281.679

FWM	DATE
SURVEYED	
BY	
NO. 100	

ORIGINAL	DATE
SURVEYED	
BY	
NO. 100	