


F.A.P. RTE.	SECTION	COUNTY	TOTAL SHEETS	SHEET NO.
310		MADISON	418	169
STA. 31+281.679		TO STA.		
FED. ROAD DIST. NO.		ILLINOIS FED. AID PROJECT		
SECTION 60-14-2		SECTION 60-14-2B		

BY	DATE
DESIGNED	
DRAWN	
CHECKED	
APPROVED	

BY	DATE
DESIGNED	
DRAWN	
CHECKED	
APPROVED	

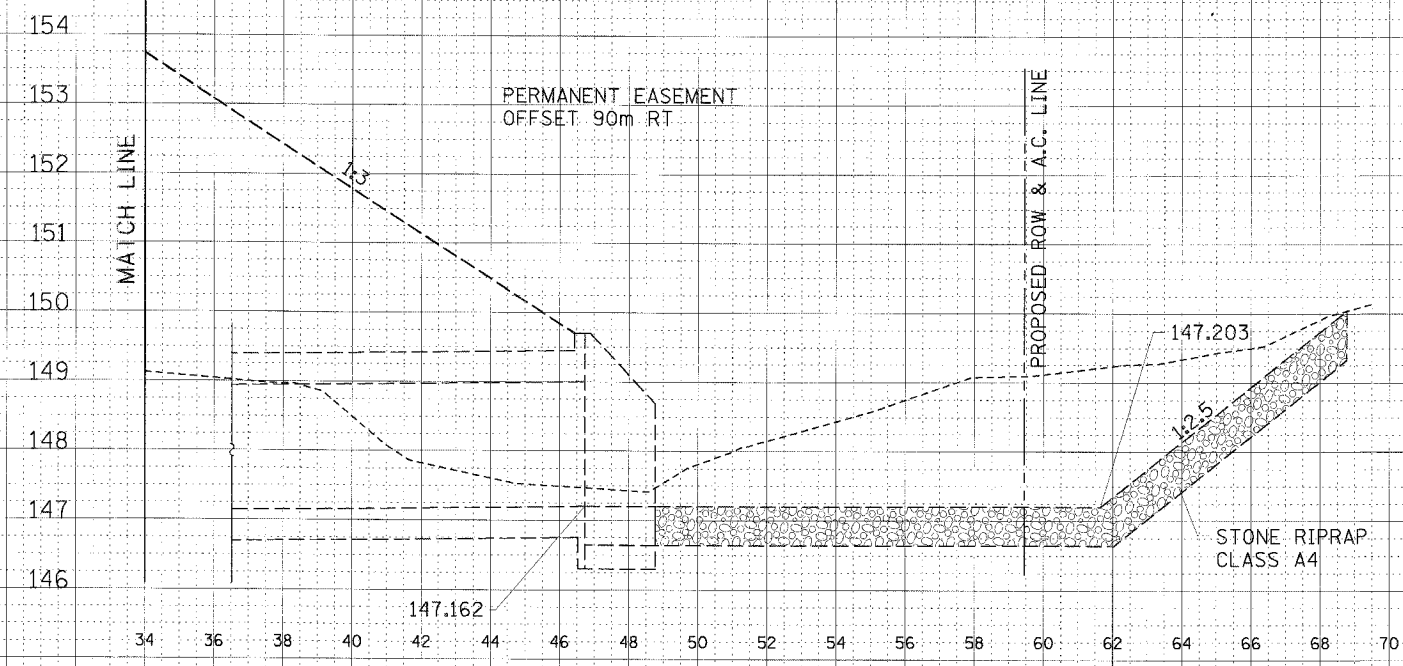

31+281.679

CROSS SECTION, FAP ROUTE 310, STA 31+281.679

...:\gpa\pawing\310\310.dwg 1/19/2007 1:33:11 PM