


F.A.P. RTE.	SECTION	COUNTY	TOTAL SHEETS	SHEET NO.
310		MADISON	418	171
STA. 31+300.000		TO STA.		
FED. ROAD DIST. NO.		ILLINOIS FED. AID PROJECT		
SECTION 60-14-2				
SECTION 60-14-2B				

FINAL SURVEY	DATE
REVISED	
SPOTTED	
TEMPLATE	
AREAS CHECKED	

ORIGINAL SURVEY	DATE
BY	
NOTE BOOK	
NO.	

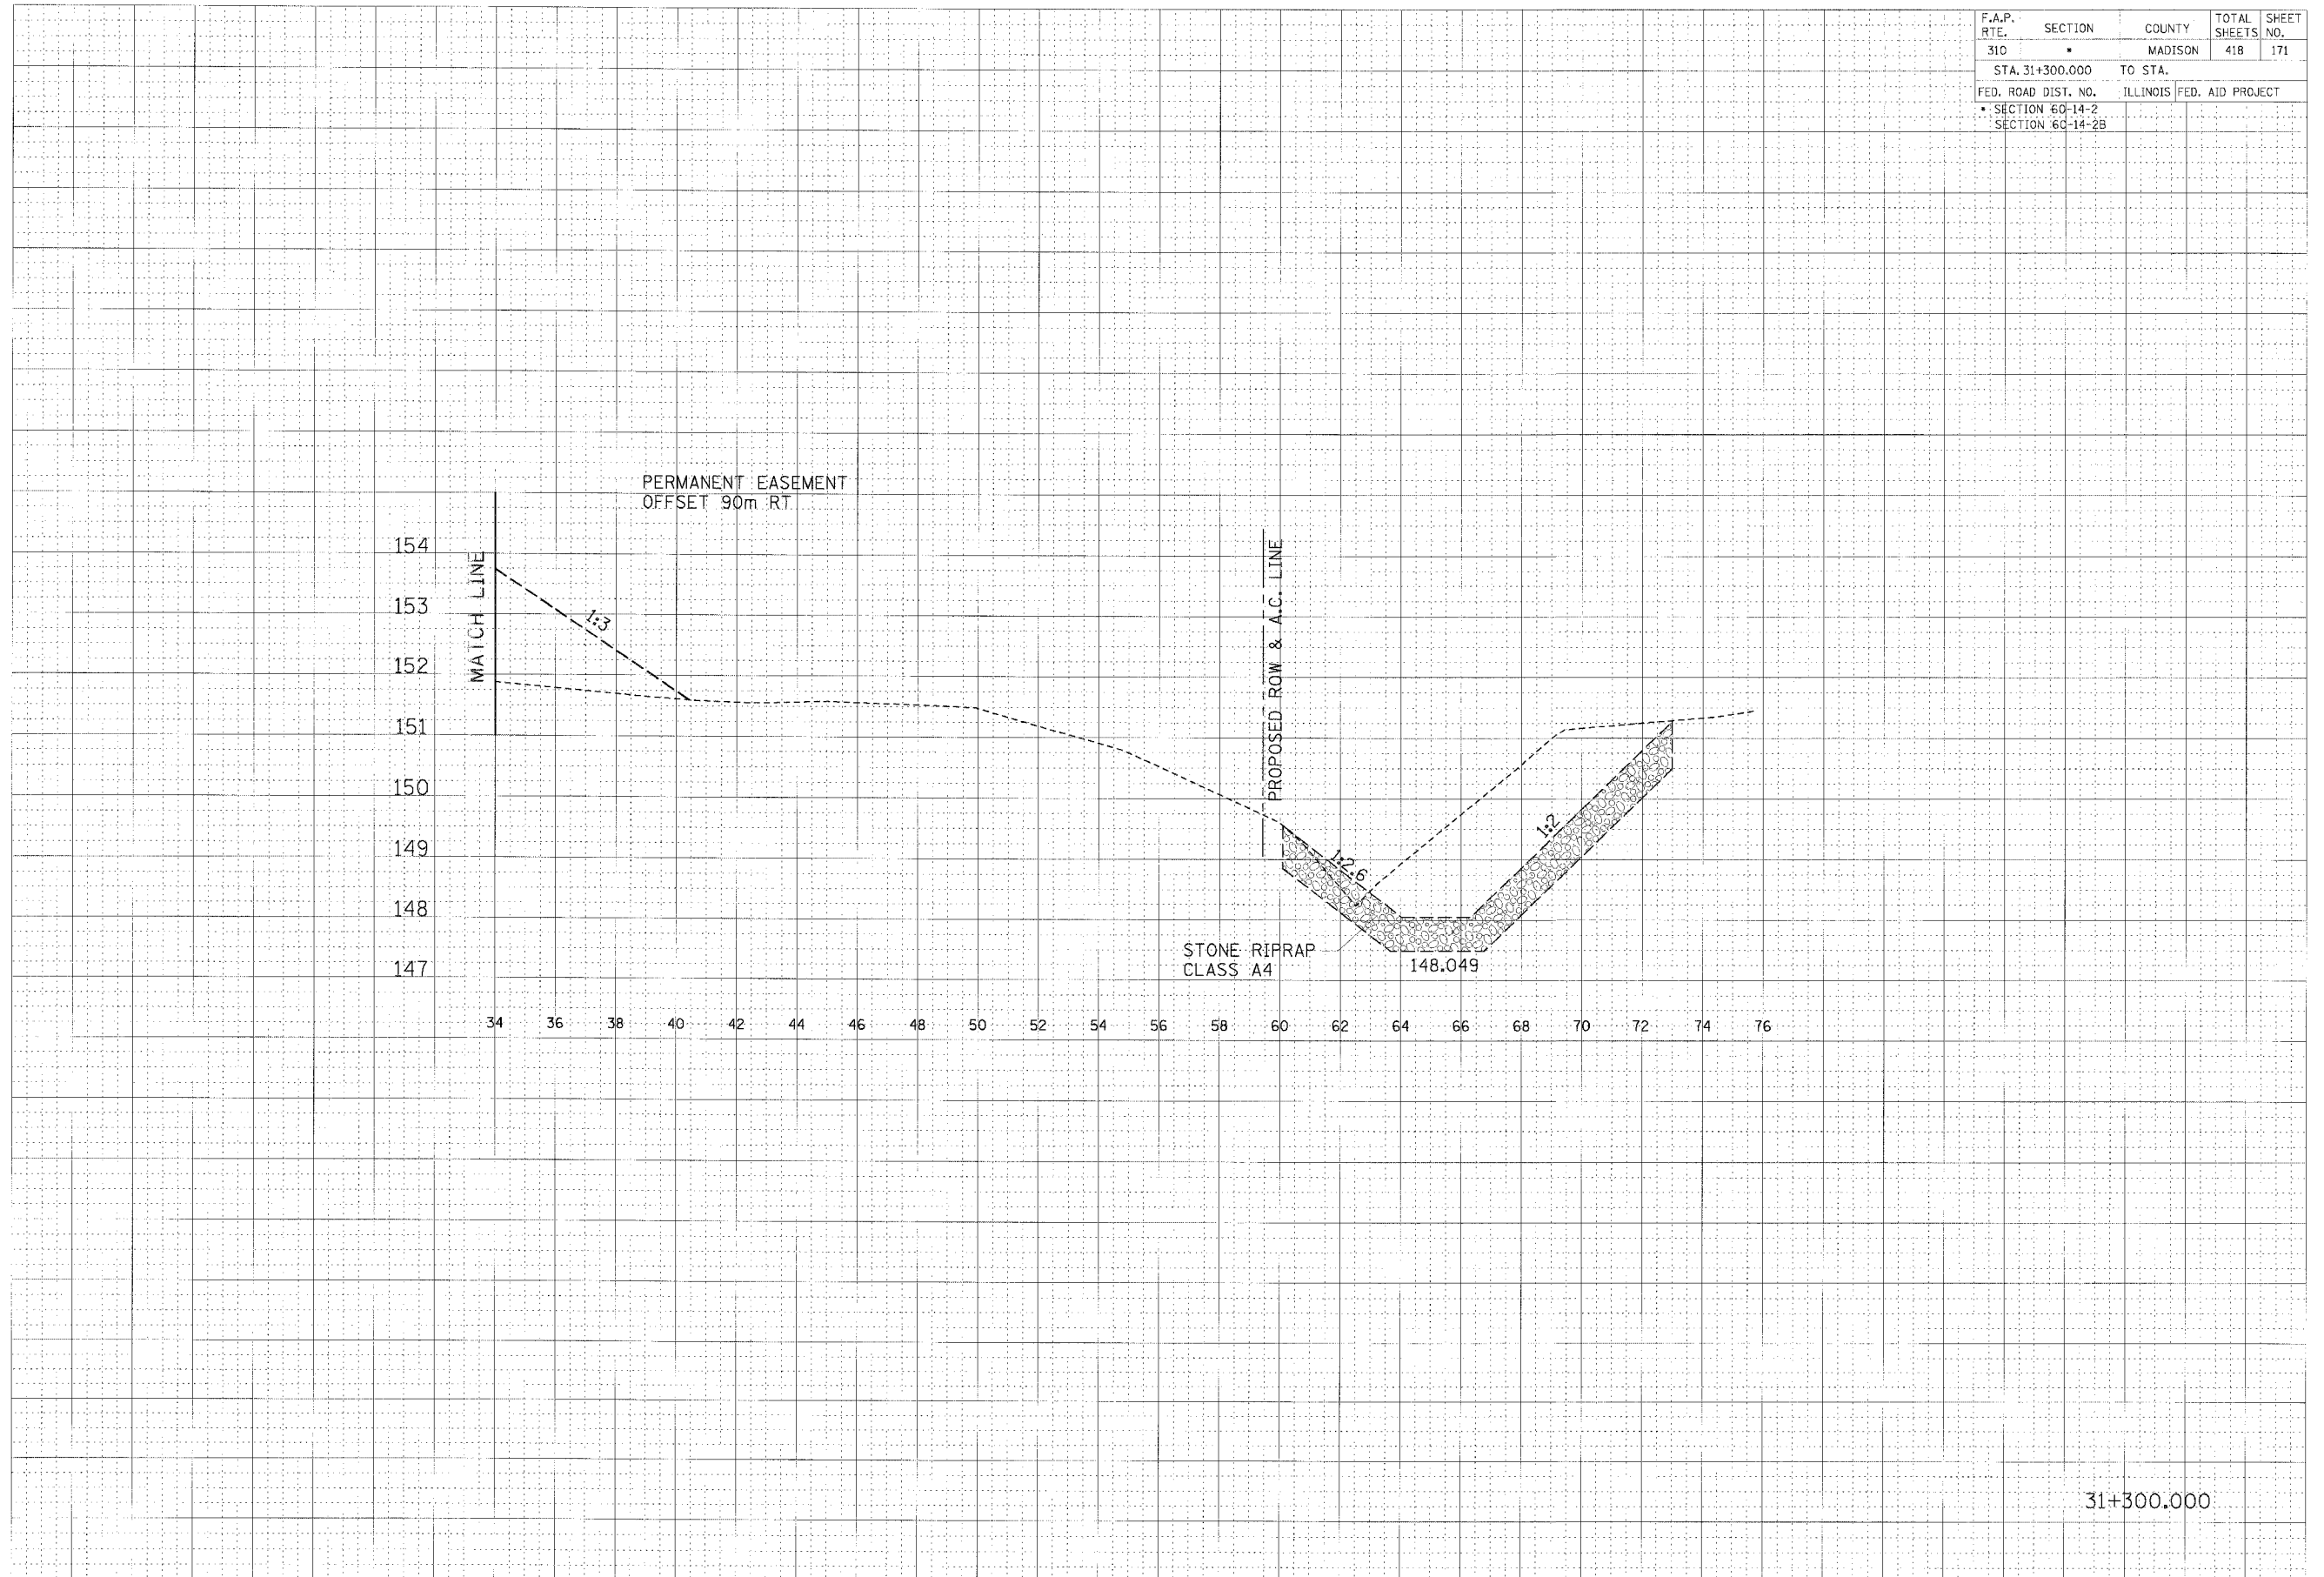

31+300.000

CROSS SECTION, FAP ROUTE 310, STA 31+300.000