


F.A.P. RTE.	SECTION	COUNTY	TOTAL SHEETS	SHEET NO.
310		MADISON	418	172
STA. 31+325.000 TO STA. 31+350.000				
FED. ROAD DIST. NO. ILLINOIS FED. AID PROJECT				
SECTION 60-14-2				
SECTION 60-14-2B				

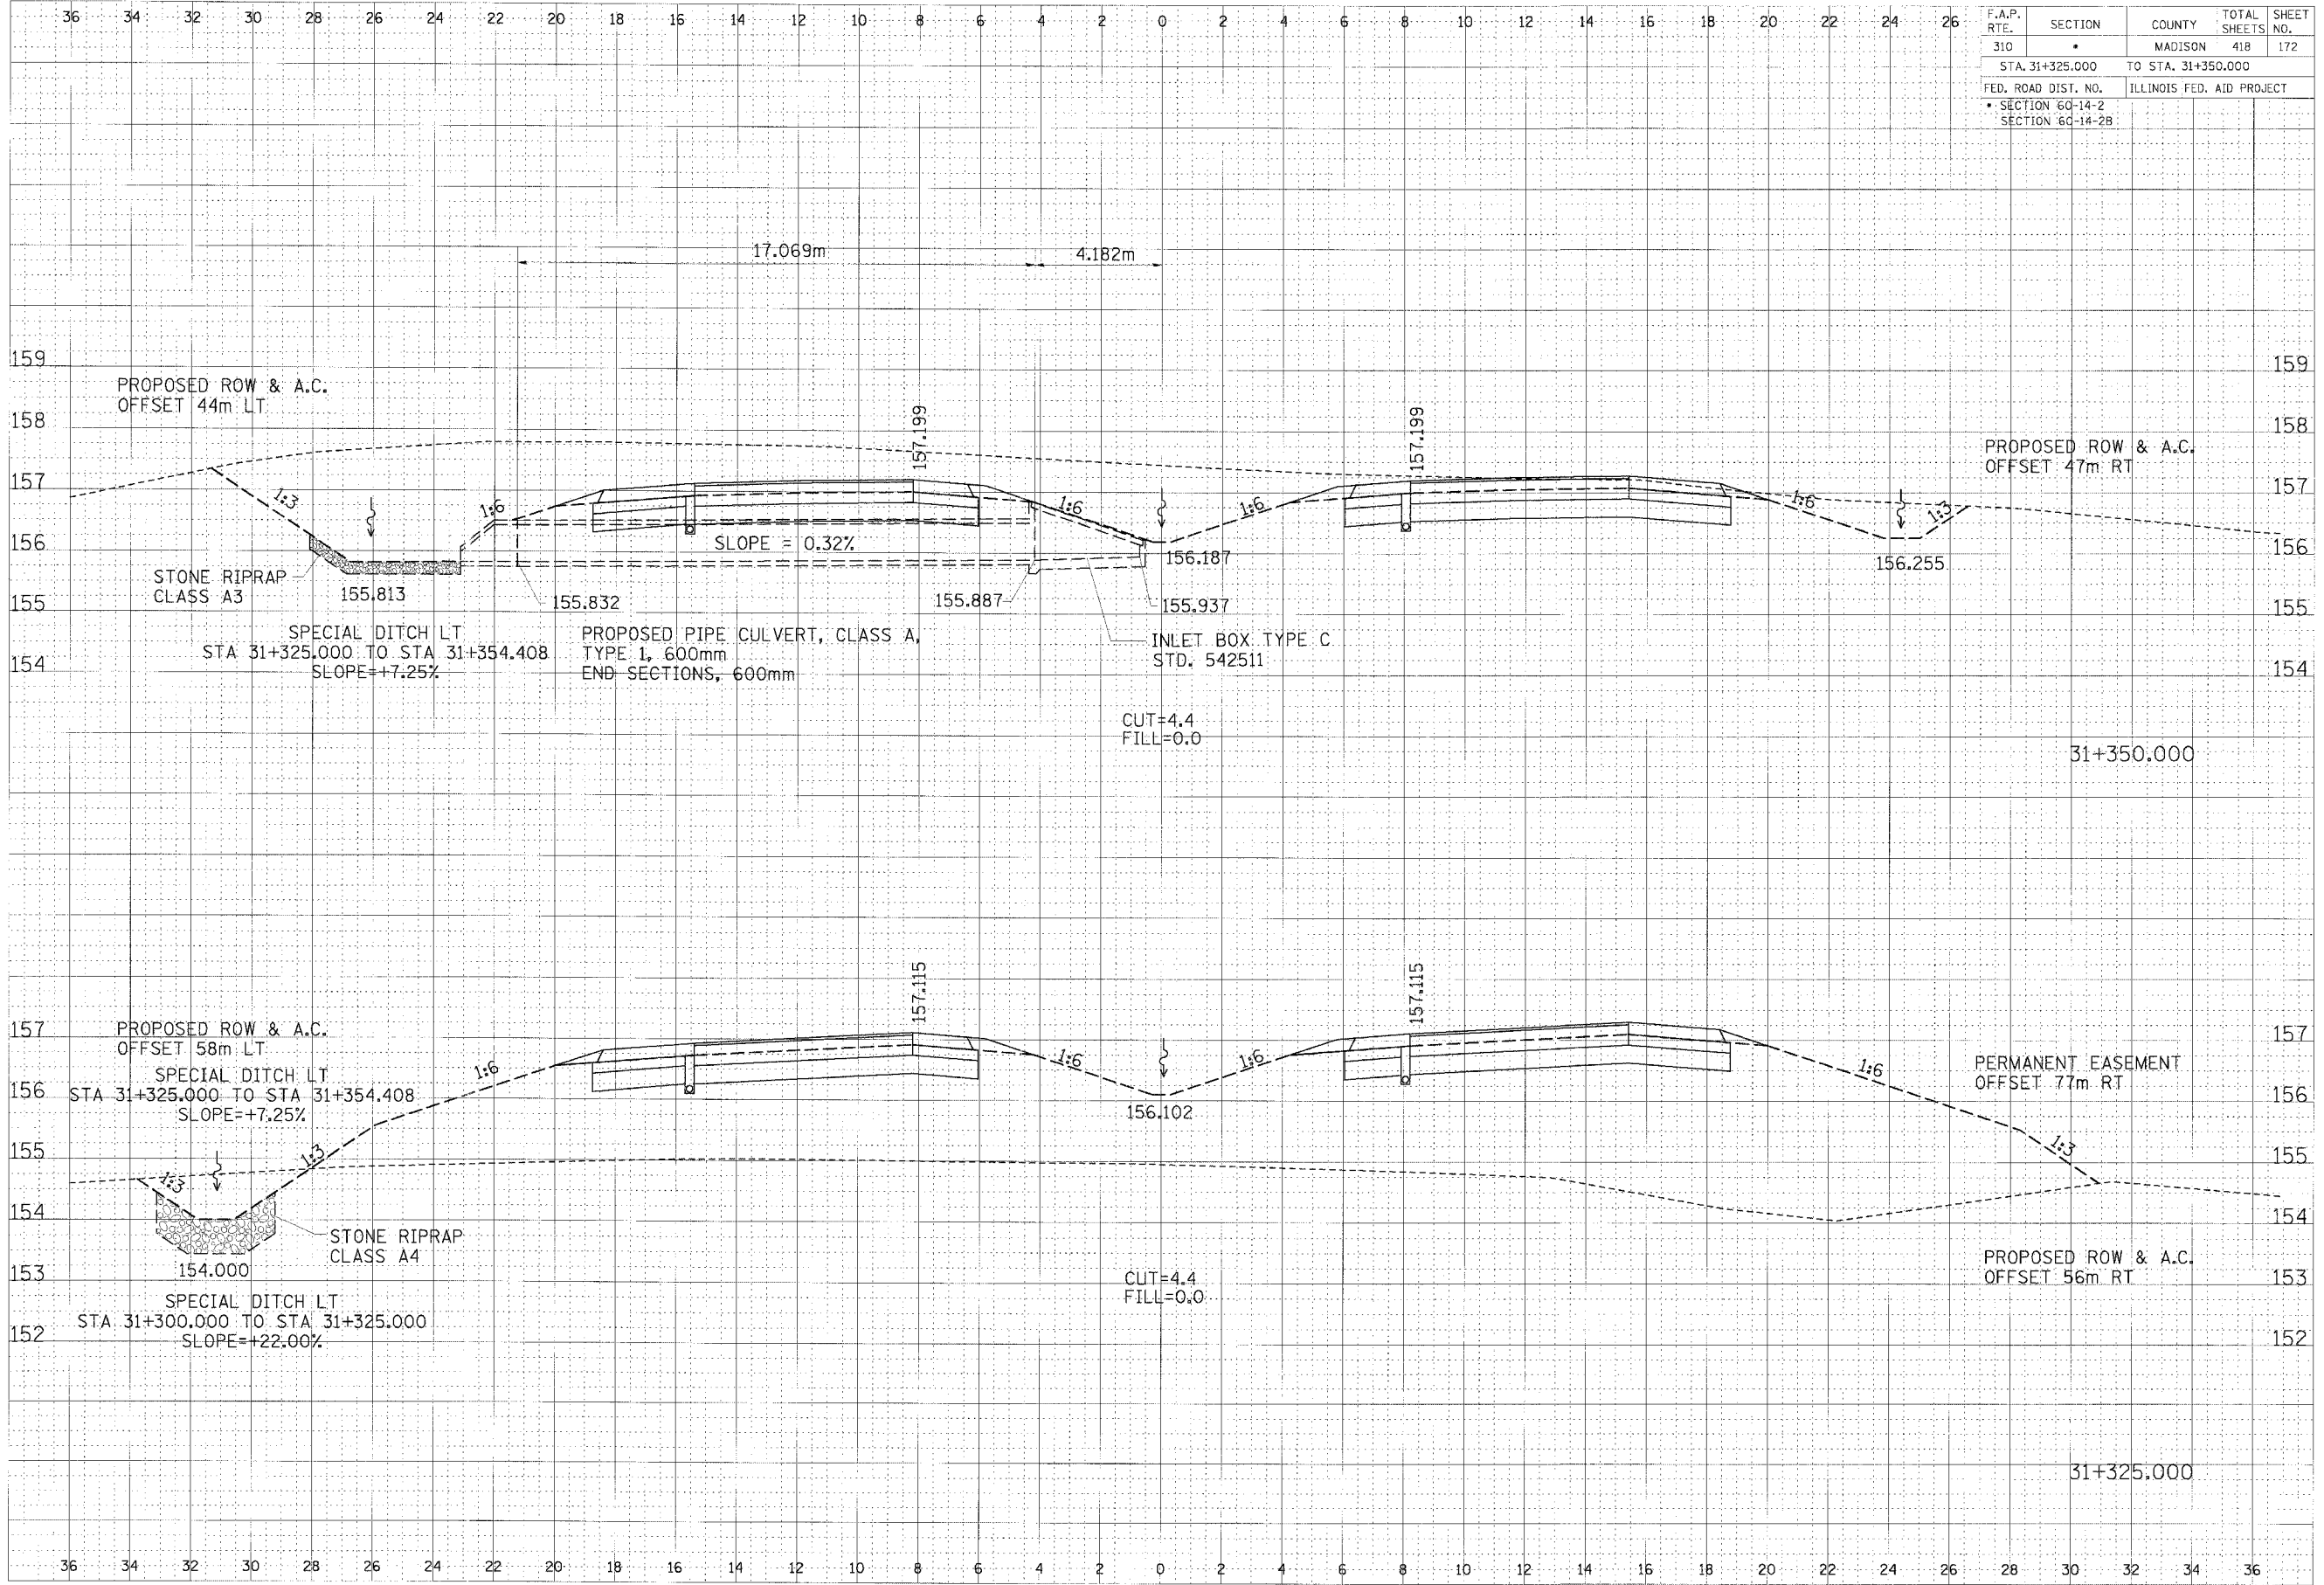

DATE	
BY	
DESIGNED	
SURVEY	
PLOTTED	
NOTE BOOK	
TEMP. PLATE	
AREAS CHECKED	

DATE	
BY	
DESIGNED	
SURVEY	
PLOTTED	
NOTE BOOK	
TEMP. PLATE	
AREAS CHECKED	

CROSS SECTION, FAP ROUTE 310, STA 31+325.000 TO STA 31+350.000

Highway Department, Planning Unit, 1/19/2007 1:26:04 PM