


| F.A.P. RTE.         | SECTION | COUNTY             | TOTAL SHEETS     | SHEET NO. |
|---------------------|---------|--------------------|------------------|-----------|
| 310                 | *       | MADISON            | 418              | 177       |
| STA. 31+575.000     |         | TO STA. 31+600.000 |                  |           |
| FED. ROAD DIST. NO. |         | ILLINOIS           | FED. AID PROJECT |           |
| • SECTION 60-14-2   |         |                    |                  |           |
| • SECTION 60-14-2B  |         |                    |                  |           |

| DATE | BY |
|------|----|
|      |    |
|      |    |

| DATE | BY |
|------|----|
|      |    |
|      |    |

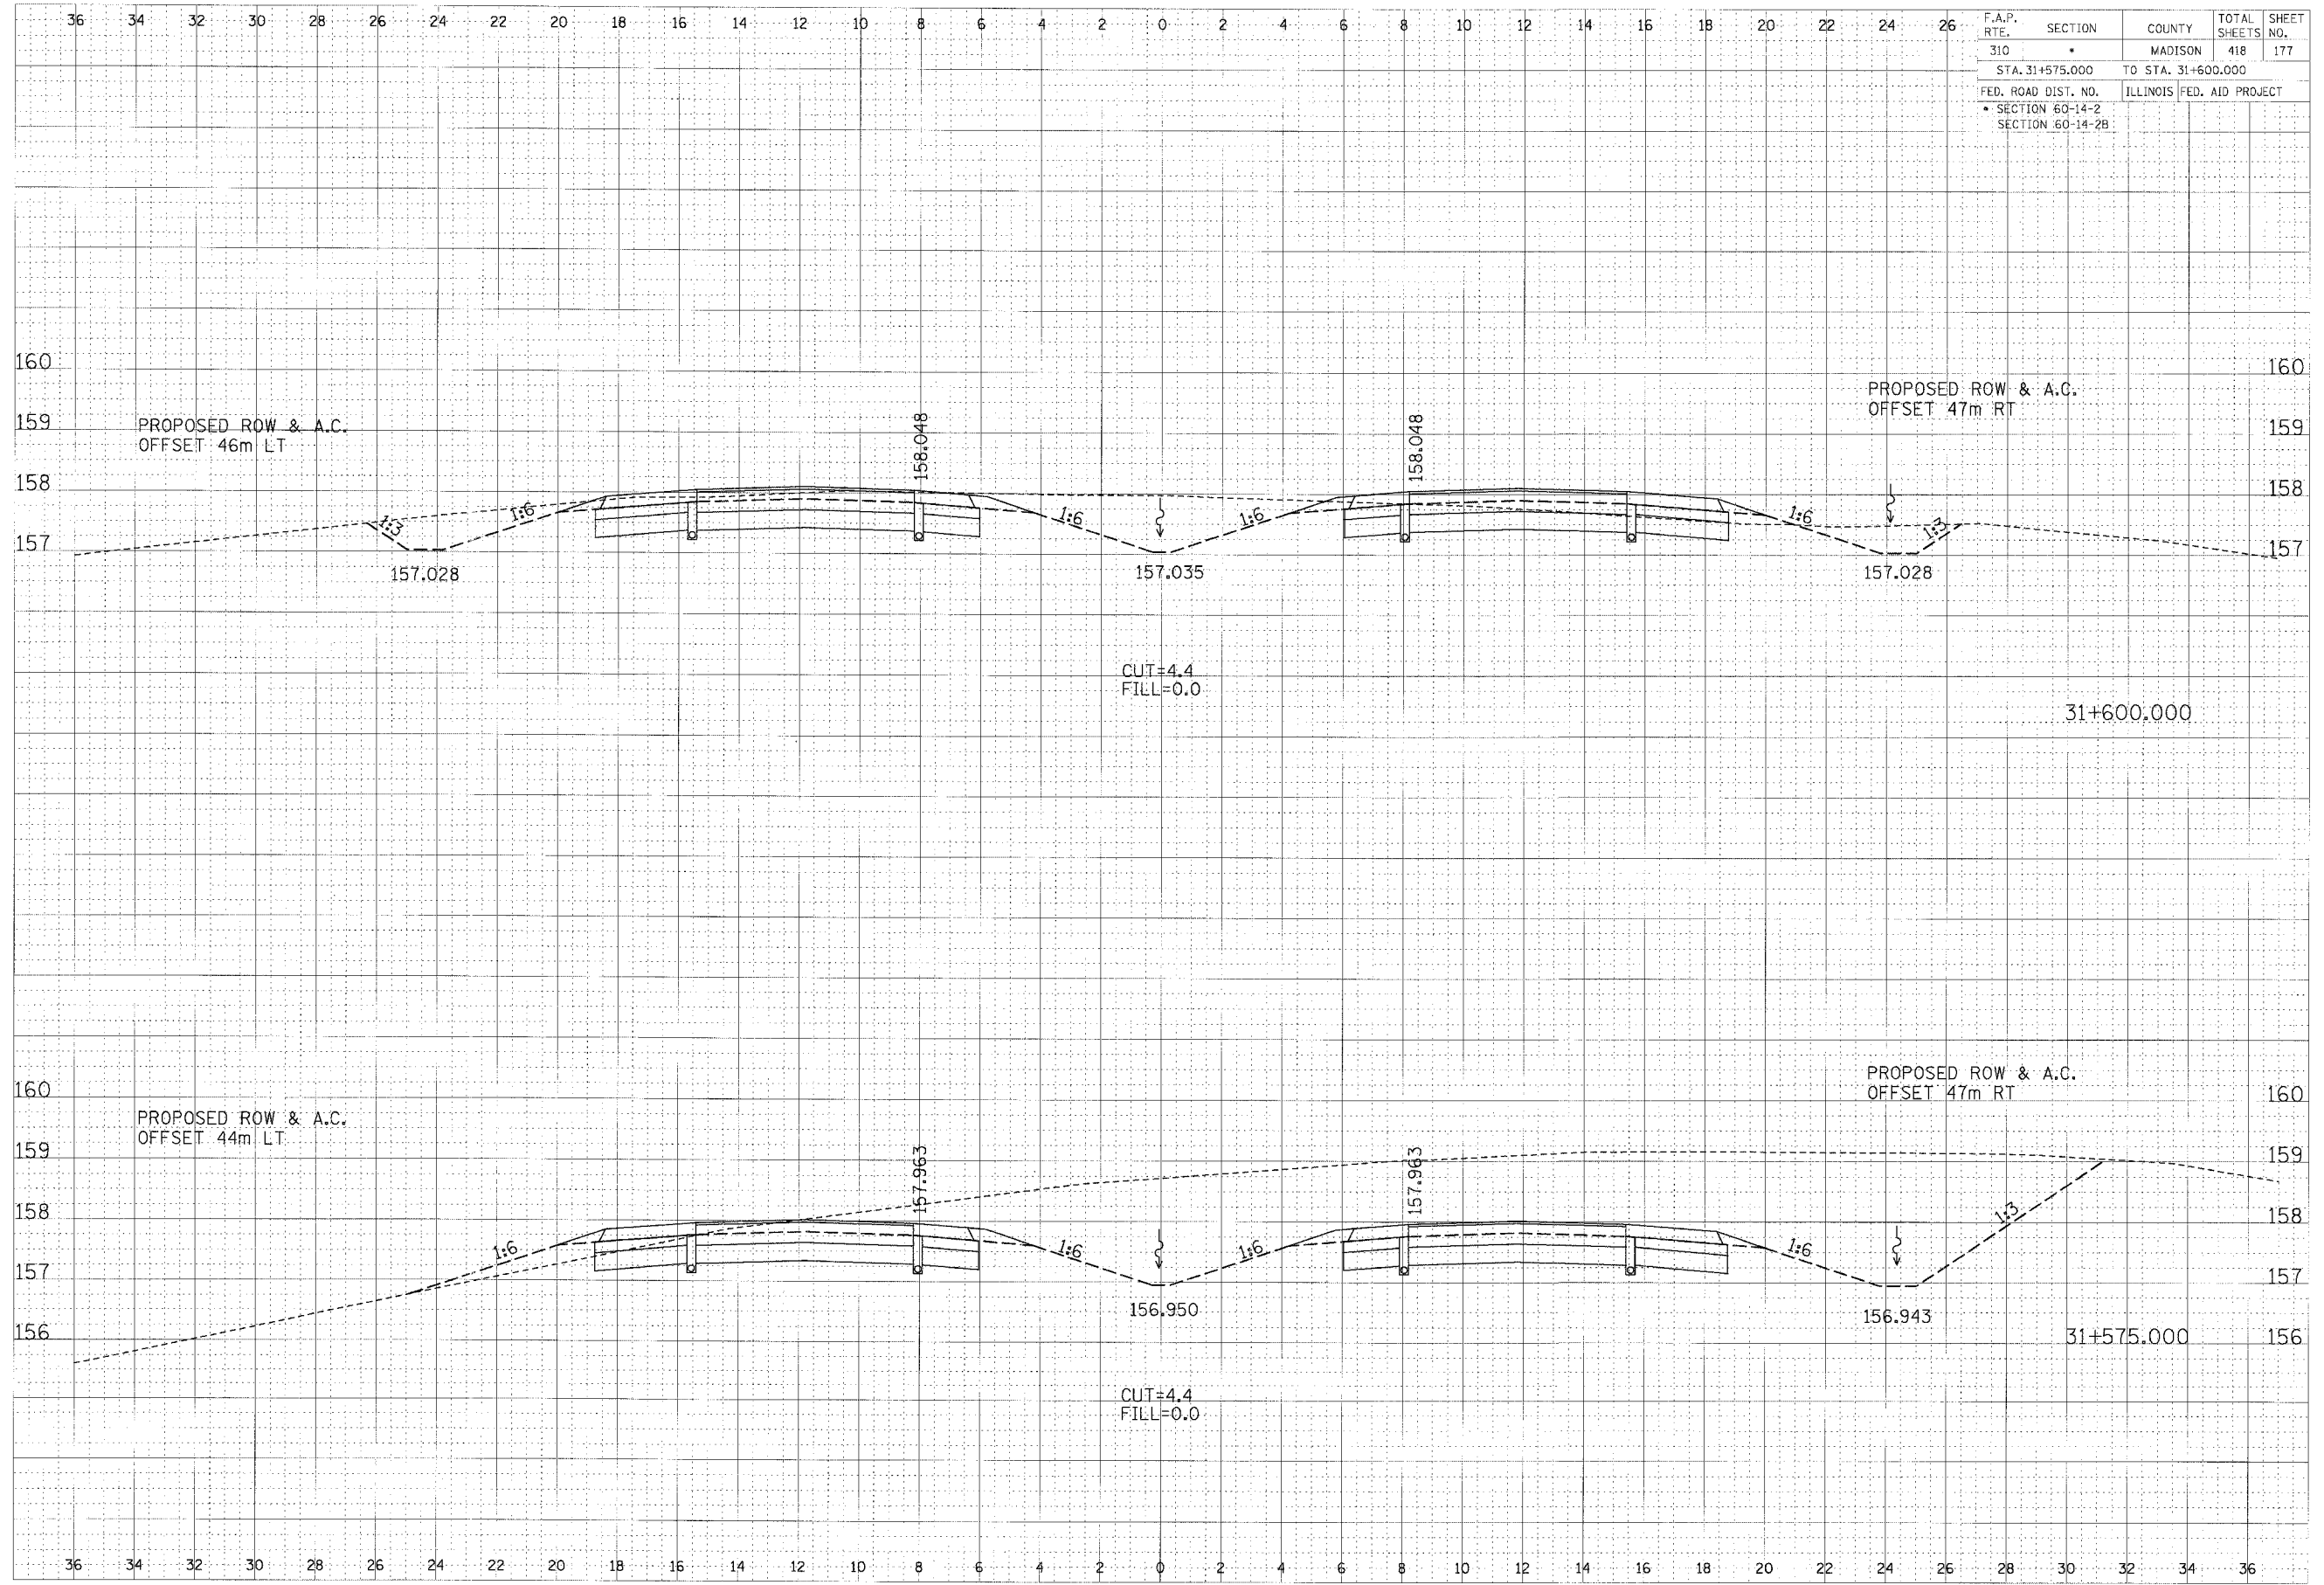

CROSS SECTION, FAP ROUTE 310, STA 31+575.000 TO STA 31+600.000