
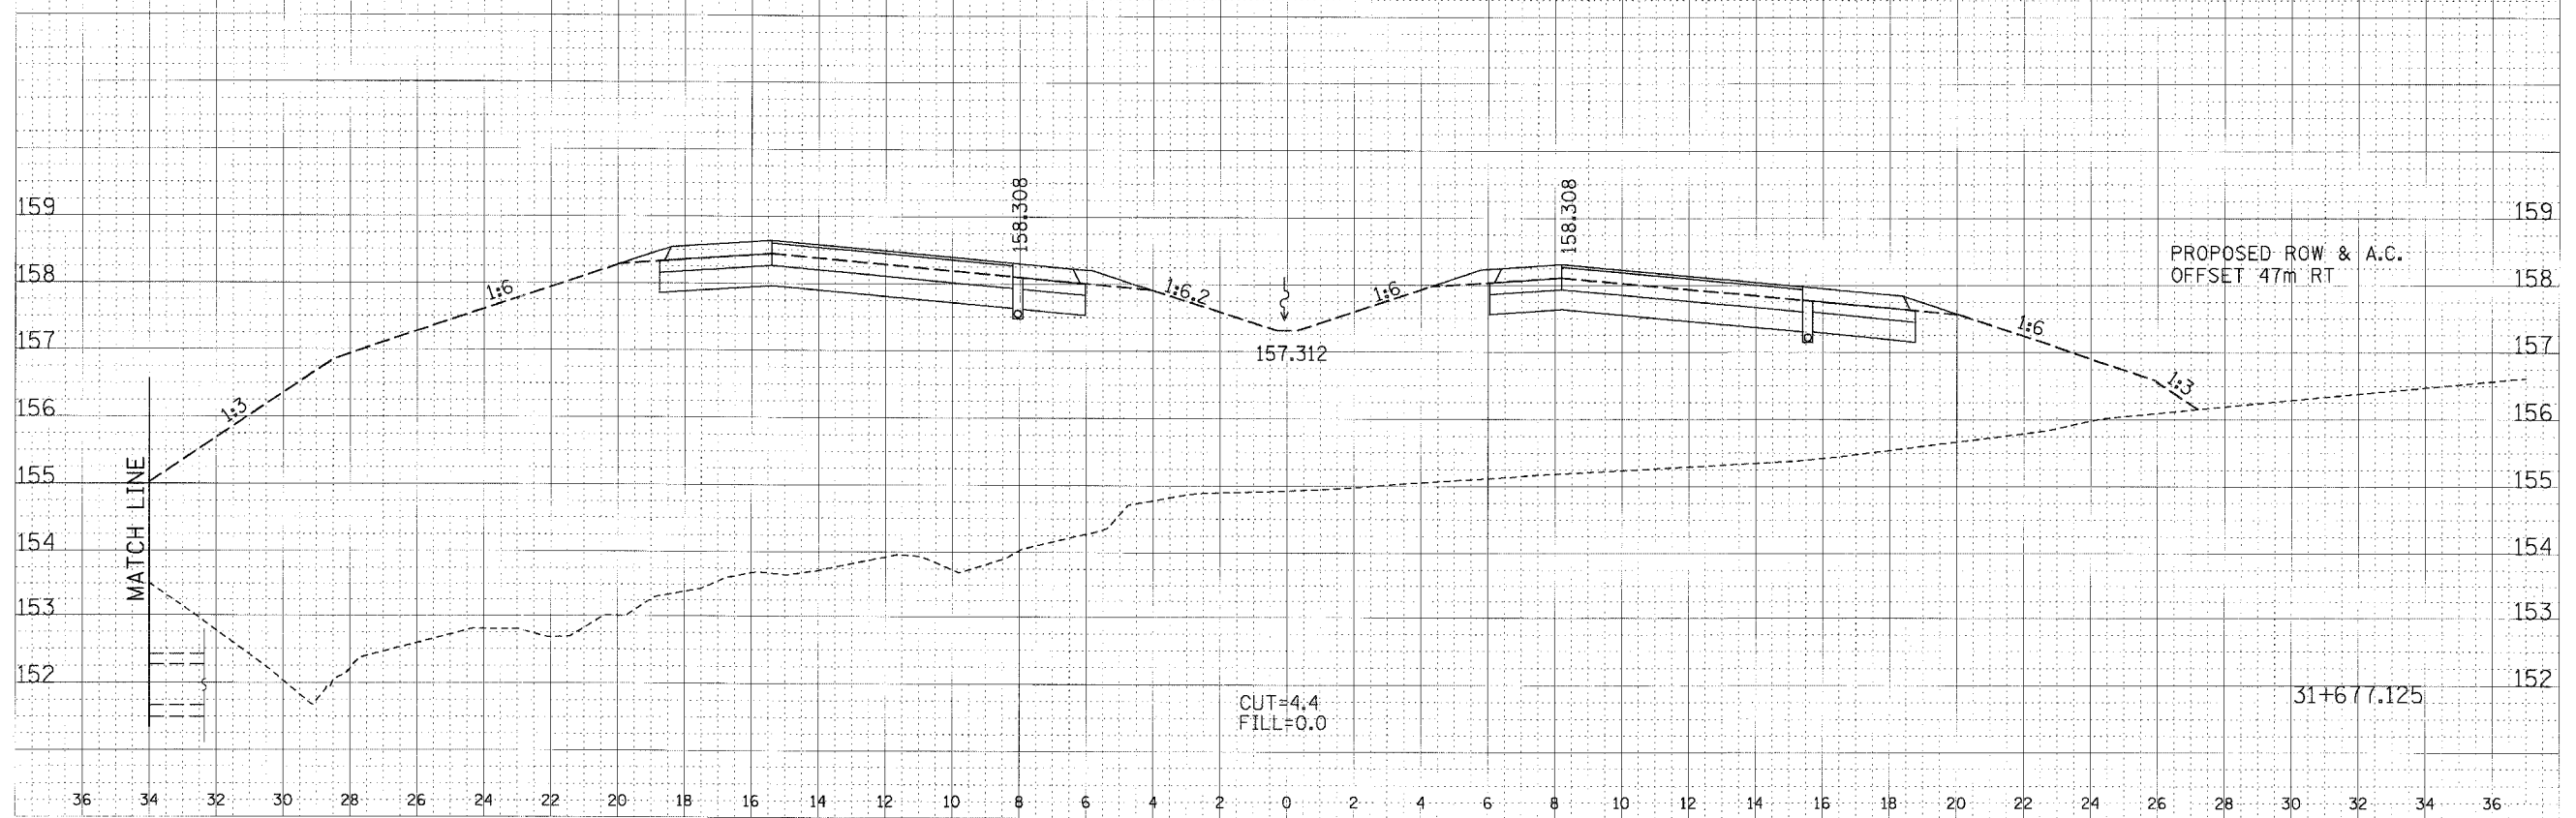


F.A.P. RTE.	SECTION	COUNTY	TOTAL SHEETS	SHEET NO.
310	*	MADISON	418	183
STA. 31+677.125		TO STA.		
FED. ROAD DIST. NO.		ILLINOIS FED. AID PROJECT		
* SECTION 60-14-2		SECTION 60-14-2B		

FINAL SURVEY	BY	DATE
REVISION		
NOTE BOOK		
NO.		

ORIGINAL SURVEY	BY	DATE
REVISION		
NOTE BOOK		
NO.		

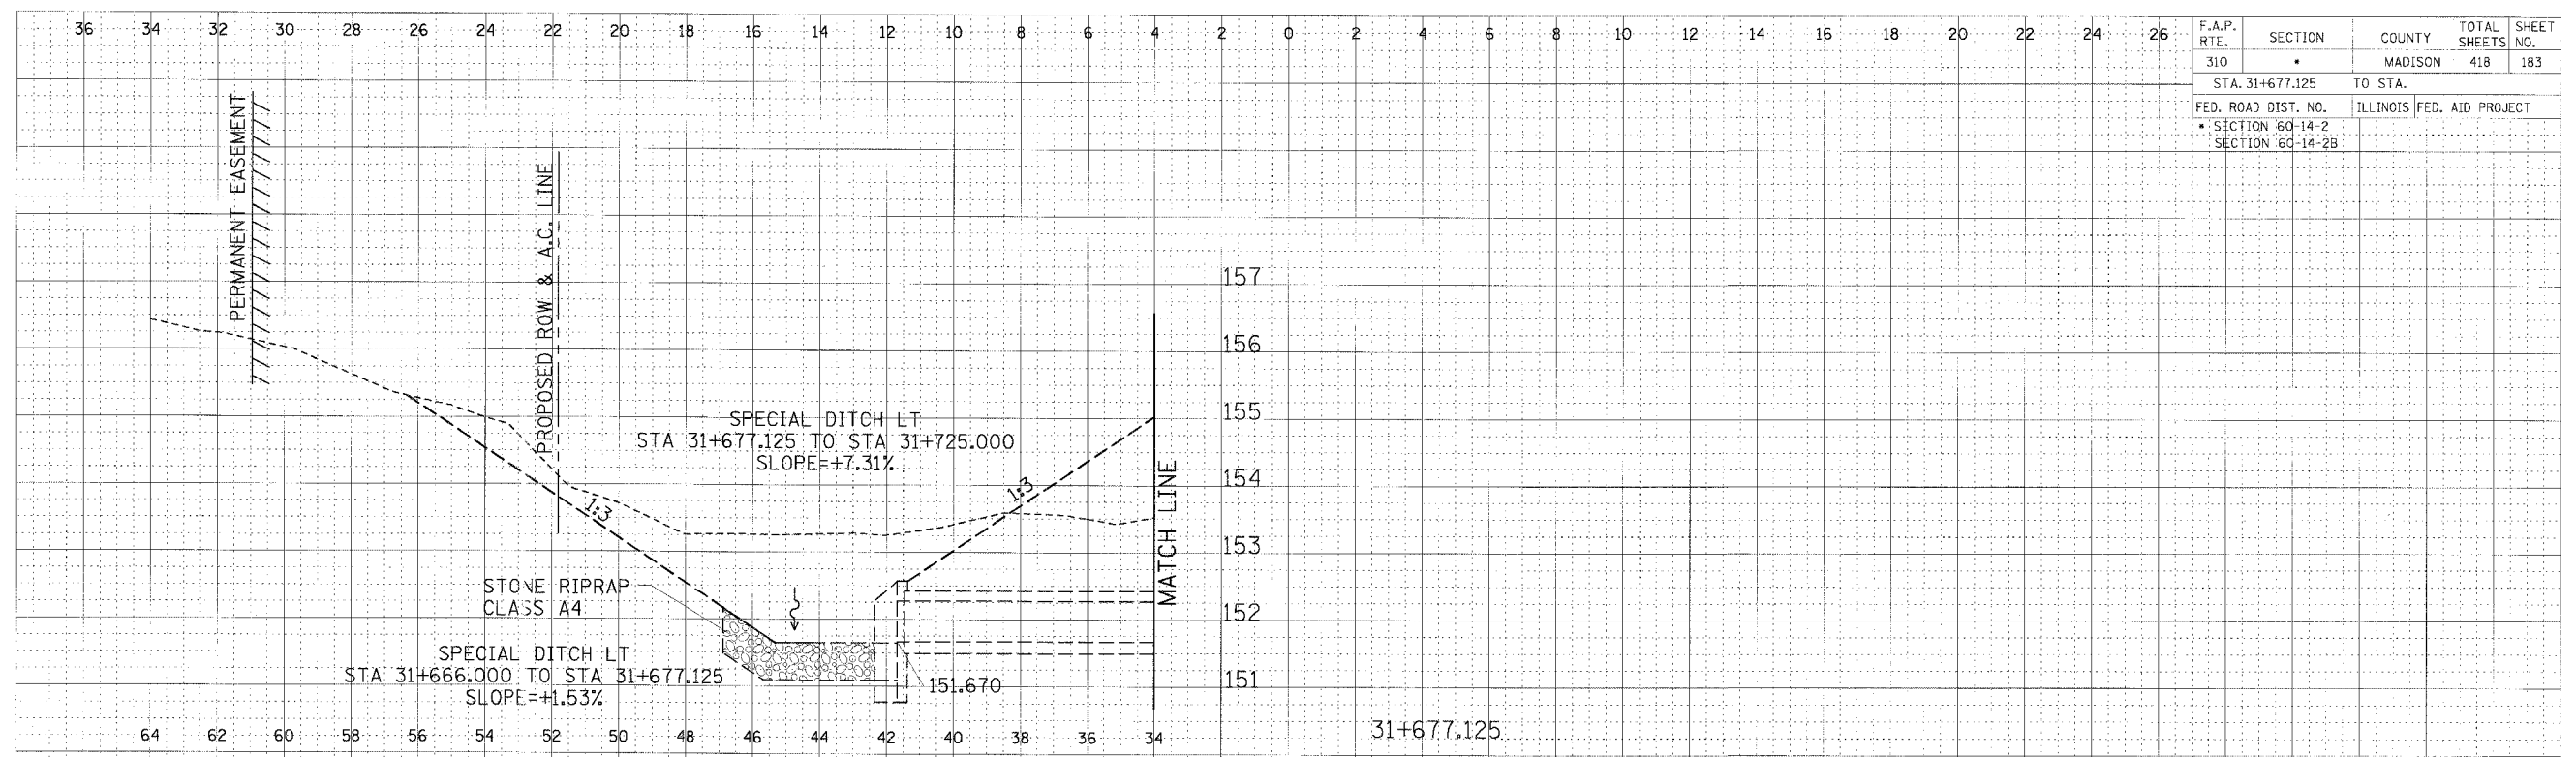

CROSS SECTION, FAP ROUTE 310, STA 31+677.125