



F.A.P. RTE.	SECTION	COUNTY	TOTAL SHEETS	SHEET NO.
310	*	MADISON	418	184
STA. 31+700.000		TO STA.		
FED. ROAD DIST. NO.		ILLINOIS FED. AID PROJECT		
• SECTION 60-14-2		• SECTION 60-14-2B		

FINAL SURVEY	DATE
BY: _____	_____
NOTED: _____	_____
AREAS CHECKED: _____	_____

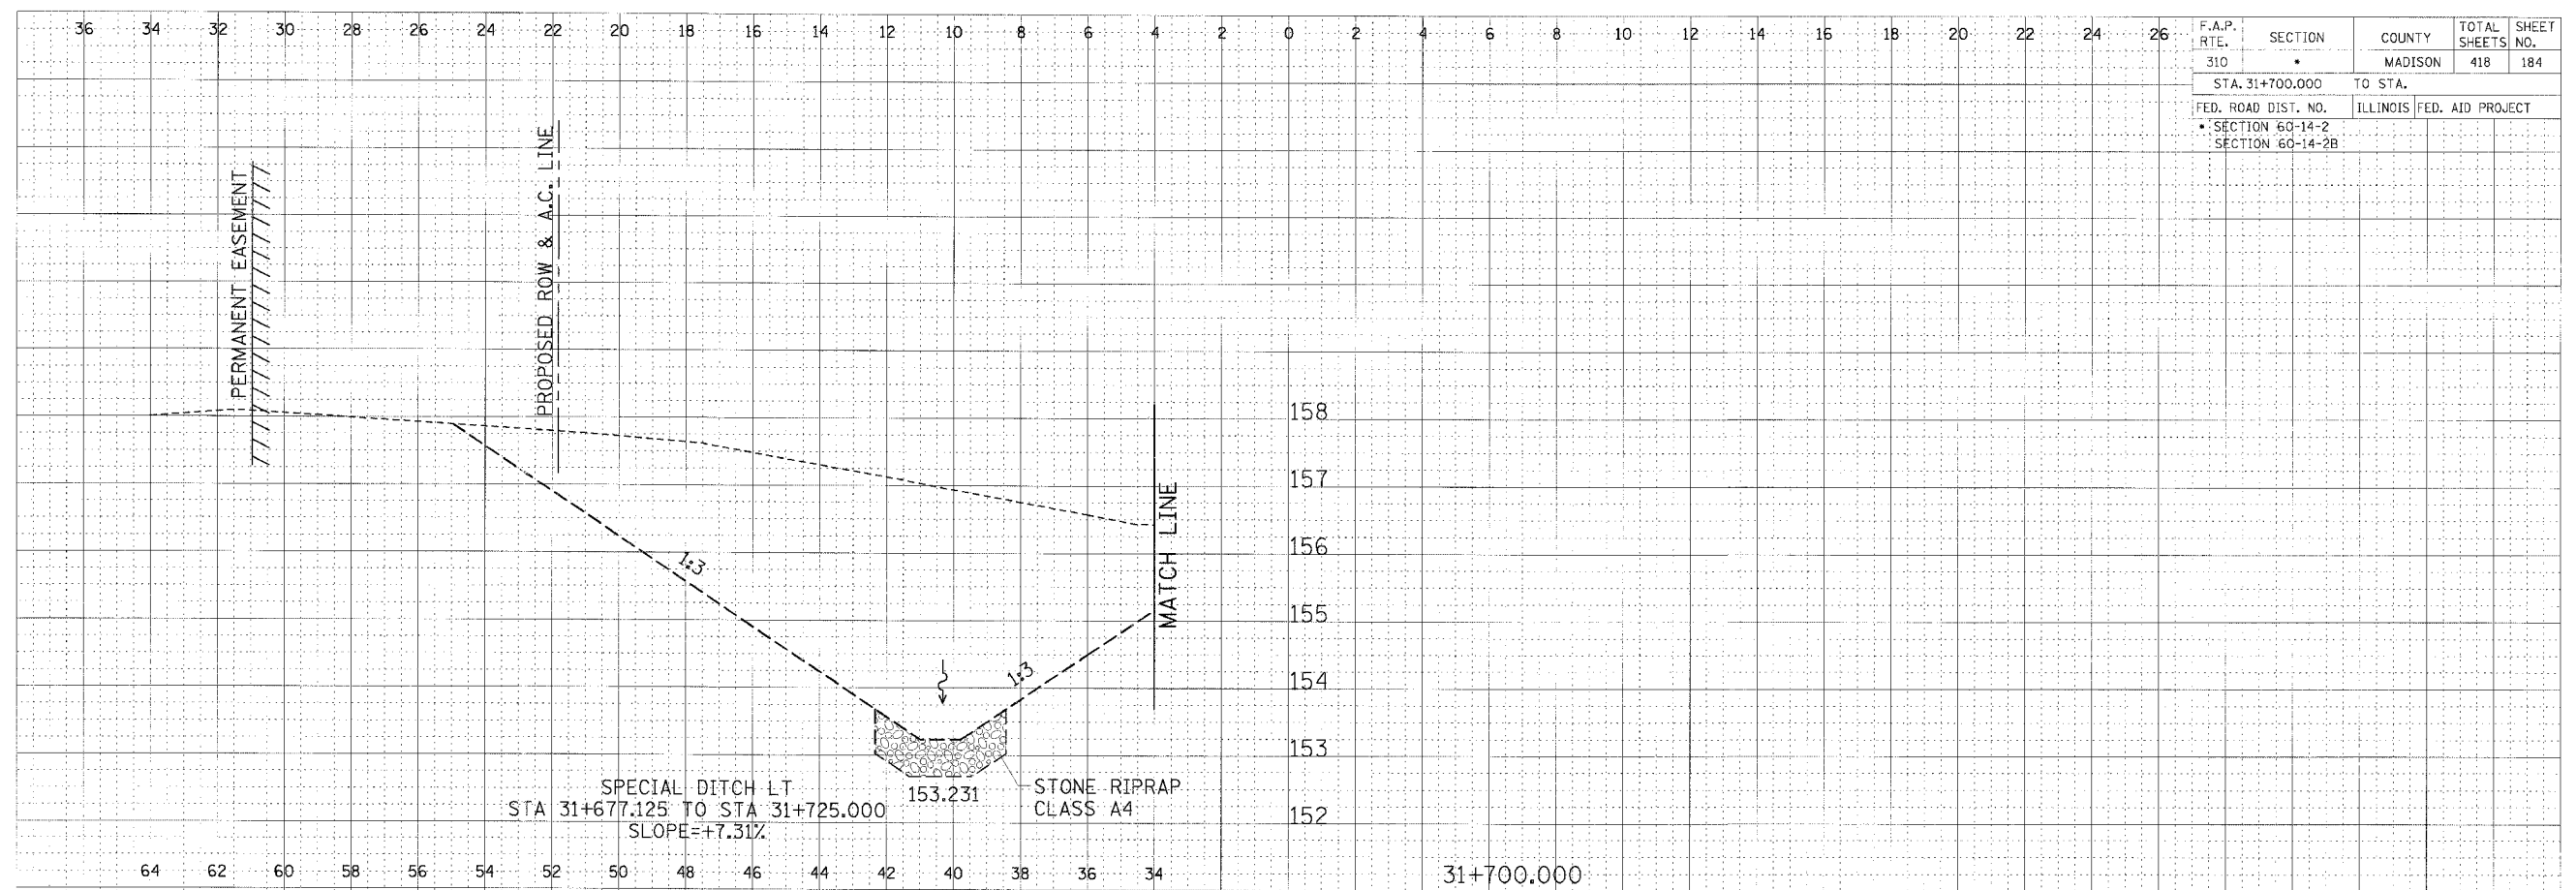

ORIGINAL SURVEY	DATE
BY: _____	_____
NOTED: _____	_____
AREAS CHECKED: _____	_____

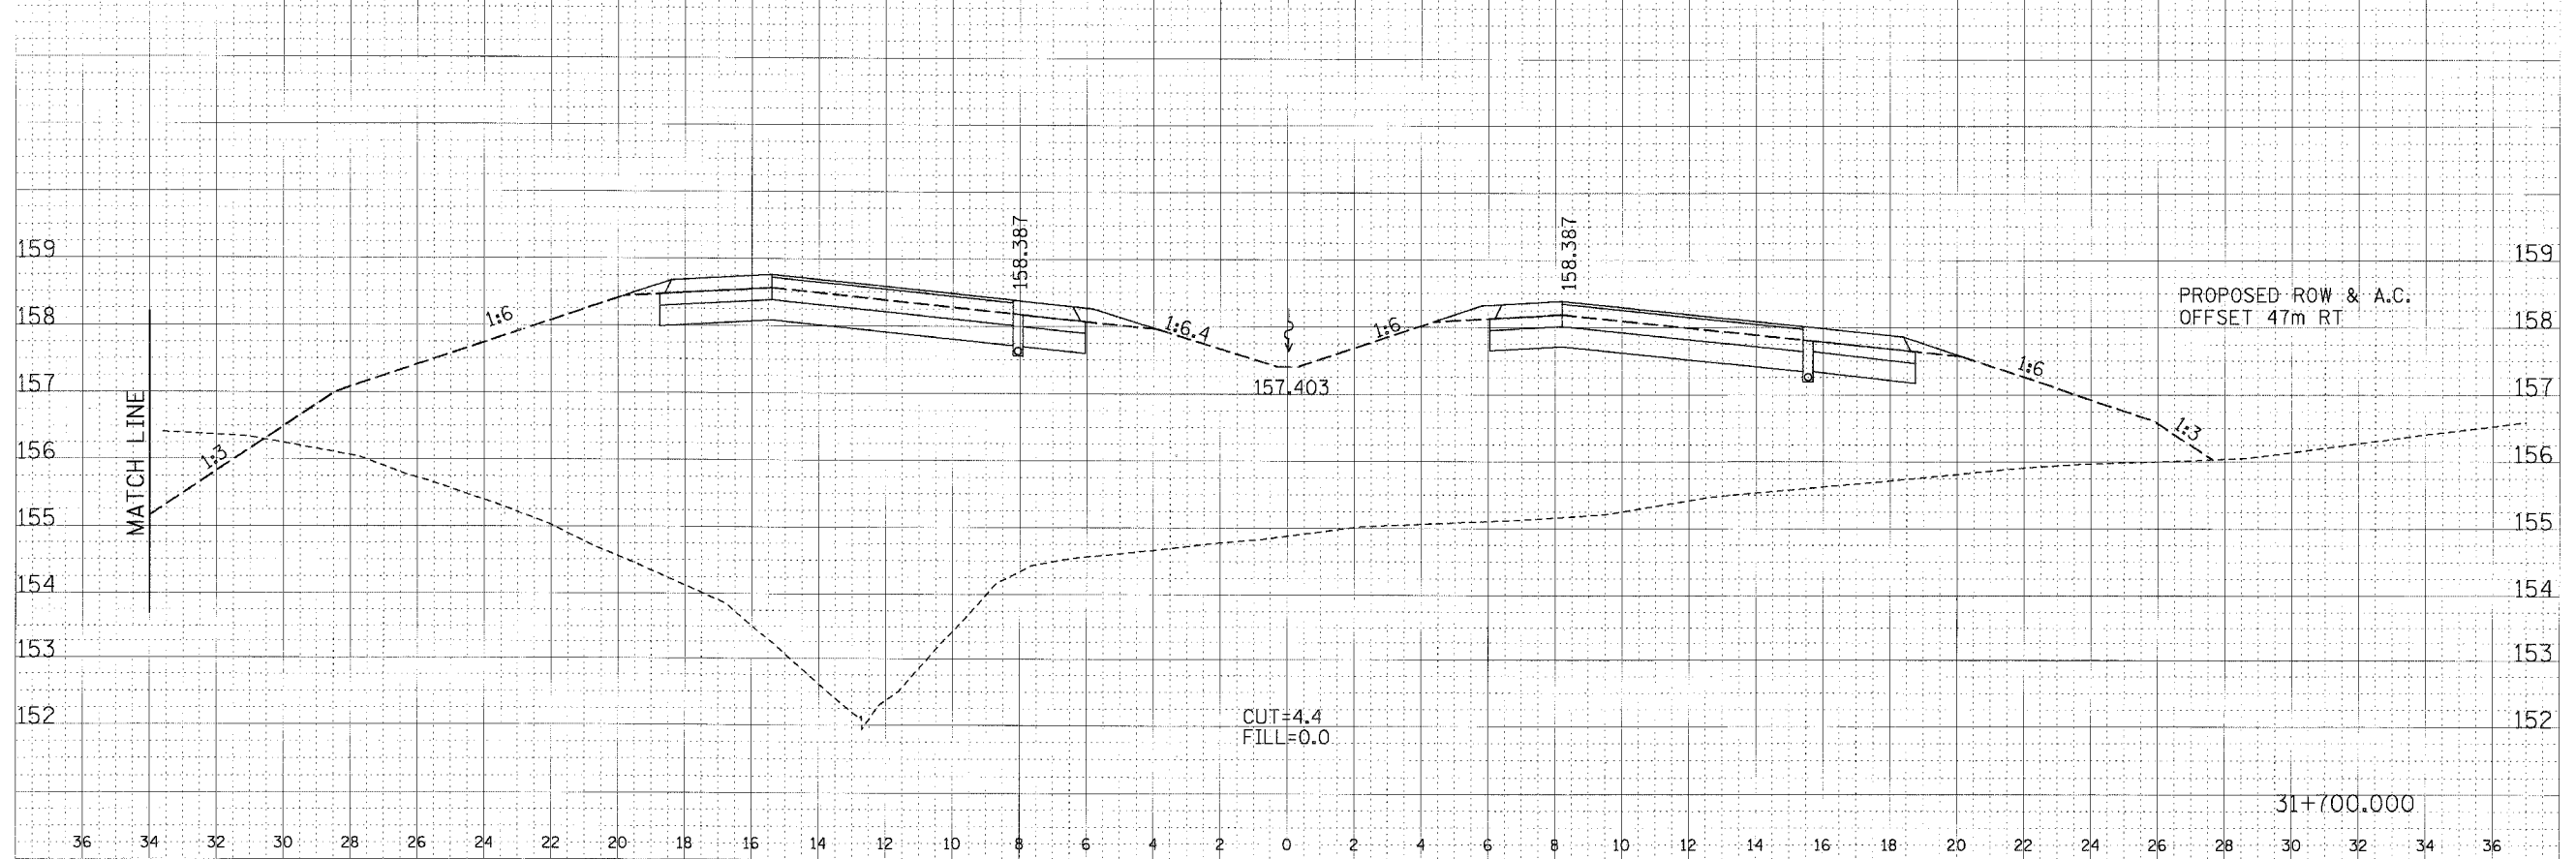

CROSS SECTION, FAP ROUTE 310, STA 31+700.000