
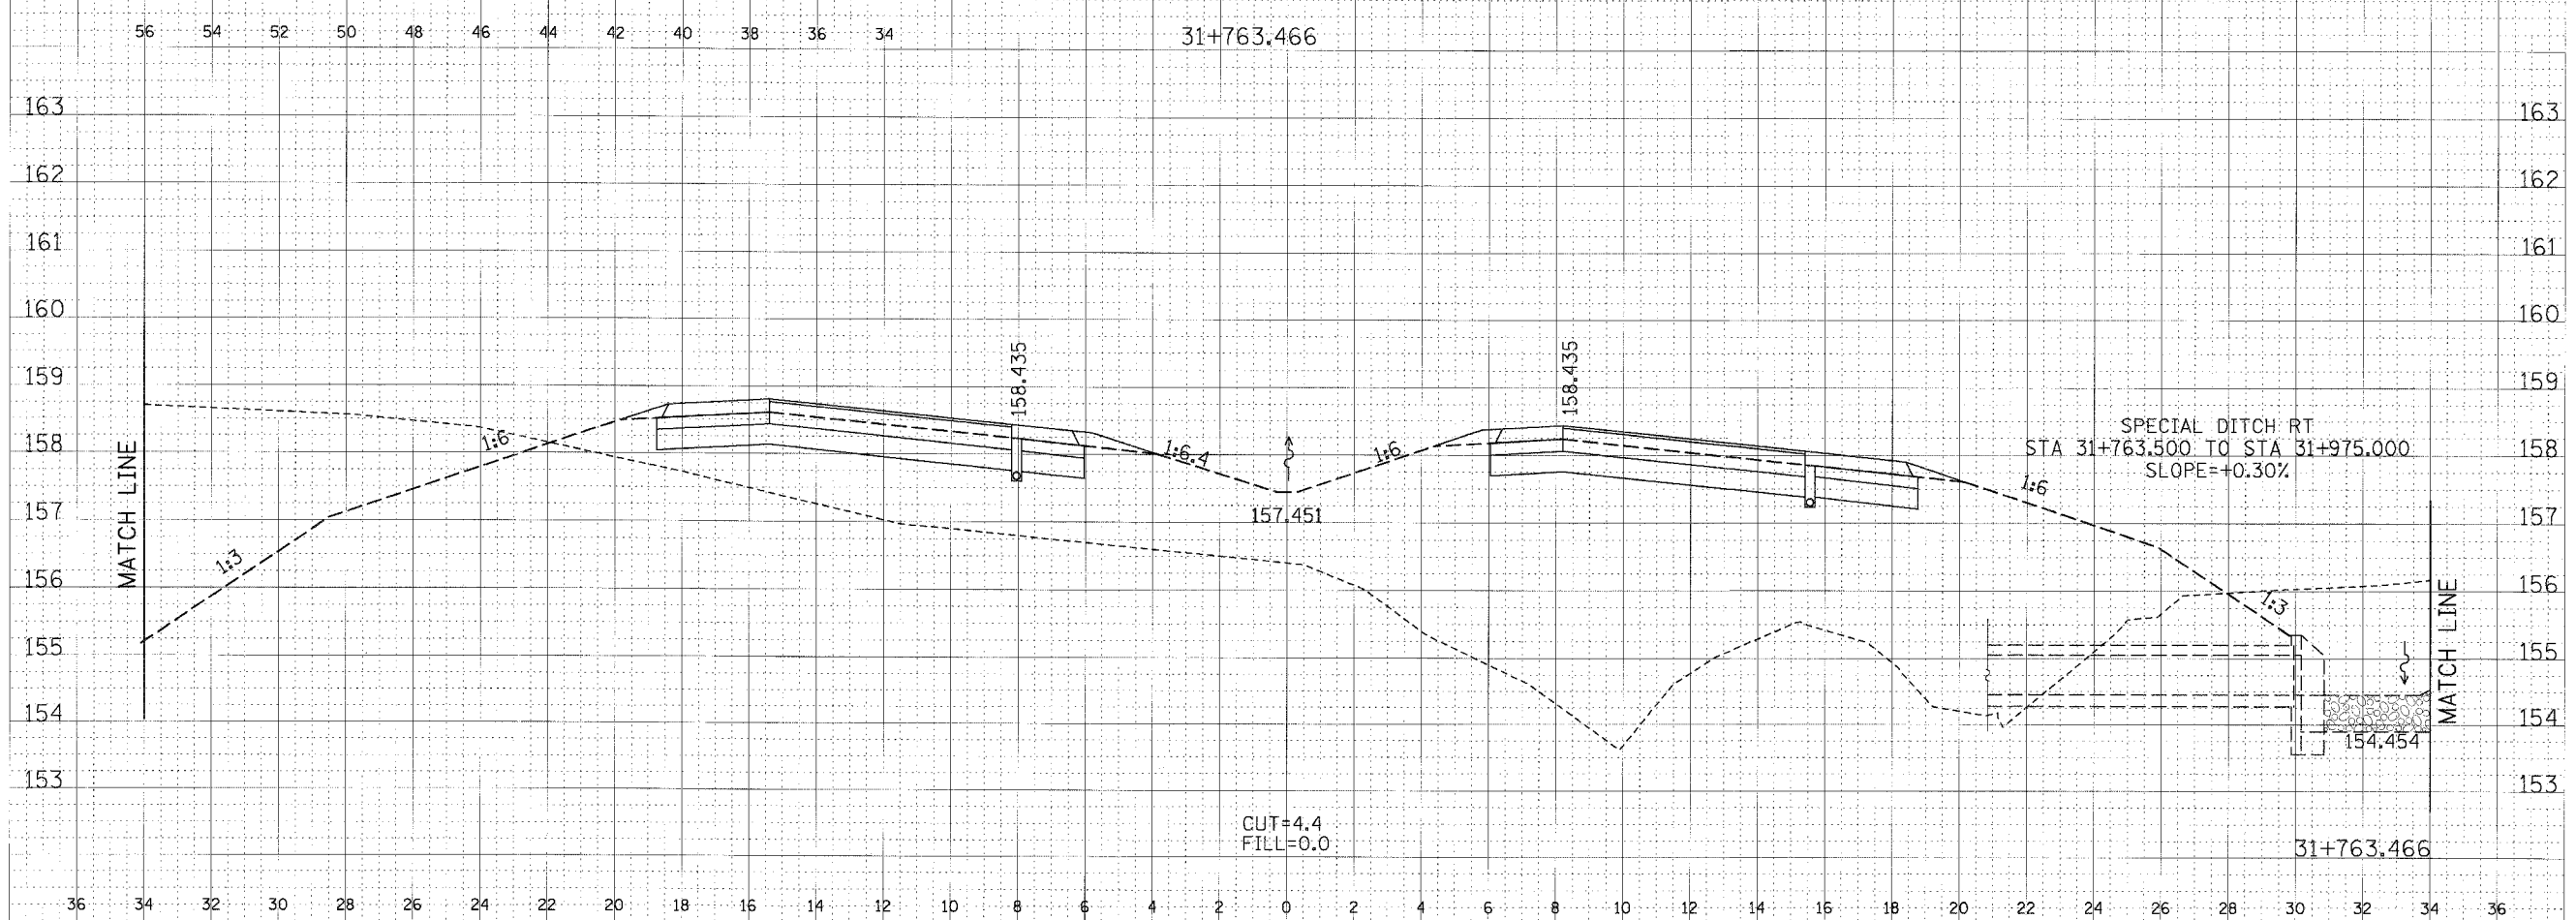


F.A.P. RTE.	SECTION	COUNTY	TOTAL SHEETS	SHEET NO.
310	•	MADISON	418	187
STA. 31+763.466		TO STA.		
FED. ROAD DIST. NO.		ILLINOIS	FED. AID PROJECT	
• SECTION 60-14-2				
SECTION 60-14-2B				

FINAL	DATE
SUREY	BY
NOTE BOOK	
NO.	

ORIGINAL	DATE
SURVEY	BY
NOTED	
AREAS CHECKED	
NO.	

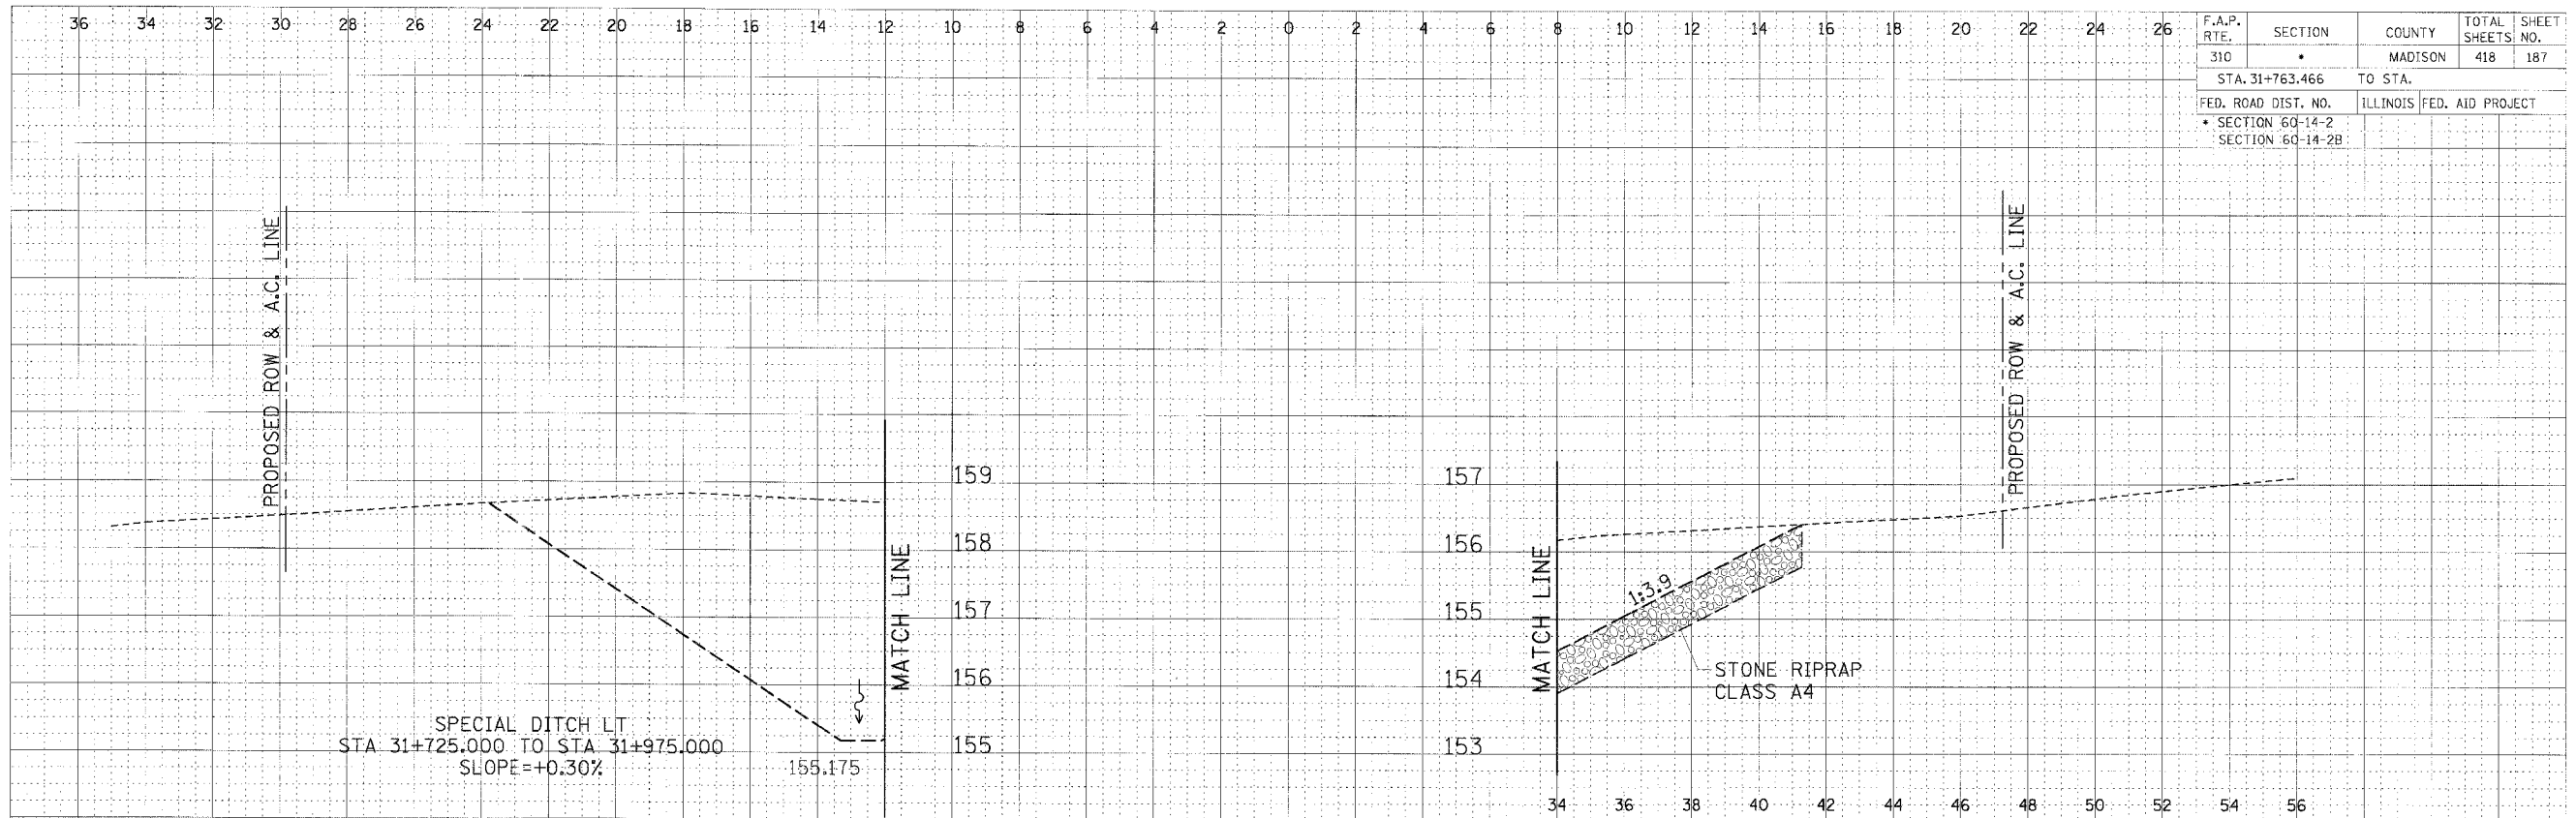

CROSS SECTION, FAP ROUTE 310, STA 31+763.466