


F.A.P. RTE.	SECTION	COUNTY	TOTAL SHEETS	SHEET NO.
310	*	MADISON	418	197
STA. 31+980.757		TO STA. 31+991.470		
FED. ROAD DIST. NO.		ILLINOIS FED. AID PROJECT		
* SECTION 60-14-2		SECTION 60-14-2B		

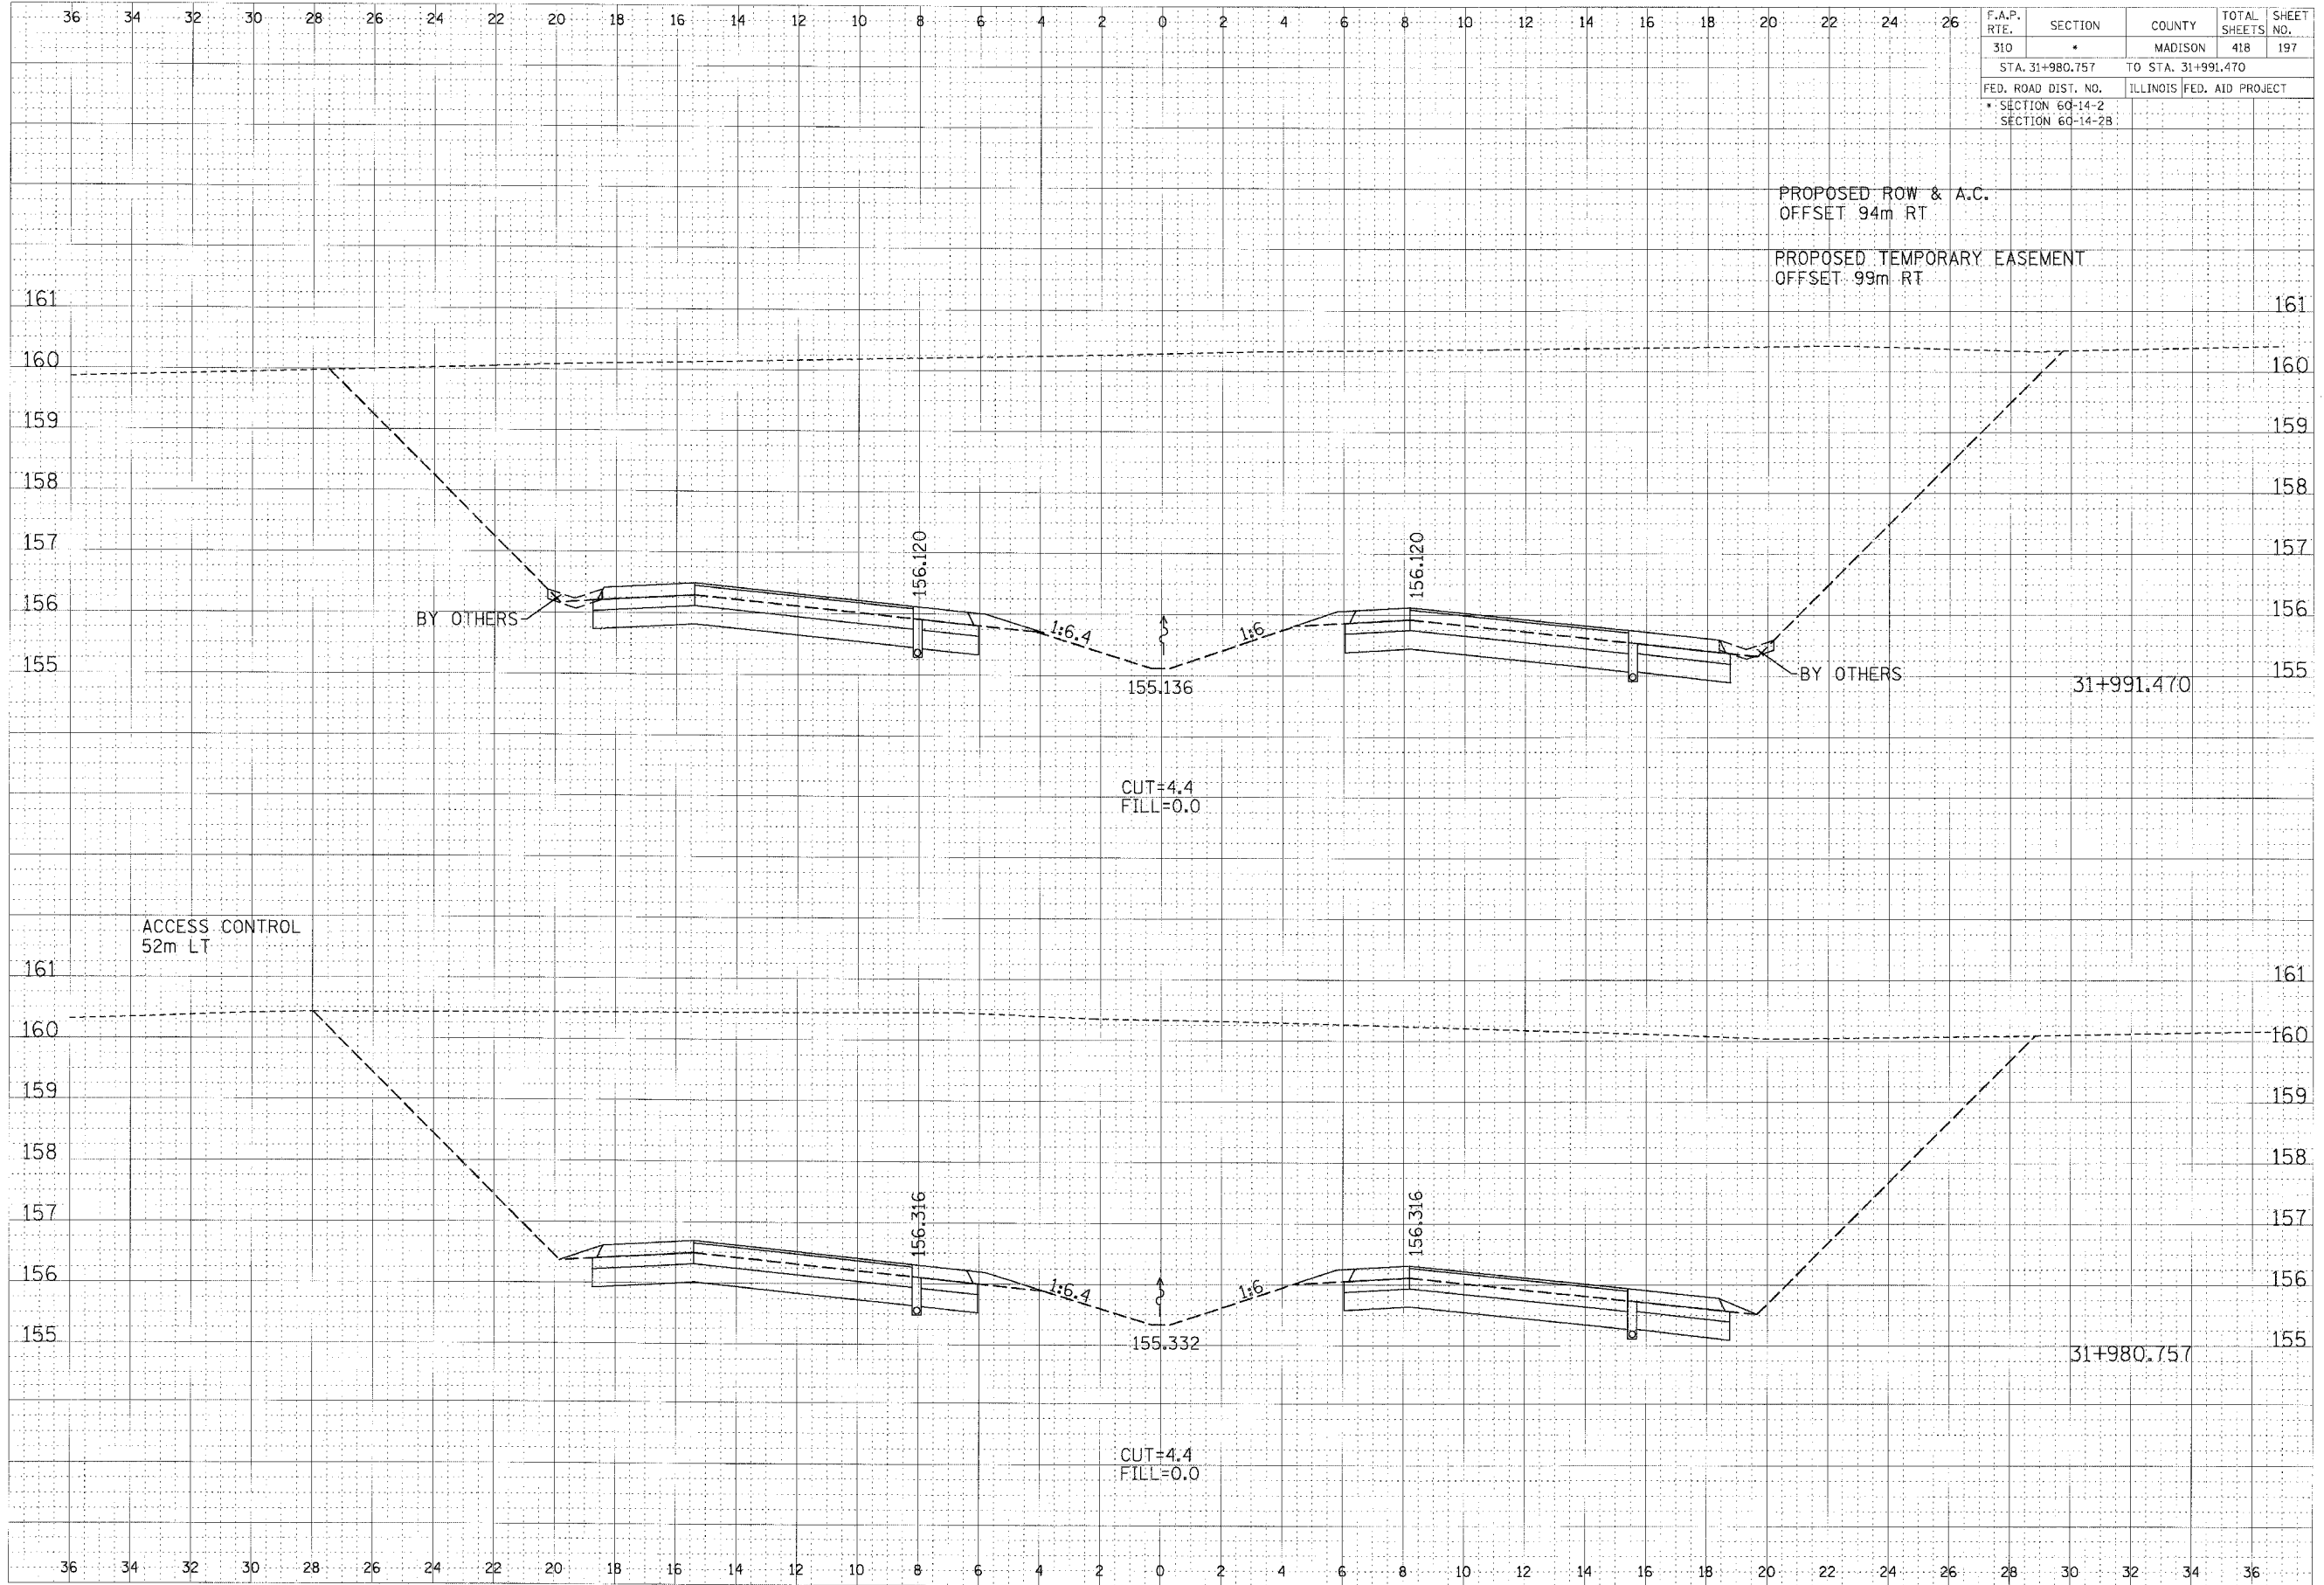

DATE: _____ BY: _____
 SURVEY PLOTTED _____
 NOTE BOOK TEMPLATE _____
 NO. _____

DATE: _____ BY: _____
 SURVEY PLOTTED _____
 NOTE BOOK TEMPLATE _____
 NO. _____

CROSS SECTION, FAP ROUTE 310, STA 31+980.757 TO STA 31+991.470