


F.A.P. RTE. 310	SECTION •	COUNTY MADISON	TOTAL SHEETS 418	SHEET NO. 200
STA. 32+025.000		TO STA.		
FED. ROAD DIST. NO.		ILLINOIS	FED. AID PROJECT	
• SECTION 60-14-2		SECTION 60-14-2B		

DATE	BY
REVISIONS	
SURVEY	
NOTE BOOK	
NO.	

DATE	BY
REVISIONS	
SURVEY	
NOTE BOOK	
NO.	

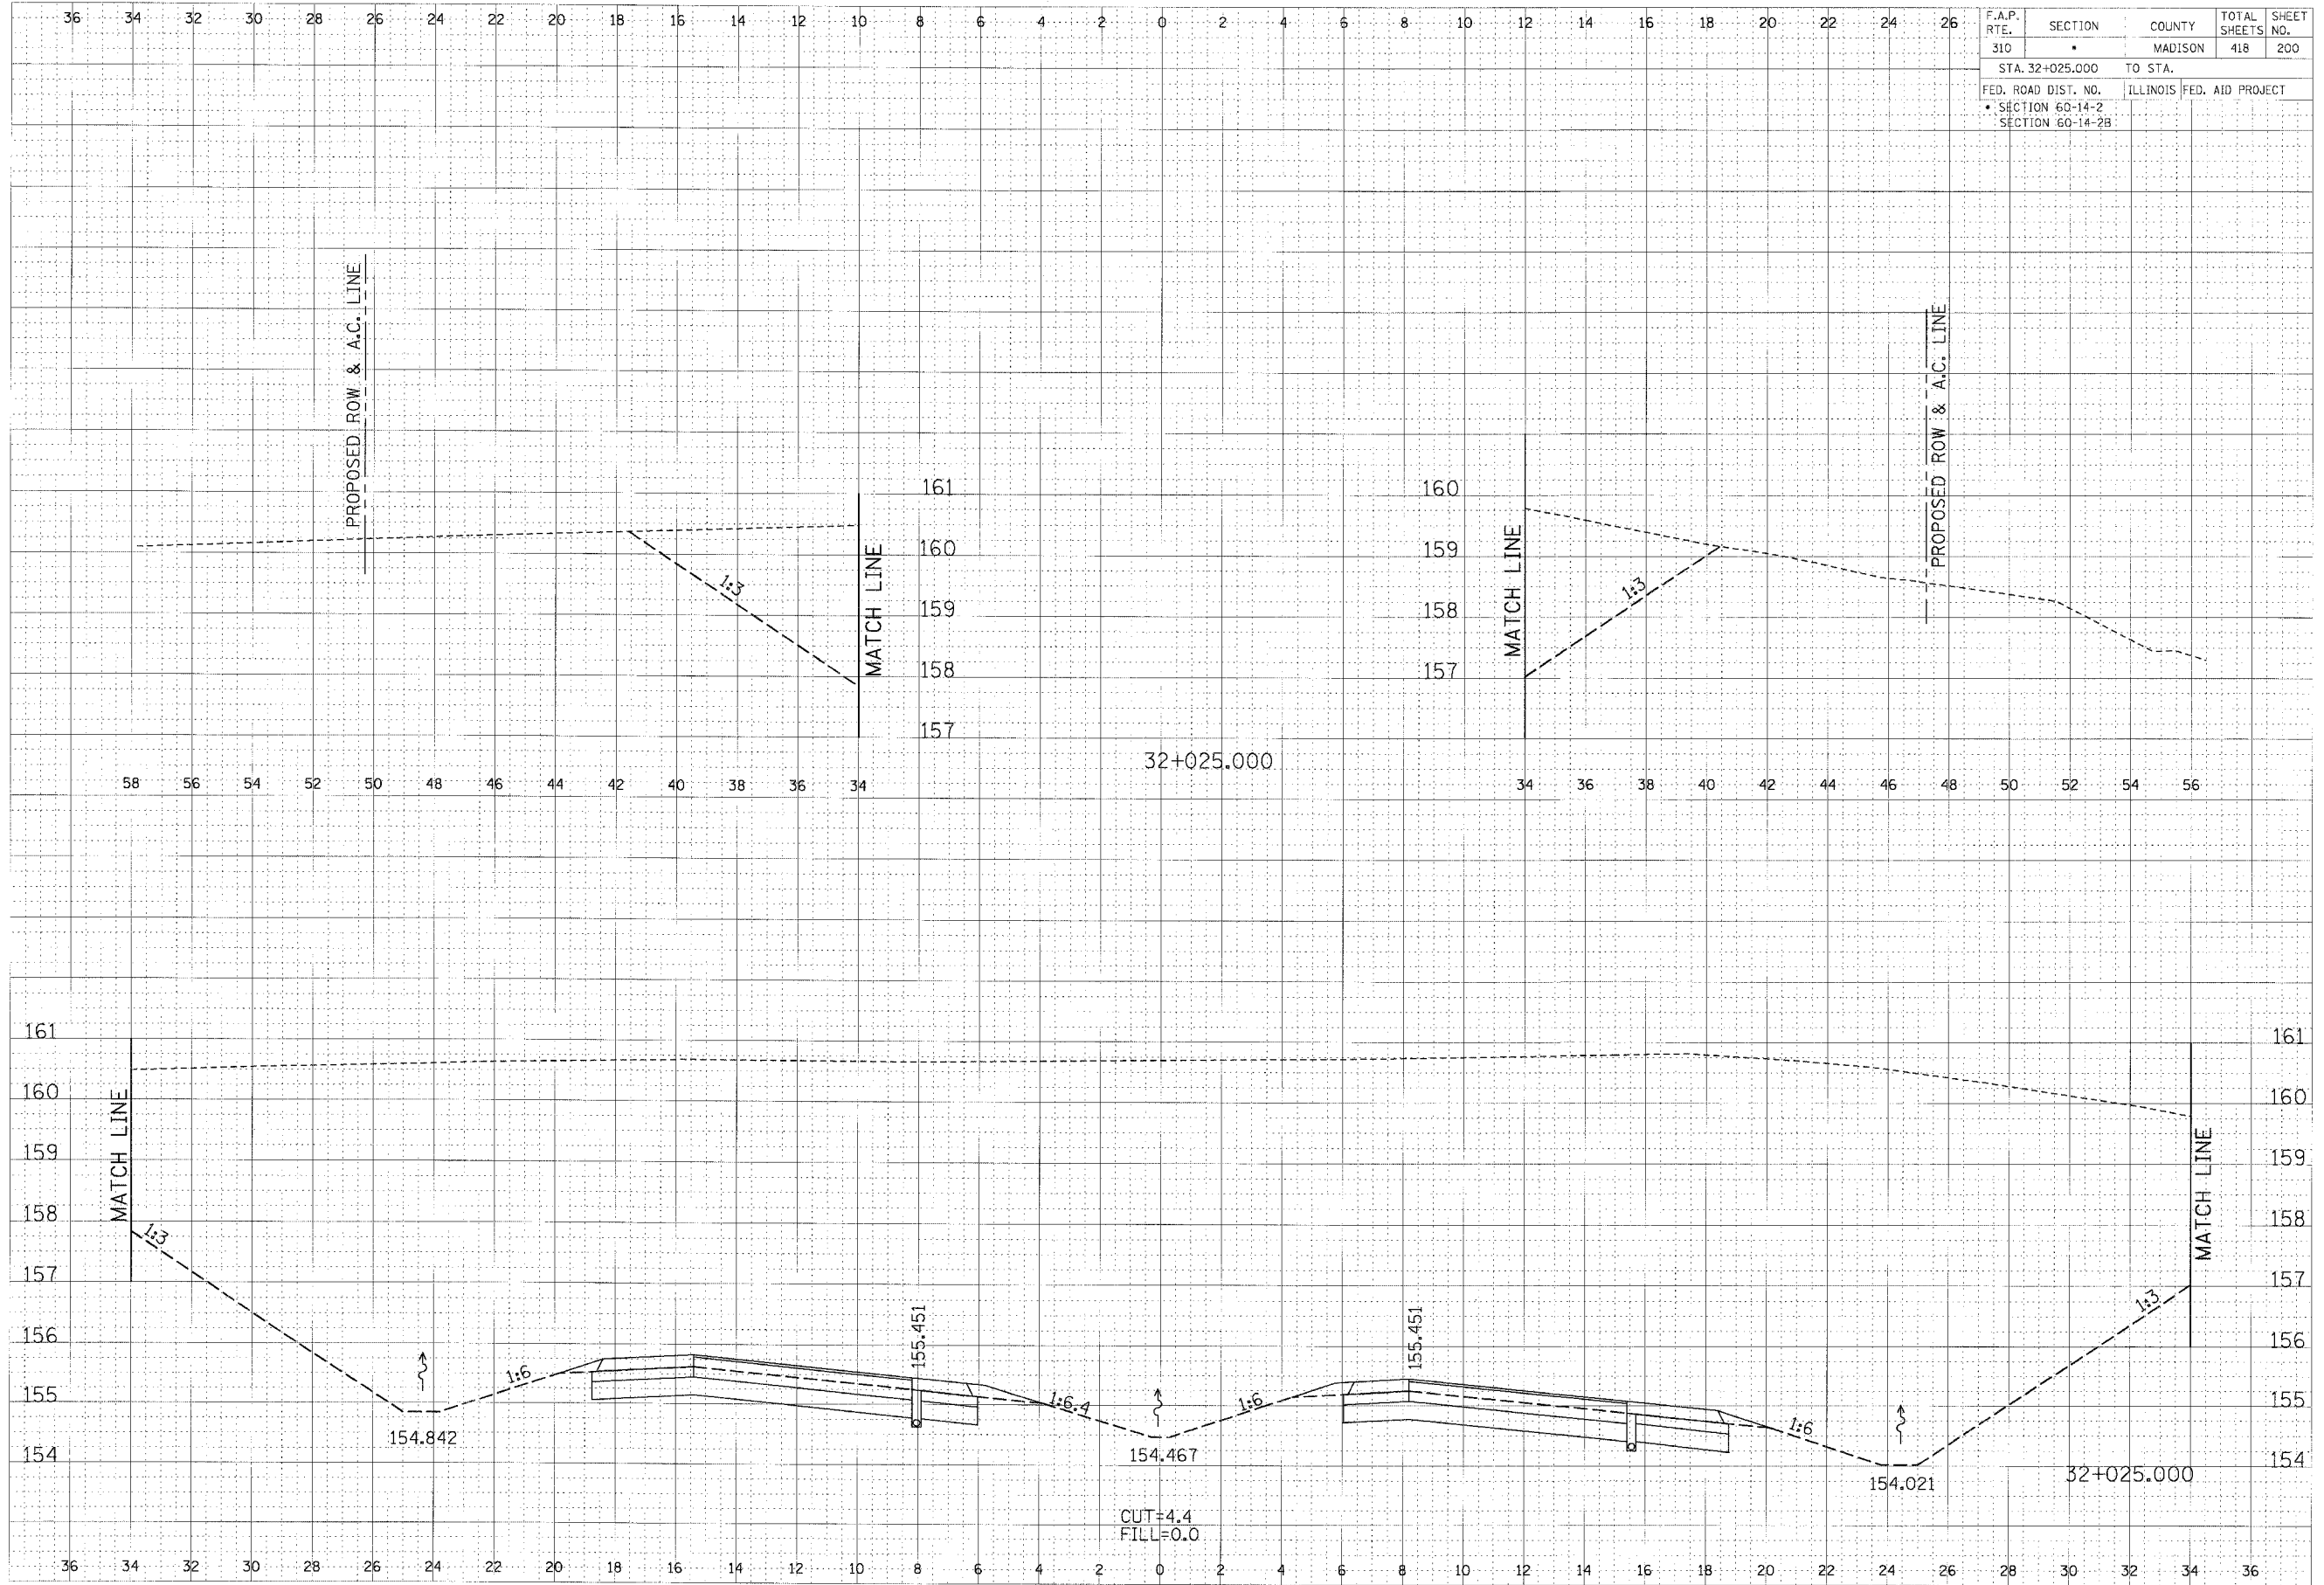

CROSS SECTION, FAP ROUTE 310, STA 32+025.000