


F.A.P. RTE.	SECTION	COUNTY	TOTAL SHEETS	SHEET NO.
310	*	MADISON	418	207
STA. 32+172.346		TO STA.		
FED. ROAD DIST. NO.		ILLINOIS	FED. AID PROJECT	
* SECTION 60-14-2				
SECTION 60-14-2B				

FINAL	DATE	BY
SUPPLY	DESIGNED	
NOTE BOOK	PLOTTED	
NO.	TEMPLATE	
	SCALE	
	CHASSET	

ORIGINAL	DATE	BY
SURVEY	DESIGNED	
NOTE BOOK	PLOTTED	
NO.	TEMPLATE	
	SCALE	
	CHASSET	

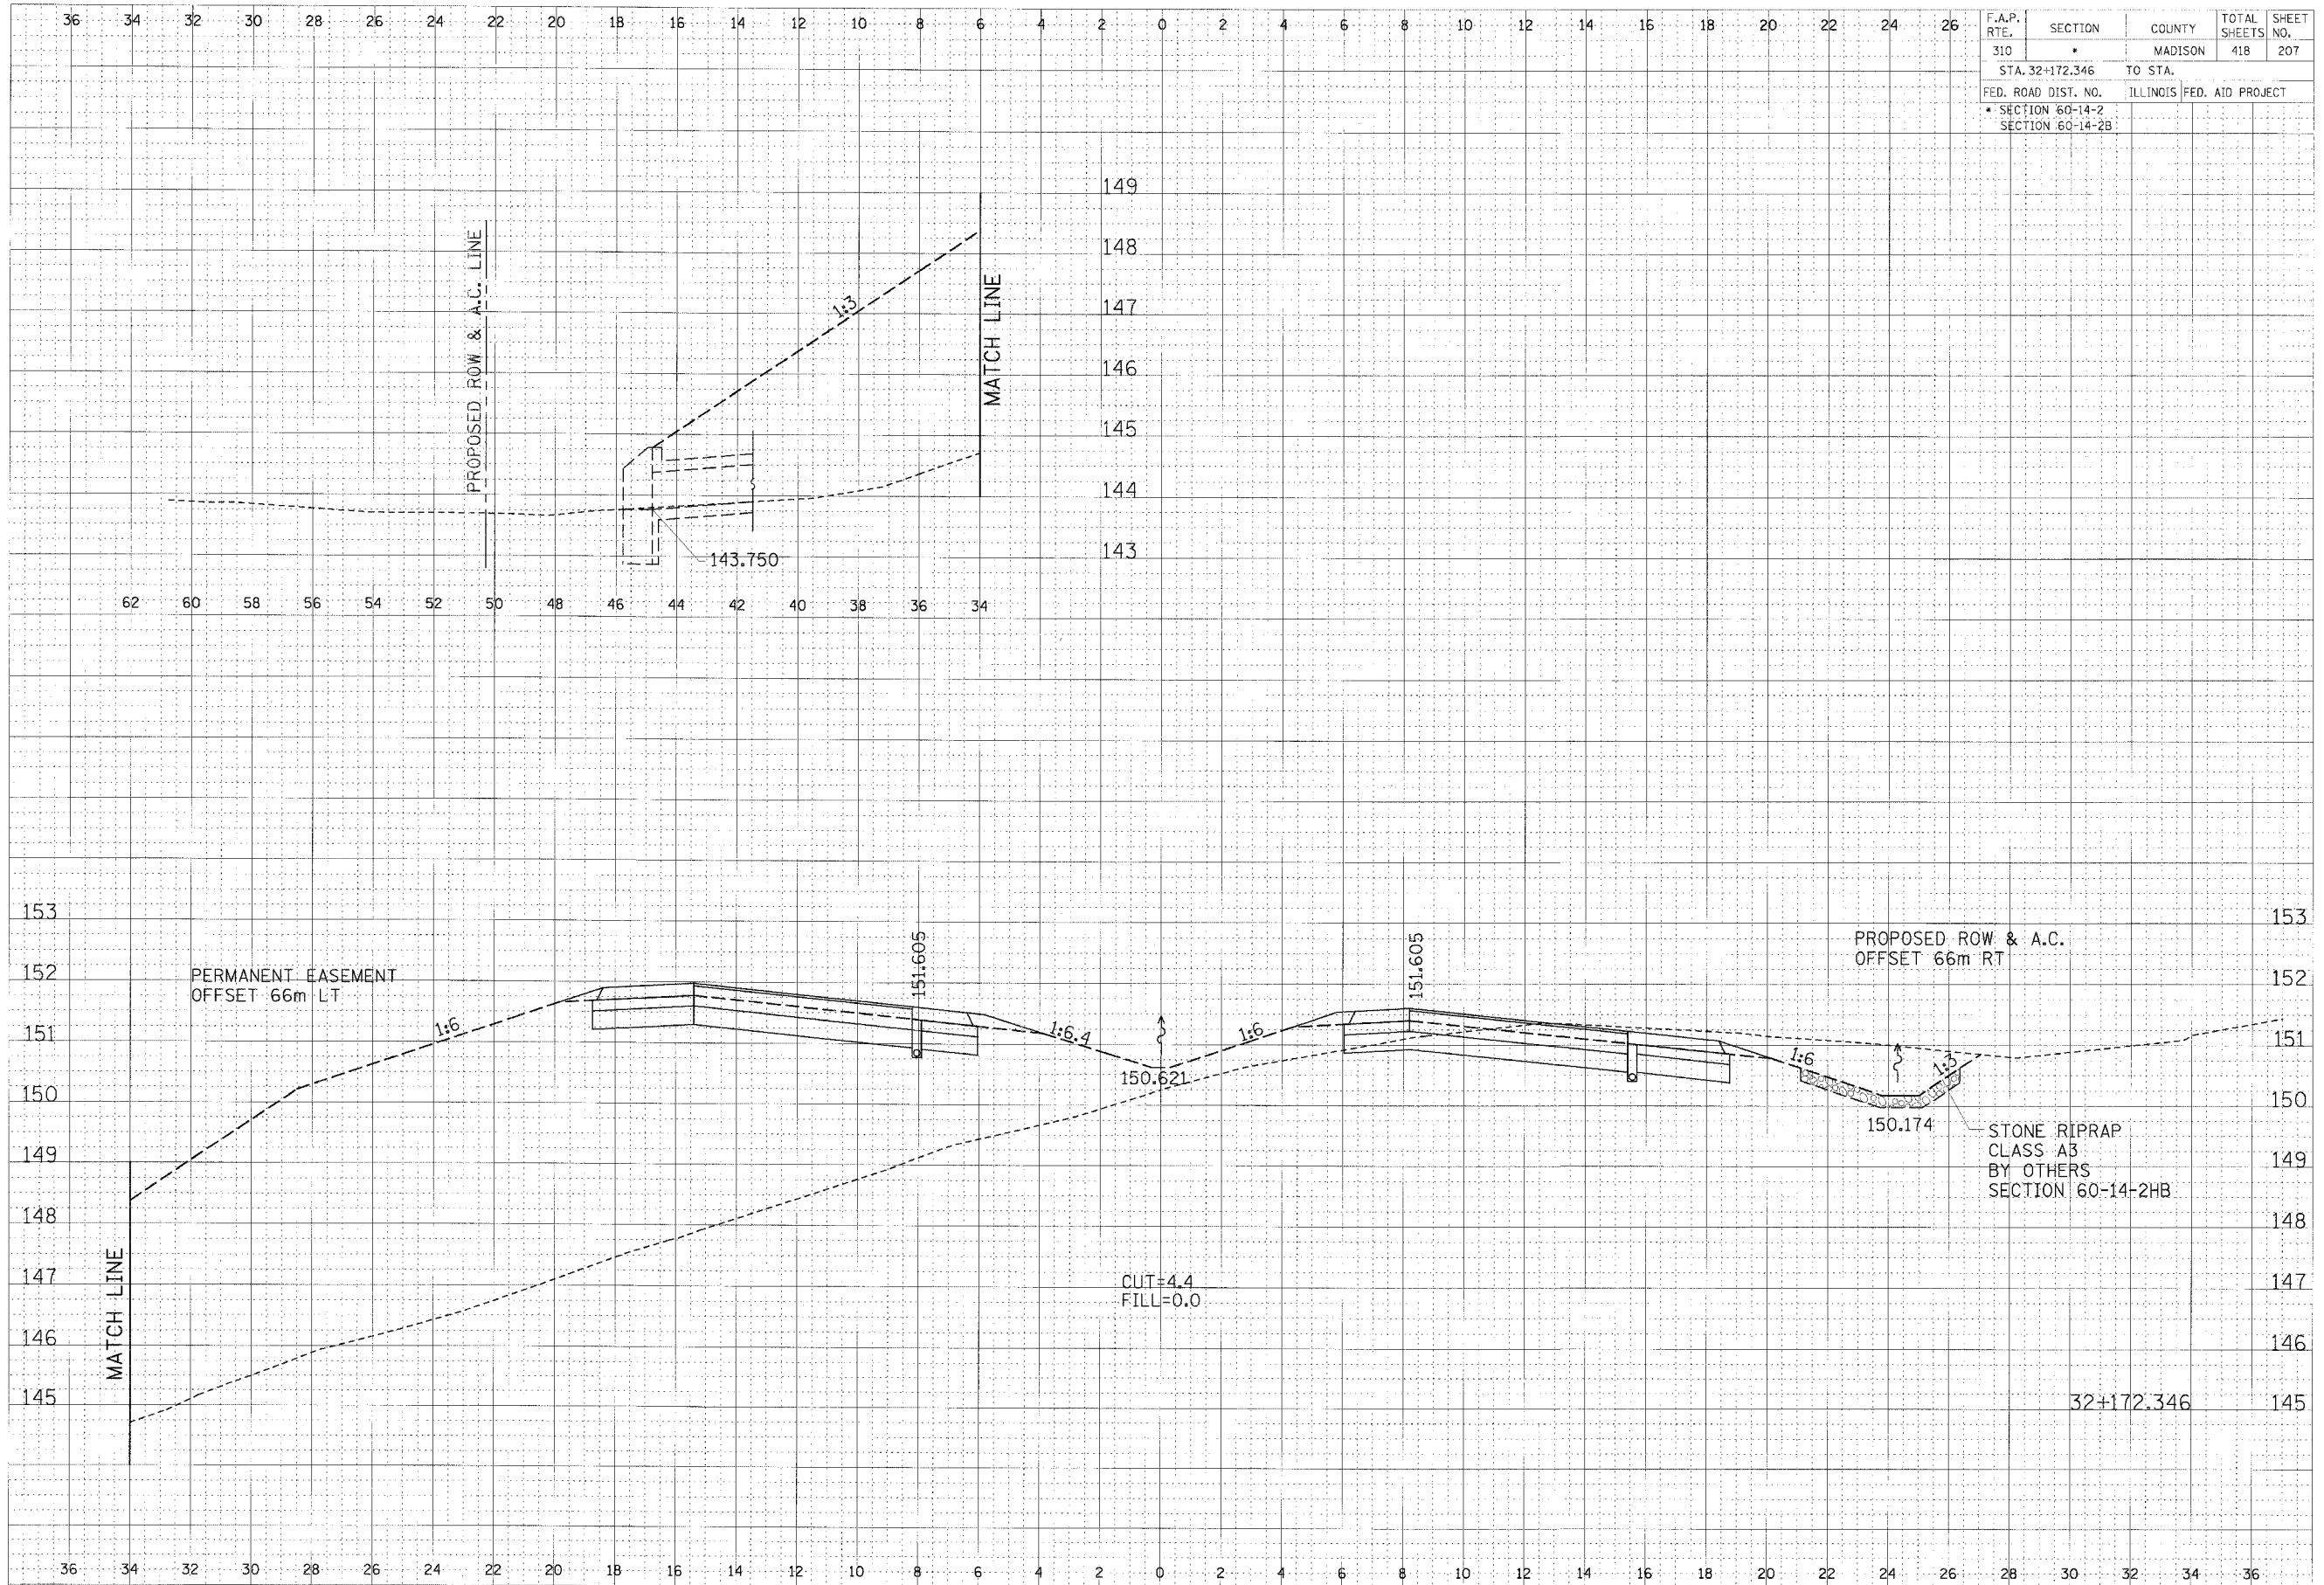

CROSS SECTION, FAP ROUTE 310, STA 32+172.346