


F.A.P. RTE.	SECTION	COUNTY	TOTAL SHEETS	SHEET NO.
310	*	MADISON	418	214
STA. 32+300.000 TO STA. 32+325.000				
FED. ROAD DIST. NO.		ILLINOIS FED. AID PROJECT		
* SECTION 60-14-2		SECTION 60-14-2B		

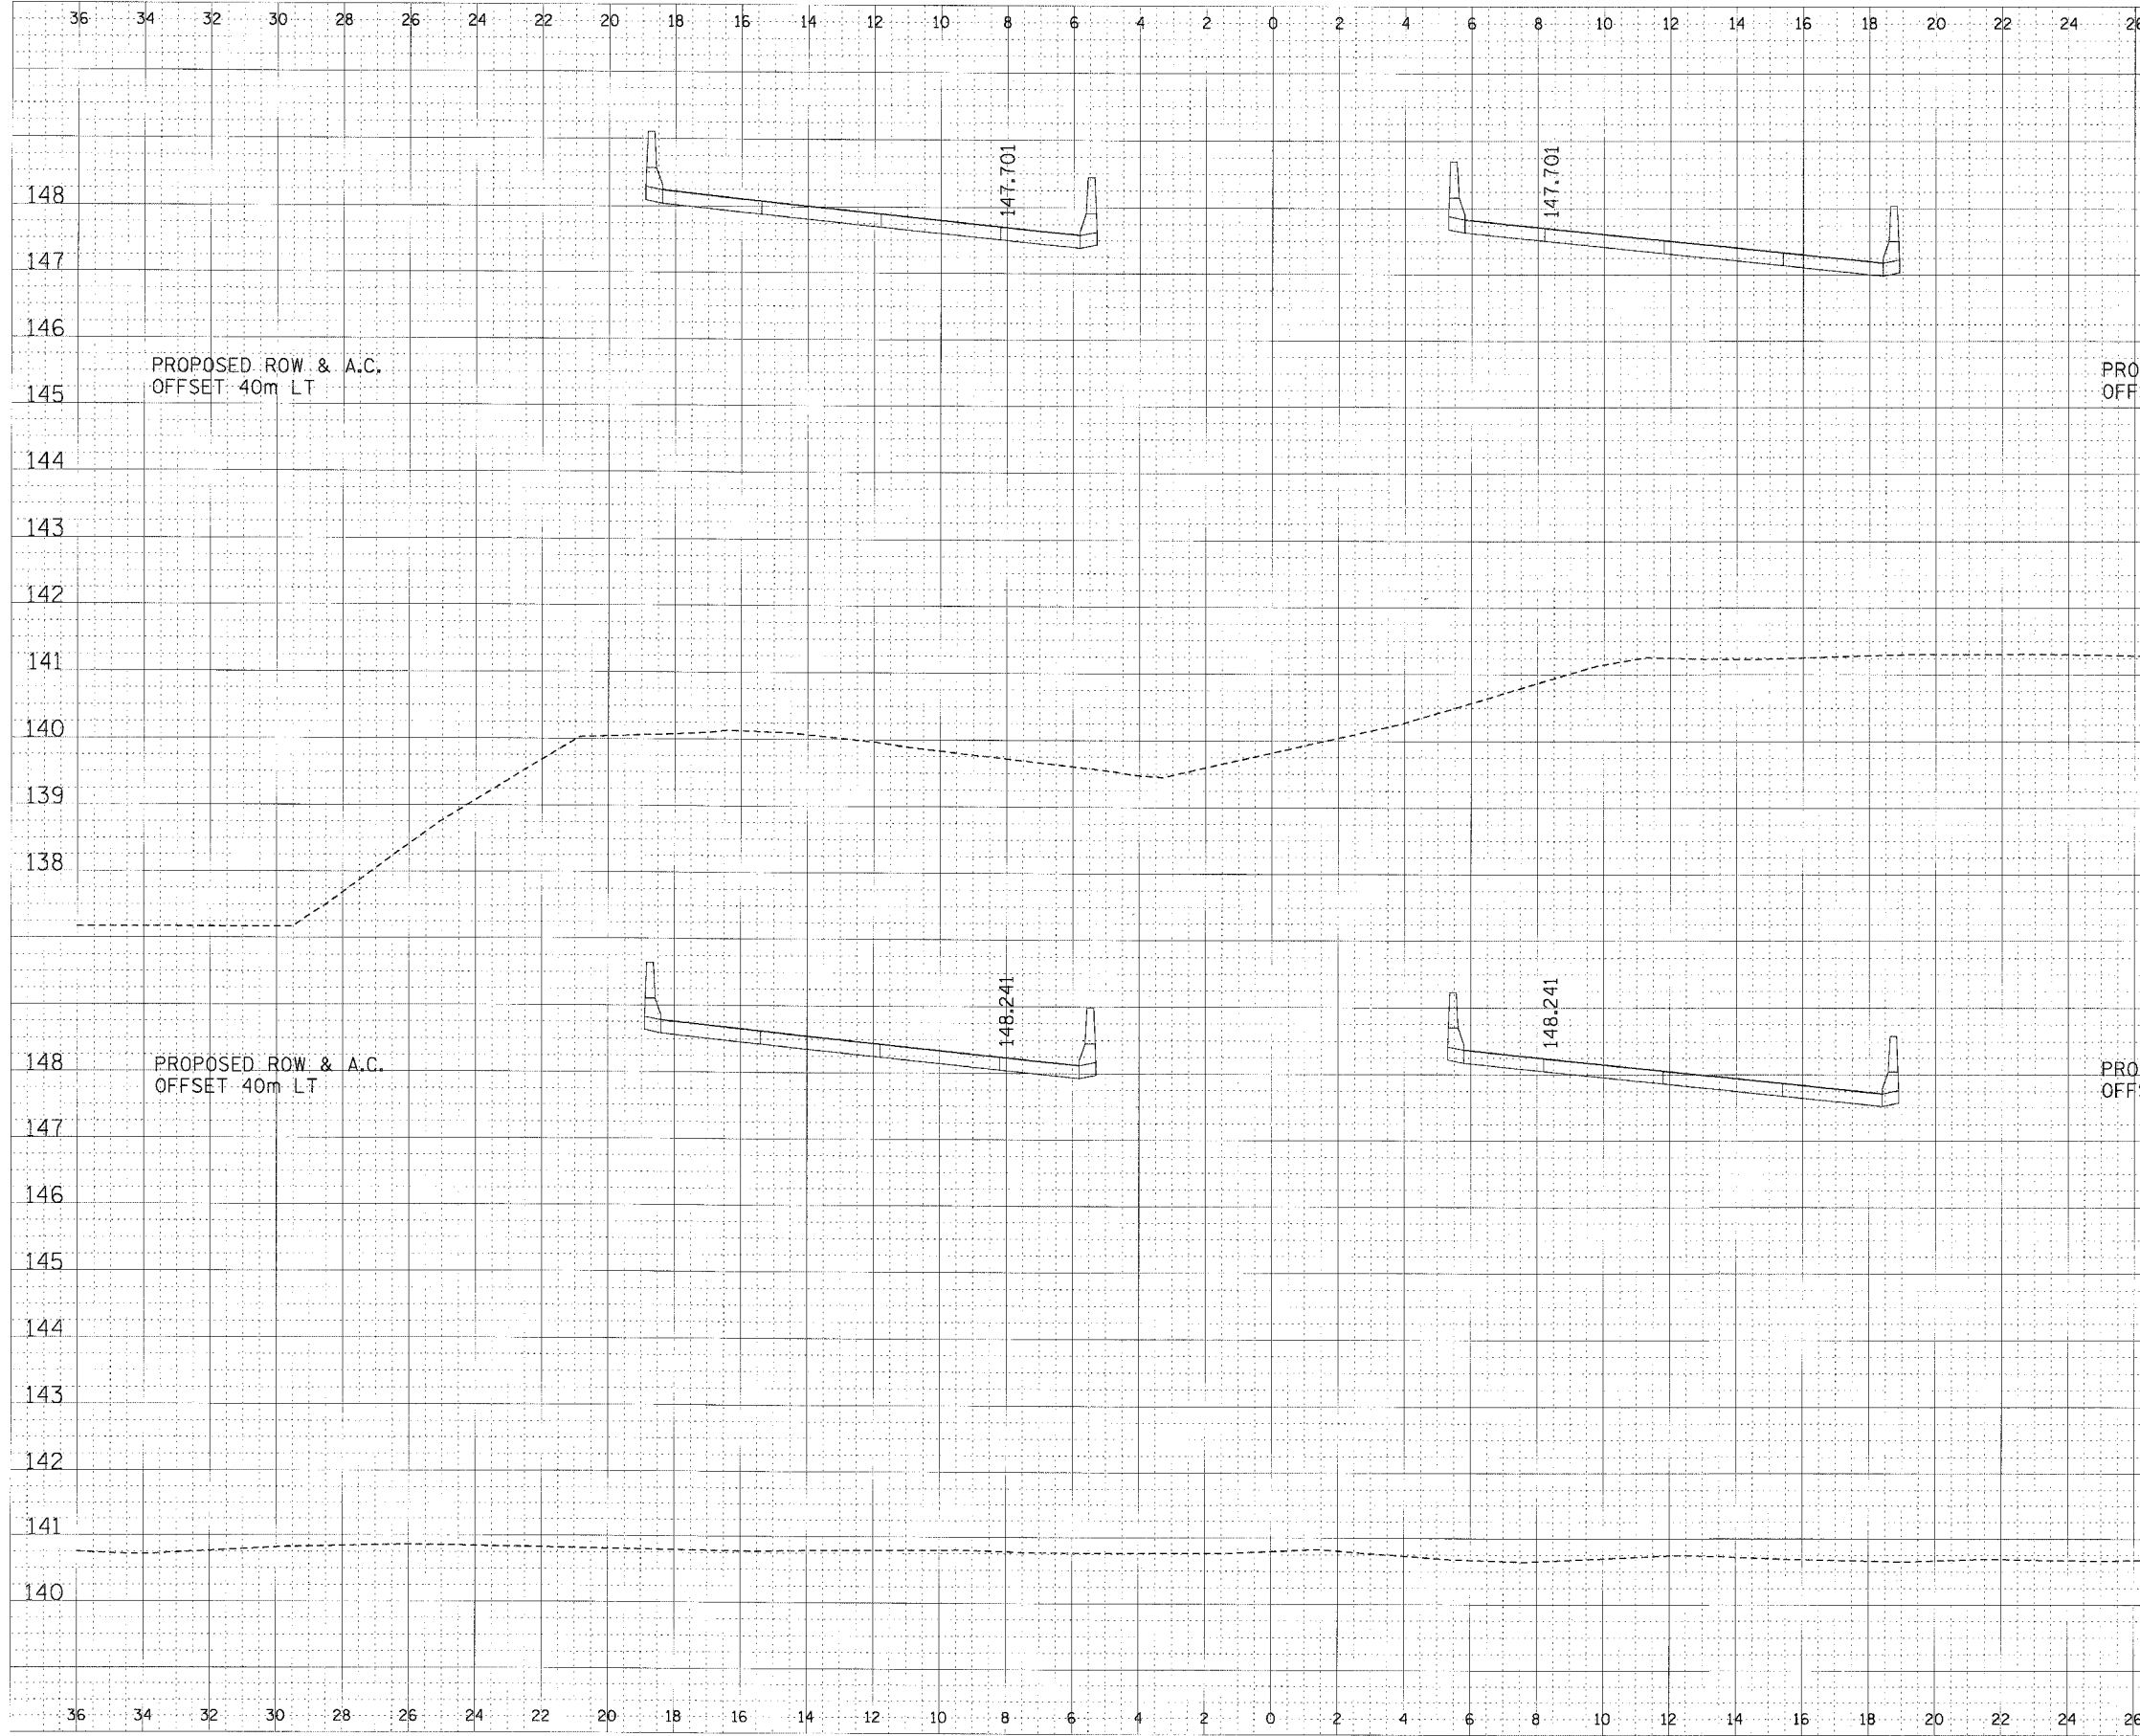

ORIGINAL SURVEY	BY	DATE
NOTED BY		
REVISIONS		
APPROVED		
CHECKED		
DATE		

ORIGINAL SURVEY	BY	DATE
NOTED BY		
REVISIONS		
APPROVED		
CHECKED		
DATE		

CROSS SECTION, FAP ROUTE 310, STA 32+300.000 TO STA 32+325.000