


F.A.P. RTE.	SECTION	COUNTY	TOTAL SHEETS	SHEET NO.
310	*	MADISON	418	220
STA. 32+536.171		TO STA. 32+575.000		
FED. ROAD DIST. NO.		ILLINOIS	FED. AID PROJECT	
* SECTION 60-14-2				
SECTION 60-14-2B				

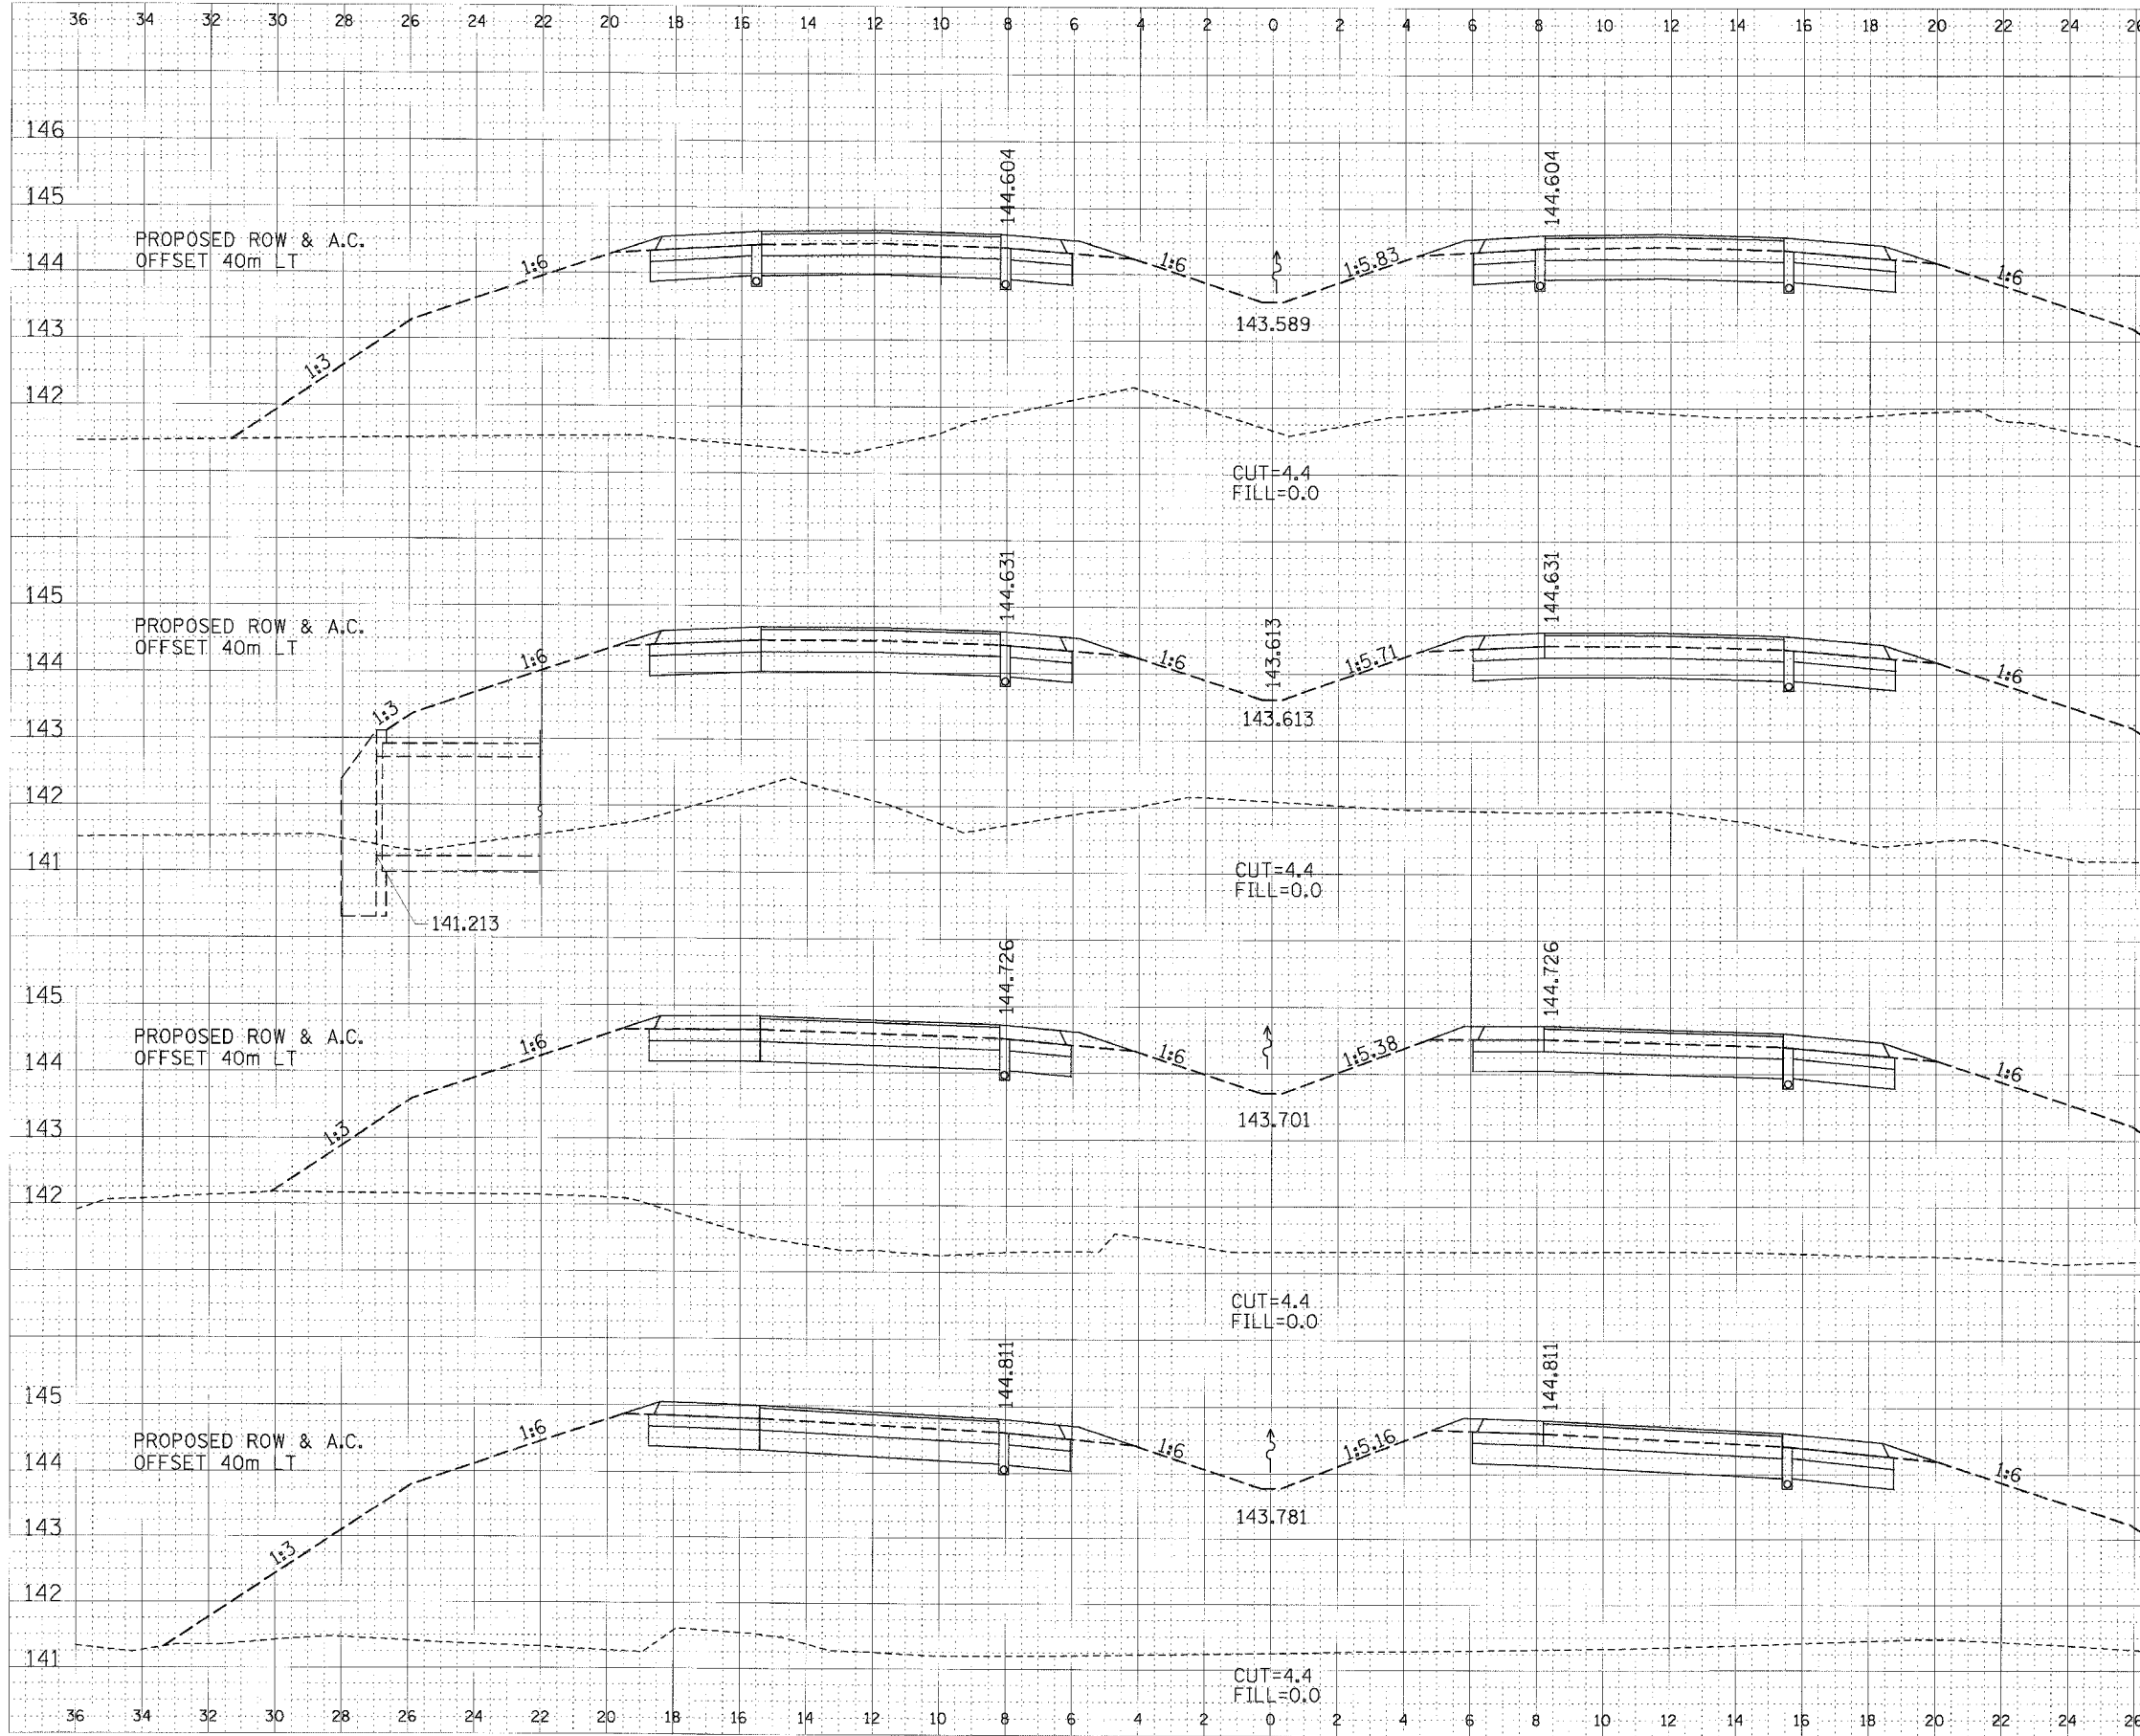

DATE	BY	REVISION
		DESIGNED
		PLOTTED
		TECHNICAL
		APPROVED

DATE	BY	REVISION
		DESIGNED
		PLOTTED
		TECHNICAL
		APPROVED

CROSS SECTION, FAP ROUTE 310, STA 32+536.171 TO STA 32+575.000