


F.A.P. RTE.	SECTION	COUNTY	TOTAL SHEETS	SHEET NO.
310	*	MADISON	418	234
STA. 32+900.000		TO STA.		
FED. ROAD DIST. NO.		ILLINOIS	FED. AID PROJECT	
* SECTION 60-14-2				
SECTION 60-14-2B				

DATE	BY

NO.	REVISIONS	DATE

DATE	BY

NO.	REVISIONS	DATE

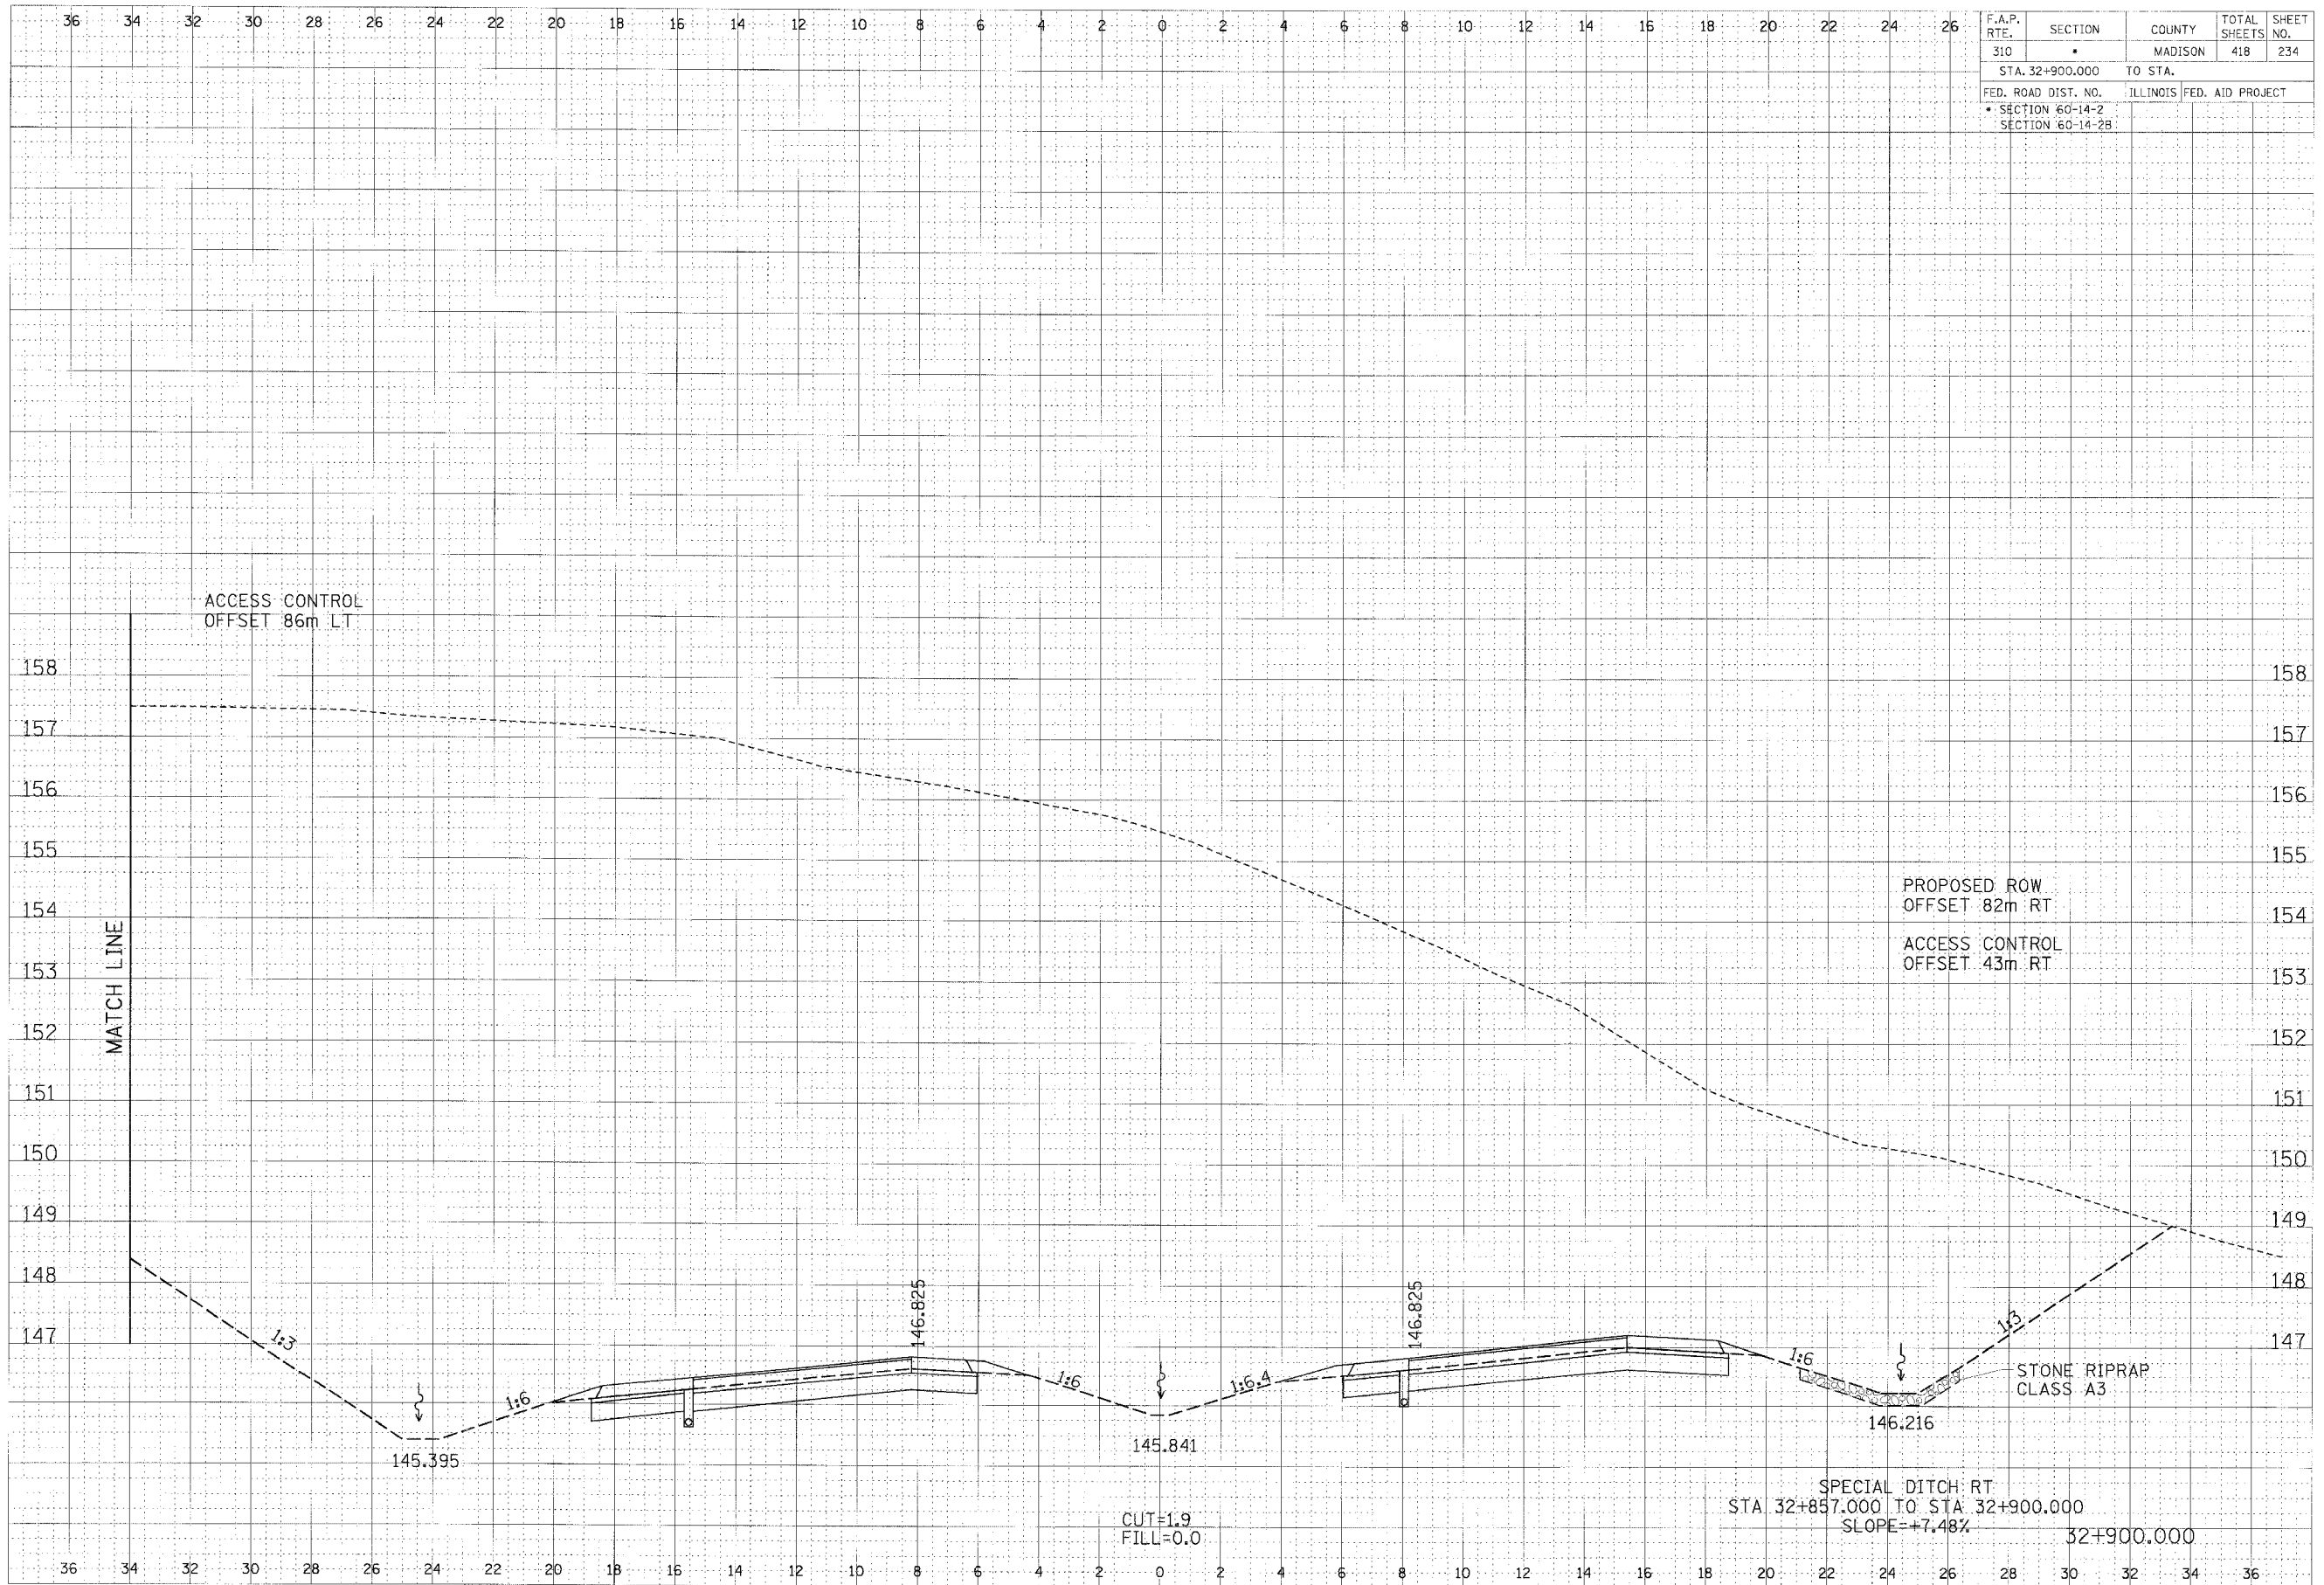

CROSS SECTION, FAP ROUTE 310, STA 32+900.000