


F.A.P. RTE.	SECTION	COUNTY	TOTAL SHEETS	SHEET NO.
310	*	MADISON	418	240
STA. 32+975.000		TO STA.		
FED. ROAD DIST. NO.		ILLINOIS FED. AID PROJECT		
* SECTION 60-14-2		SECTION 60-14-2B		

DATE	
BY	
FINISH SURVEY	
DATE	
BY	
NOTE BOOK	
NO.	
AREAS CHECKED	

DATE	
BY	
ORIGINAL SURVEY	
DATE	
BY	
NOTE BOOK	
NO.	
AREAS CHECKED	

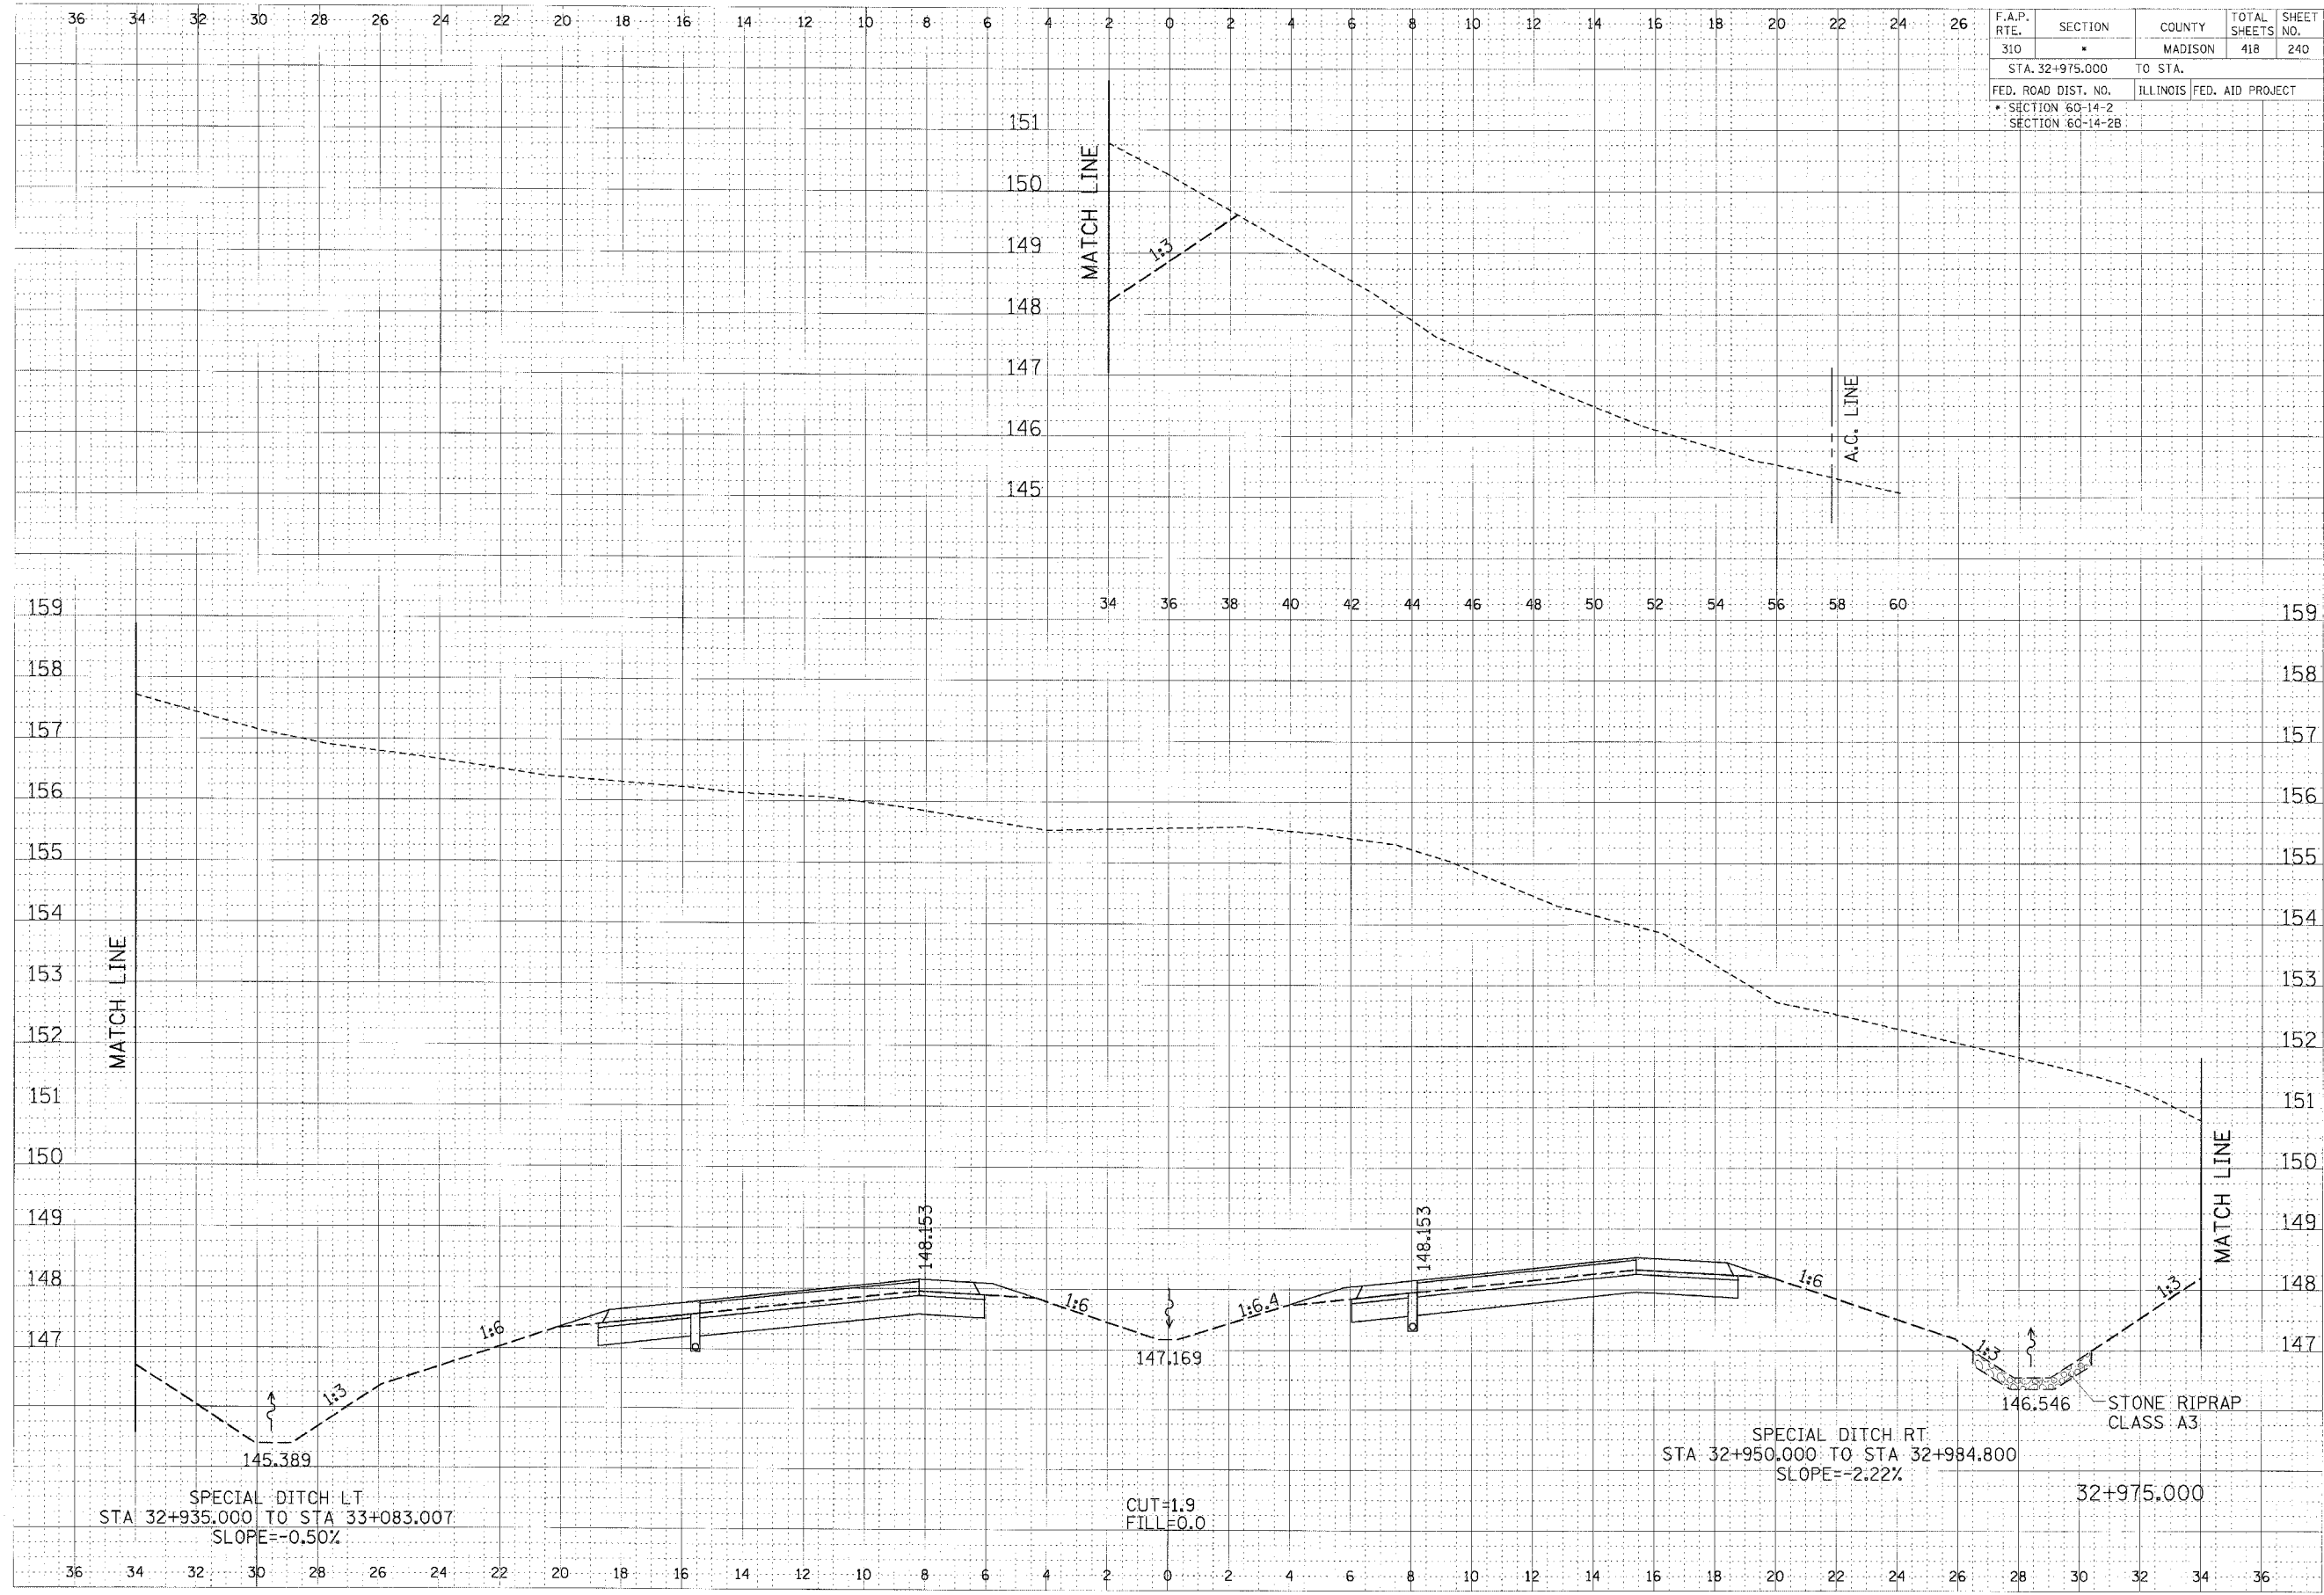

CROSS SECTION, FAP ROUTE 310, STA 32+975.000