


F.A.P. RTE.	SECTION	COUNTY	TOTAL SHEETS	SHEET NO.
310	*	MADISON	418	243
STA. 33+000.000		TO STA.		
FED. ROAD DIST. NO.		ILLINOIS FED. AID PROJECT		
* SECTION 60-14-2				
SECTION 60-14-2B				

ORIGINAL	DATE
BY	
DATE	

ORIGINAL	DATE
BY	
DATE	

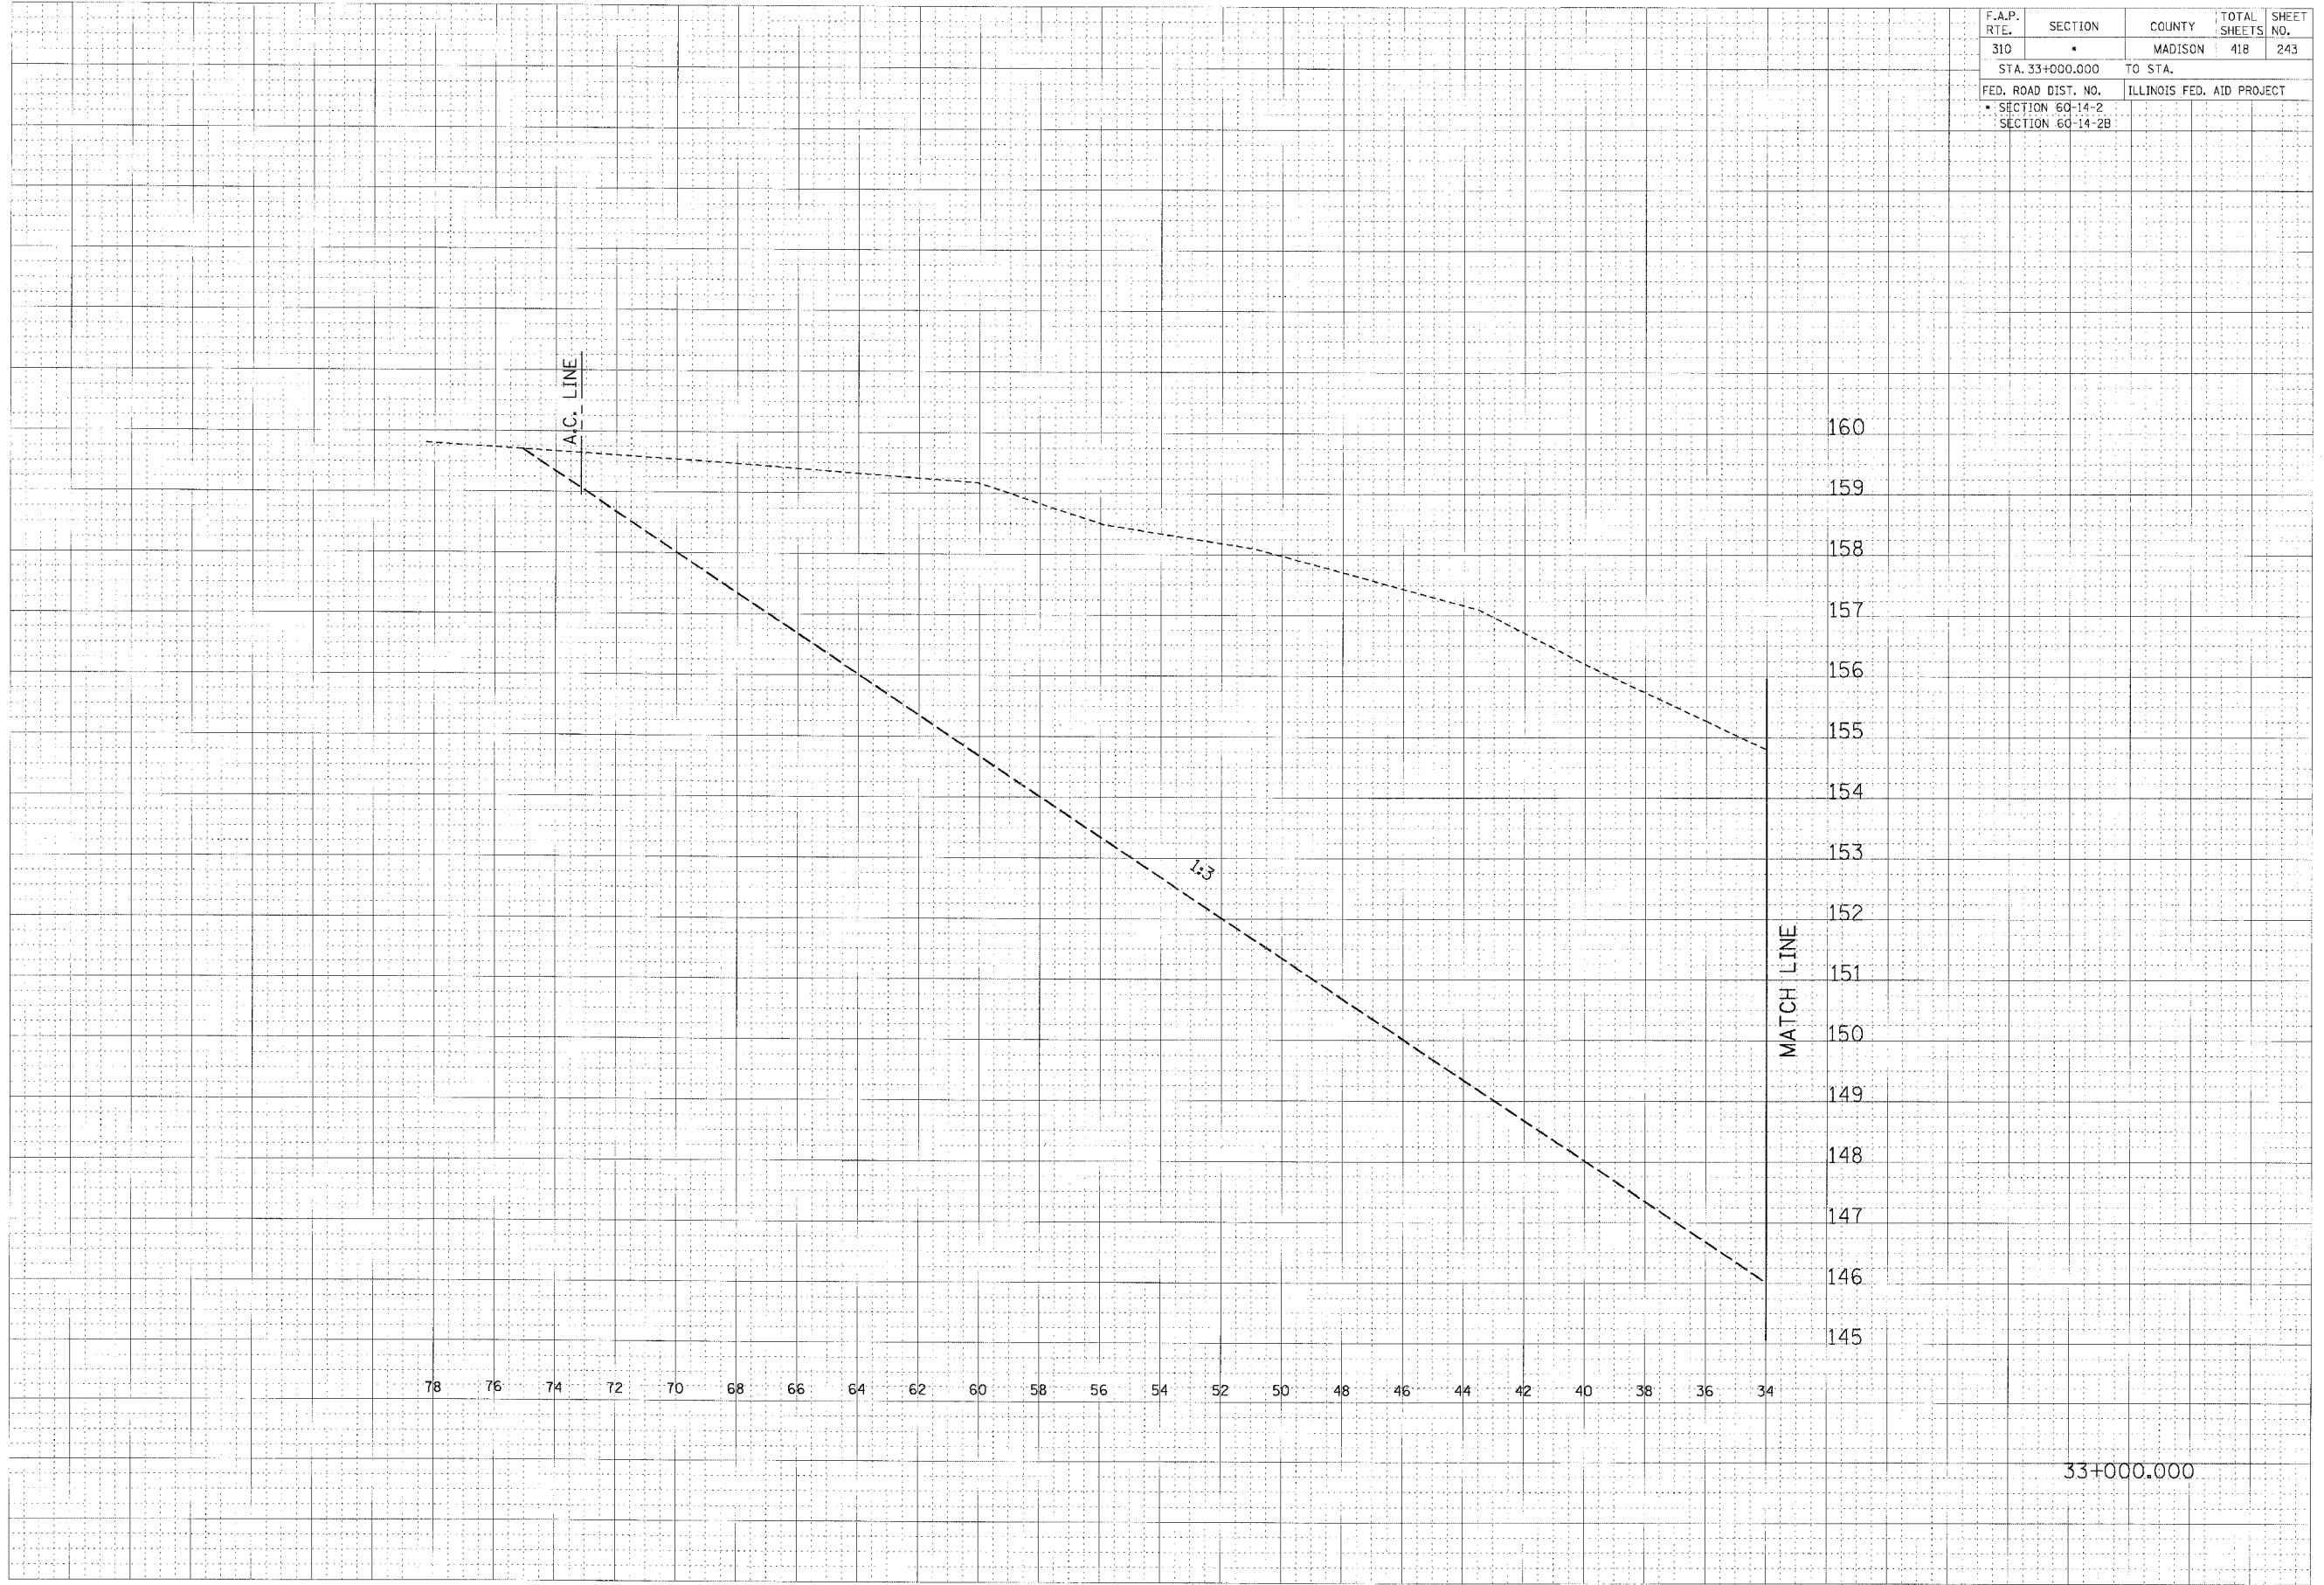

CROSS SECTION, FAP ROUTE 310, STA 33+000.000