


F.A.P. RTE.	SECTION	COUNTY	TOTAL SHEETS	SHEET NO.
310	*	MADISON	418	253
STA. 33+150.000		TO STA.		
FED. ROAD DIST. NO.	ILLINOIS		FED. AID PROJECT	
* SECTION 60-14-2				
SECTION 60-14-2B				

FINAL	REVISED	DATE
SHEET	SLOTTED	
NOTE BOOK	APPROPRIATE	
NO.	AREAS CHECKED	

ORIGINAL	REVISED	DATE
SHEET	SLOTTED	
NOTE BOOK	APPROPRIATE	
NO.	AREAS CHECKED	

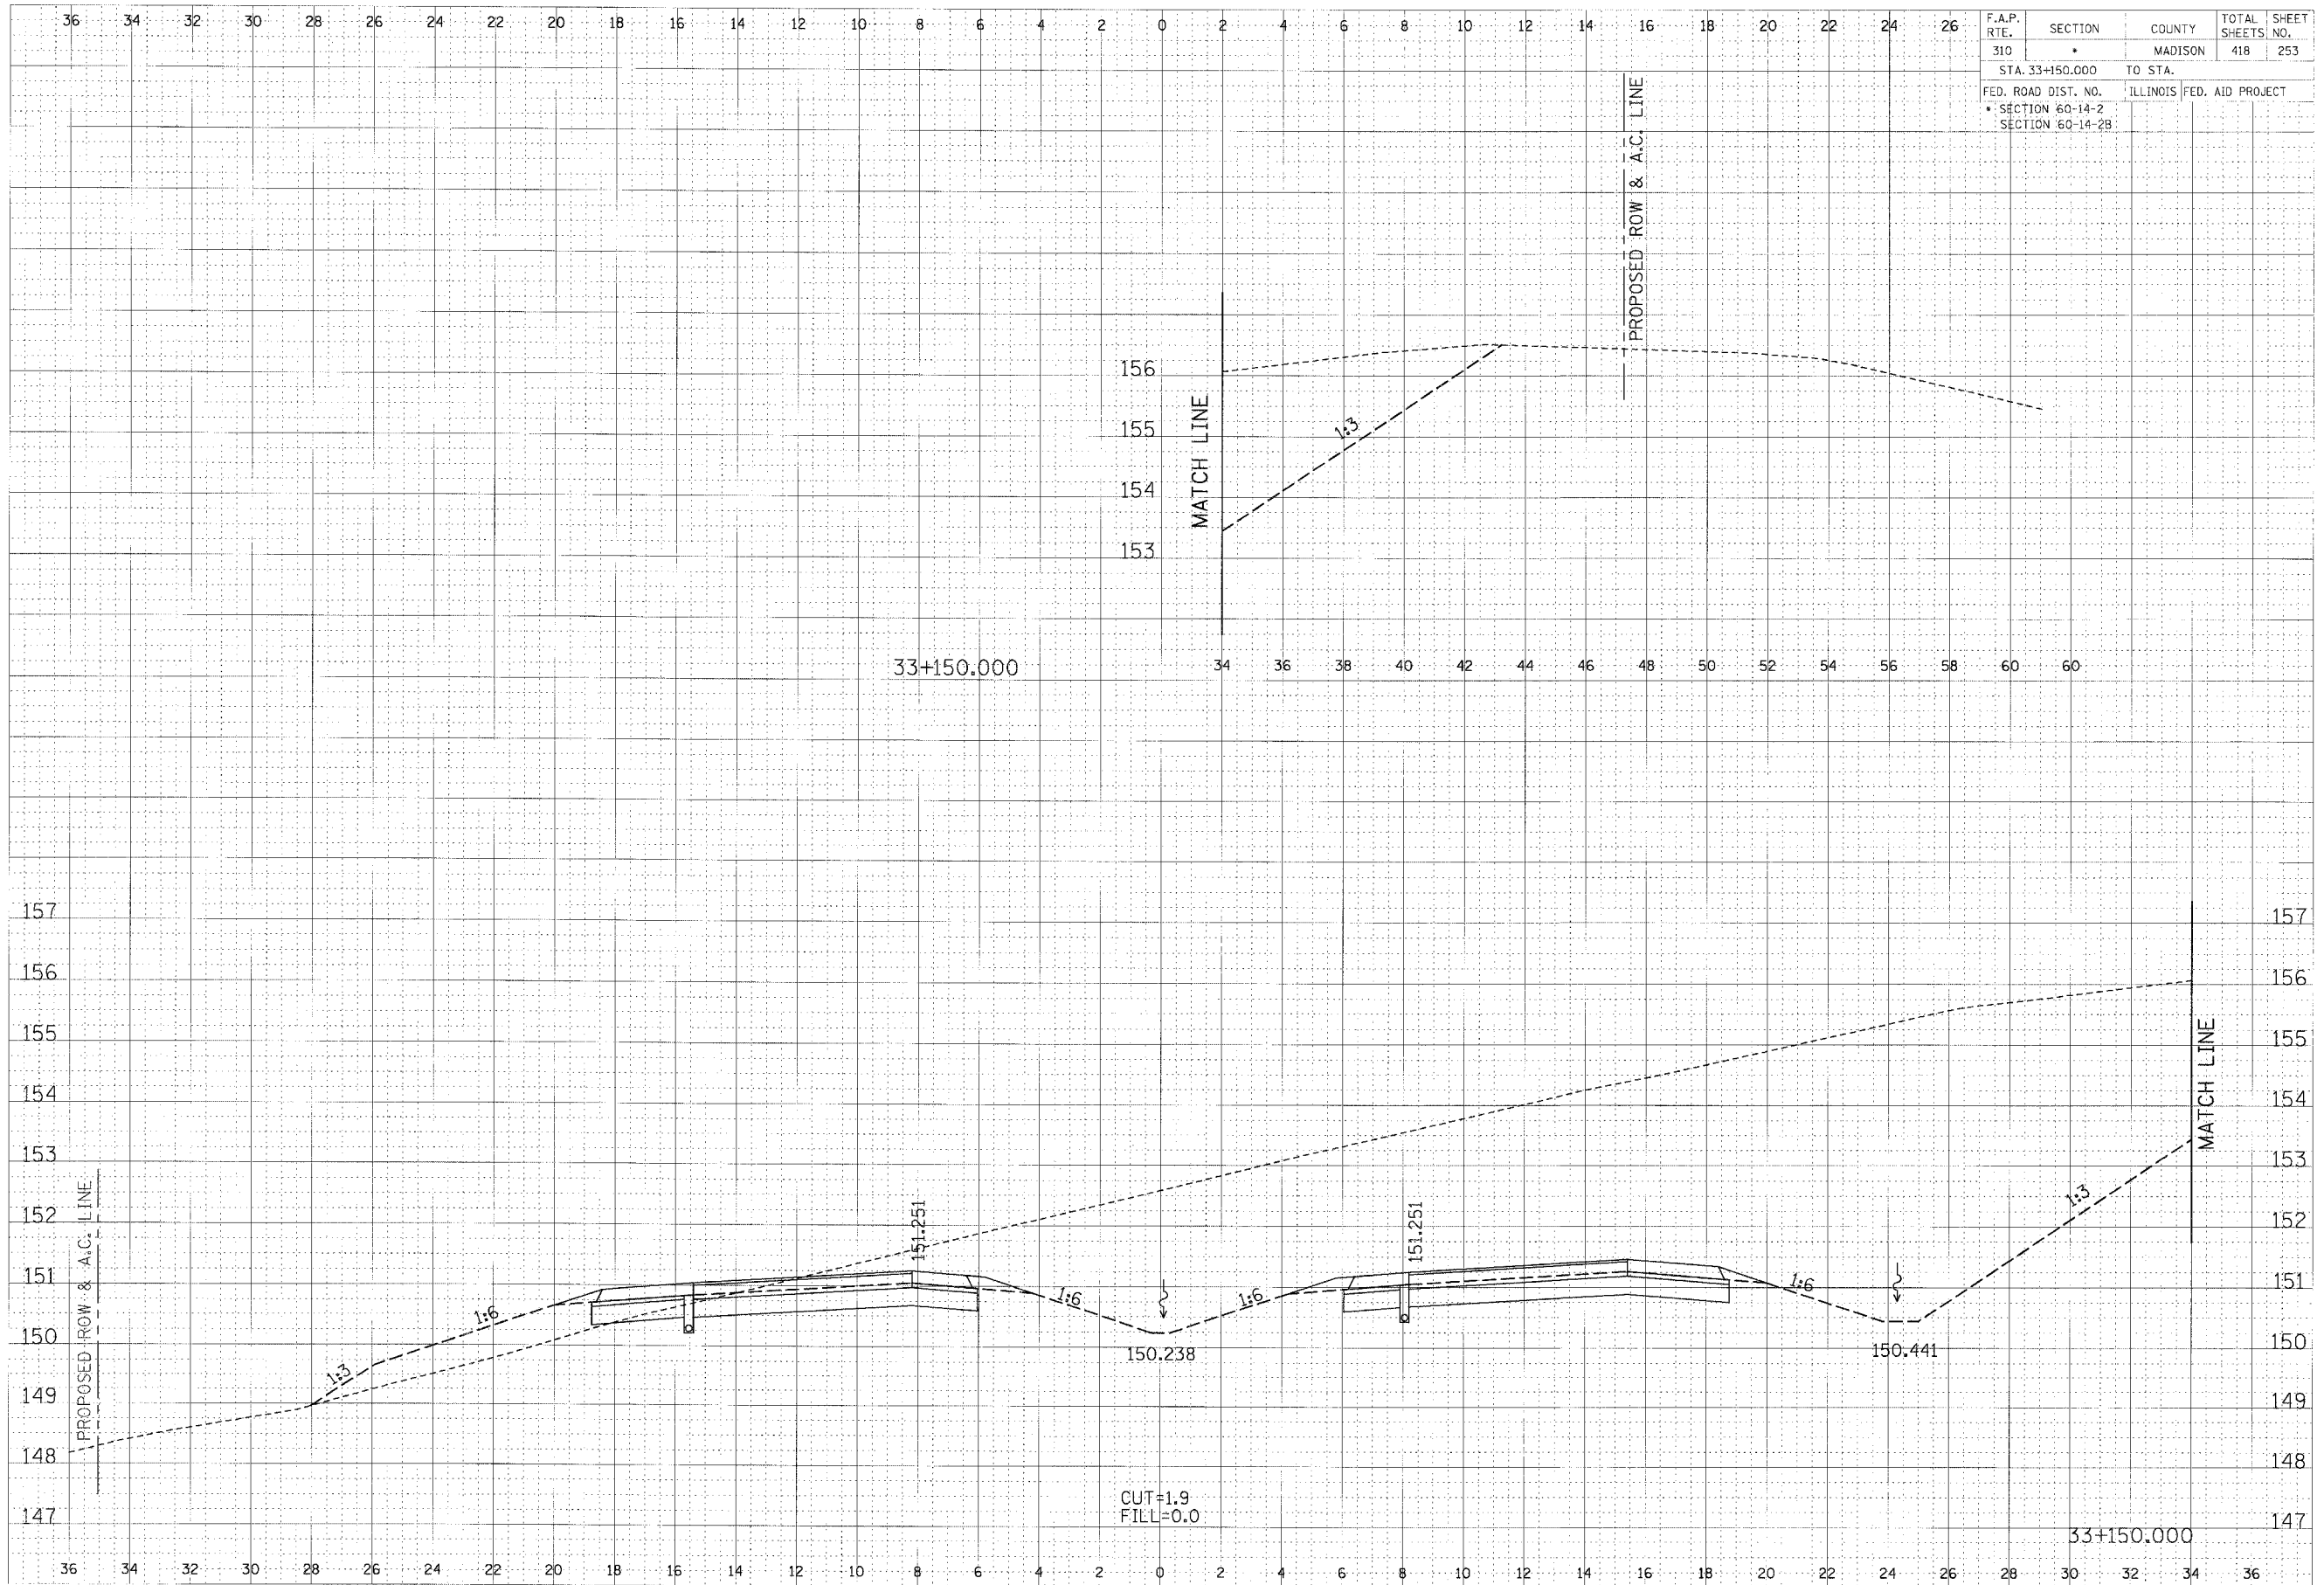

CROSS SECTION, FAP ROUTE 310, STA 33+150.000