


F.A.P. RTE.	SECTION	COUNTY	TOTAL SHEETS	SHEET NO.
310		MADISON	418	278
STA. 33+850.000		TO STA.		
FED. ROAD DIST. NO.		ILLINOIS FED. AID PROJECT		
SECTION 60-14-2		SECTION 60-14-2B		

FINAL SURVEY	DATE
NOTE BOOK	
FIELD CHECK	

ORIGINAL SURVEY	DATE
NOTE BOOK	
FIELD CHECK	

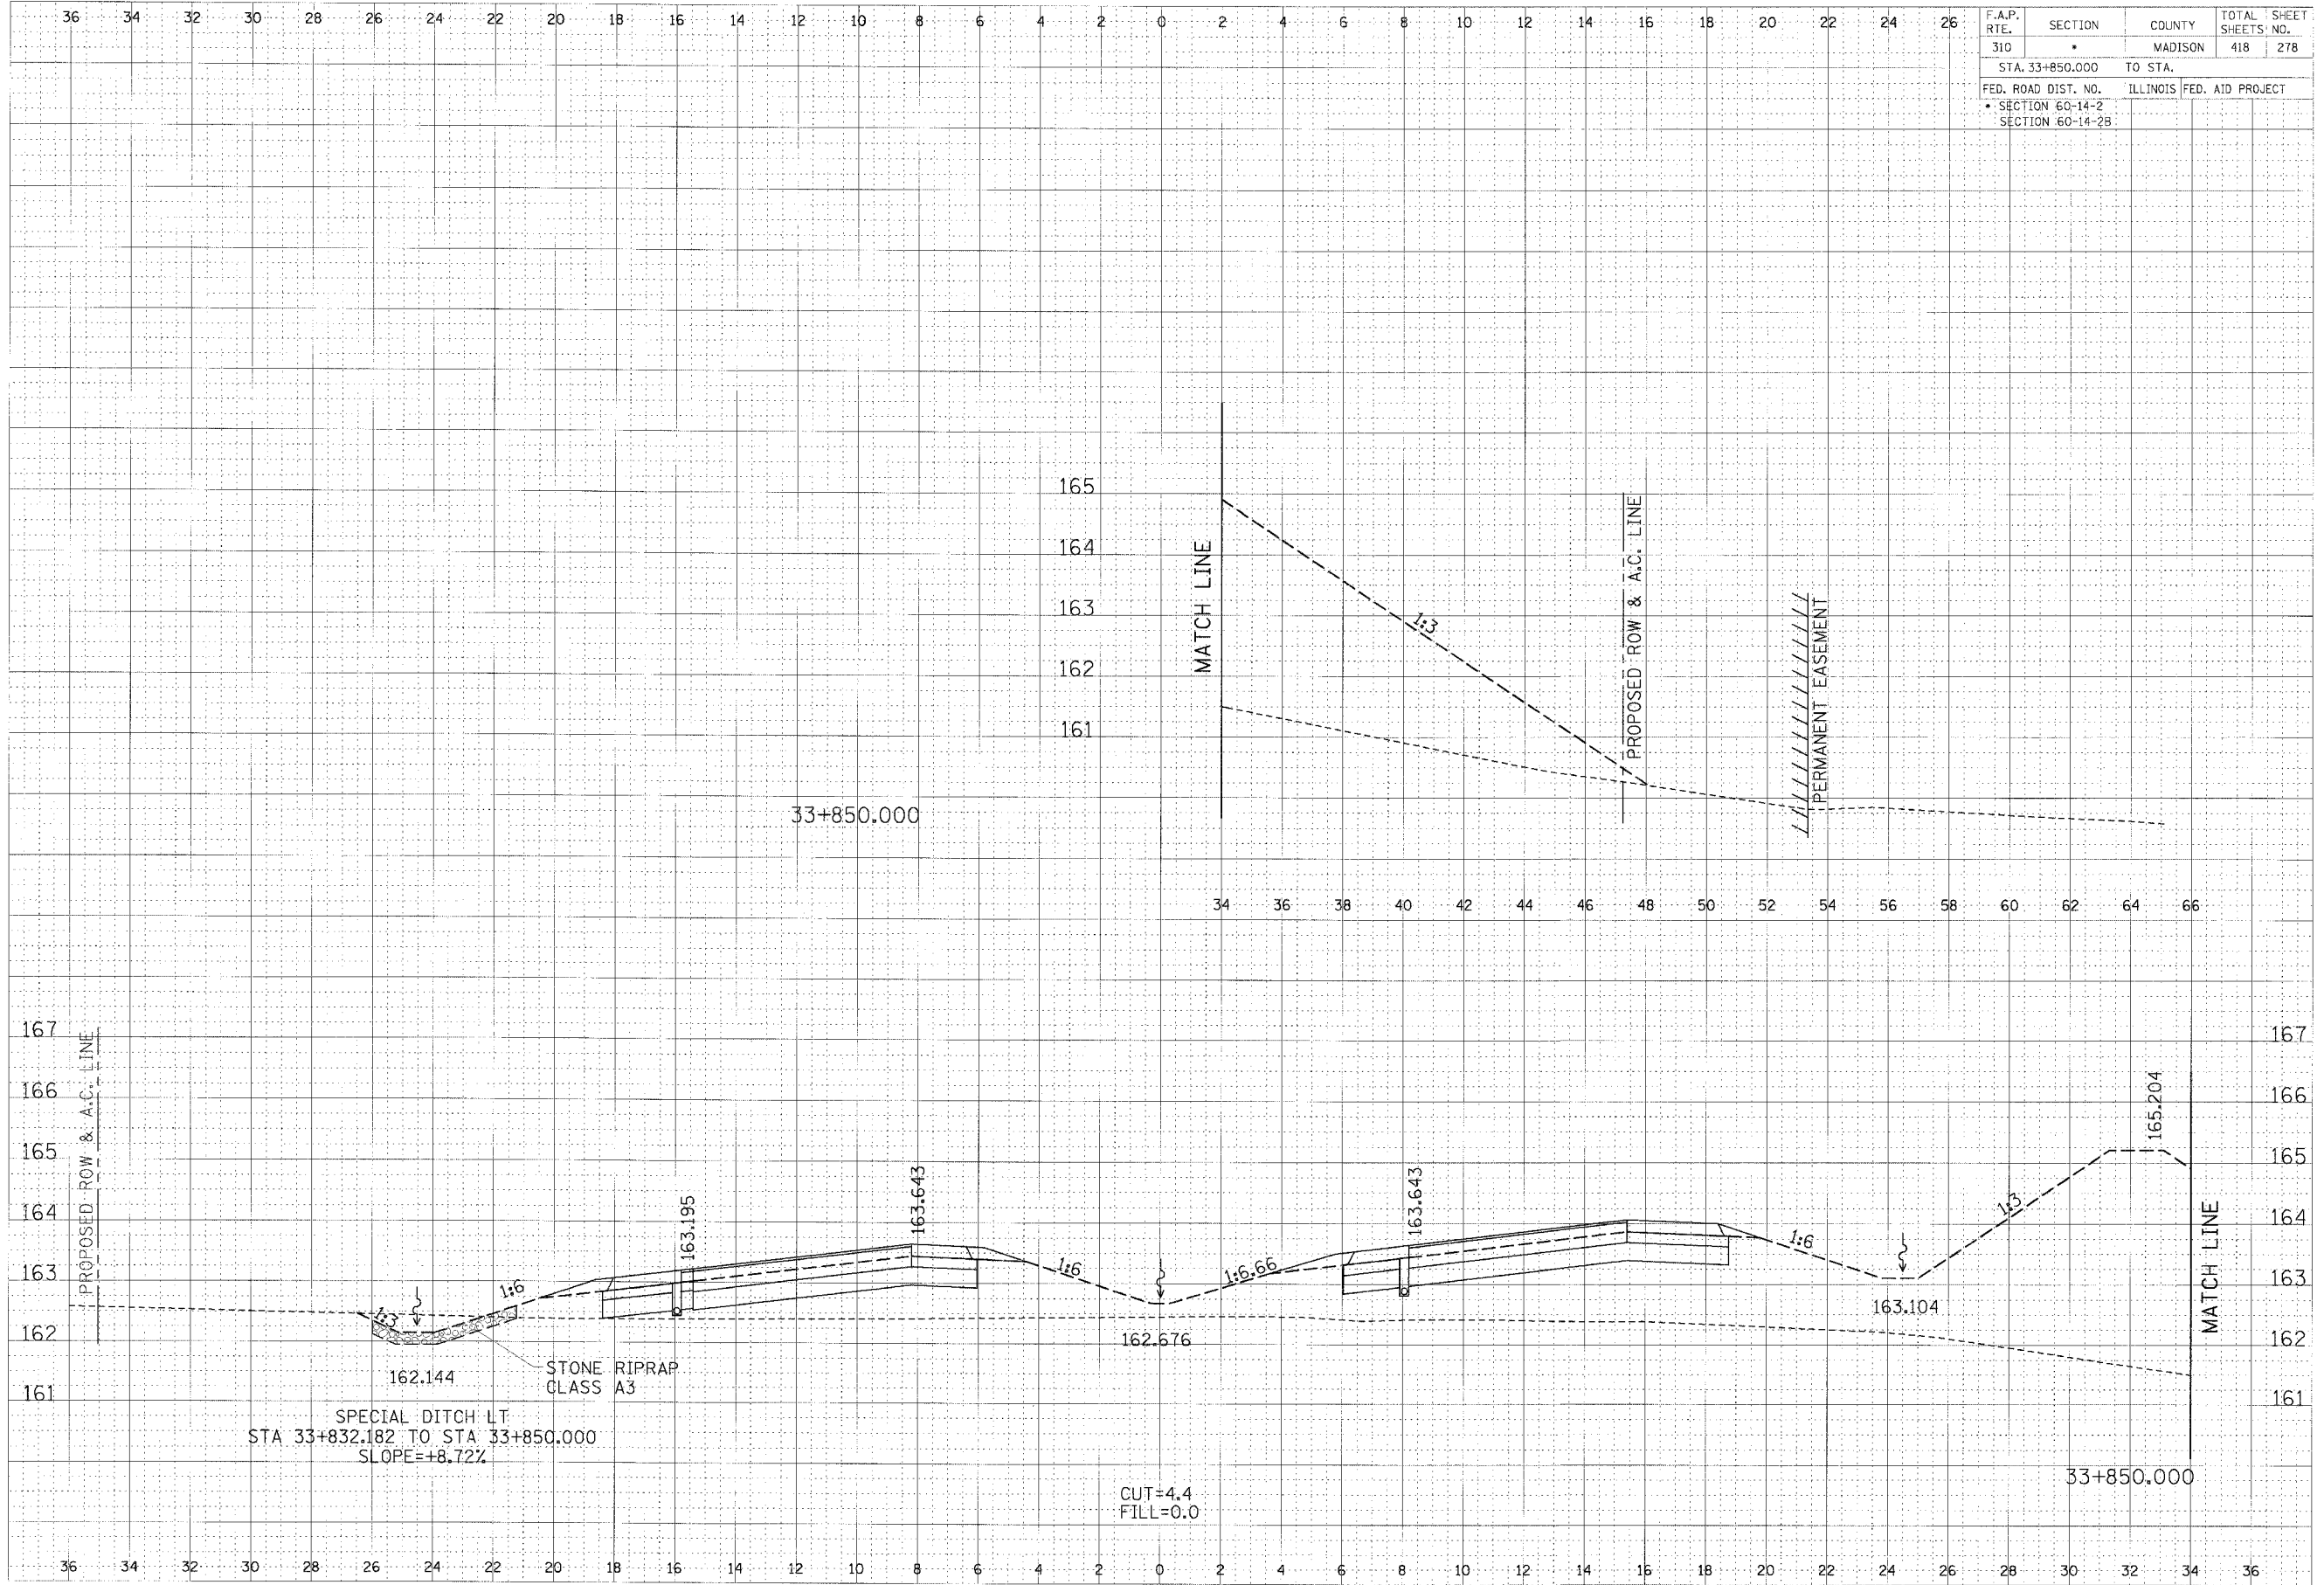

CROSS SECTION, FAP ROUTE 310, STA 33+850.000