


F.A.P. RTE.	SECTION	COUNTY	TOTAL SHEETS	SHEET NO.
310	*	MADISON	418	282
STA. 33+975.000		TO STA. 34+025.000		
FED. ROAD DIST. NO.		ILLINOIS FED. AID PROJECT		
* SECTION 60-14-2				
SECTION 60-14-2B				

FINAL SURVEY	DATE
NOTE BOOK	BY
AREA	
DATE	

ORIGINAL SURVEY	DATE
NOTE BOOK	BY
AREA	
DATE	

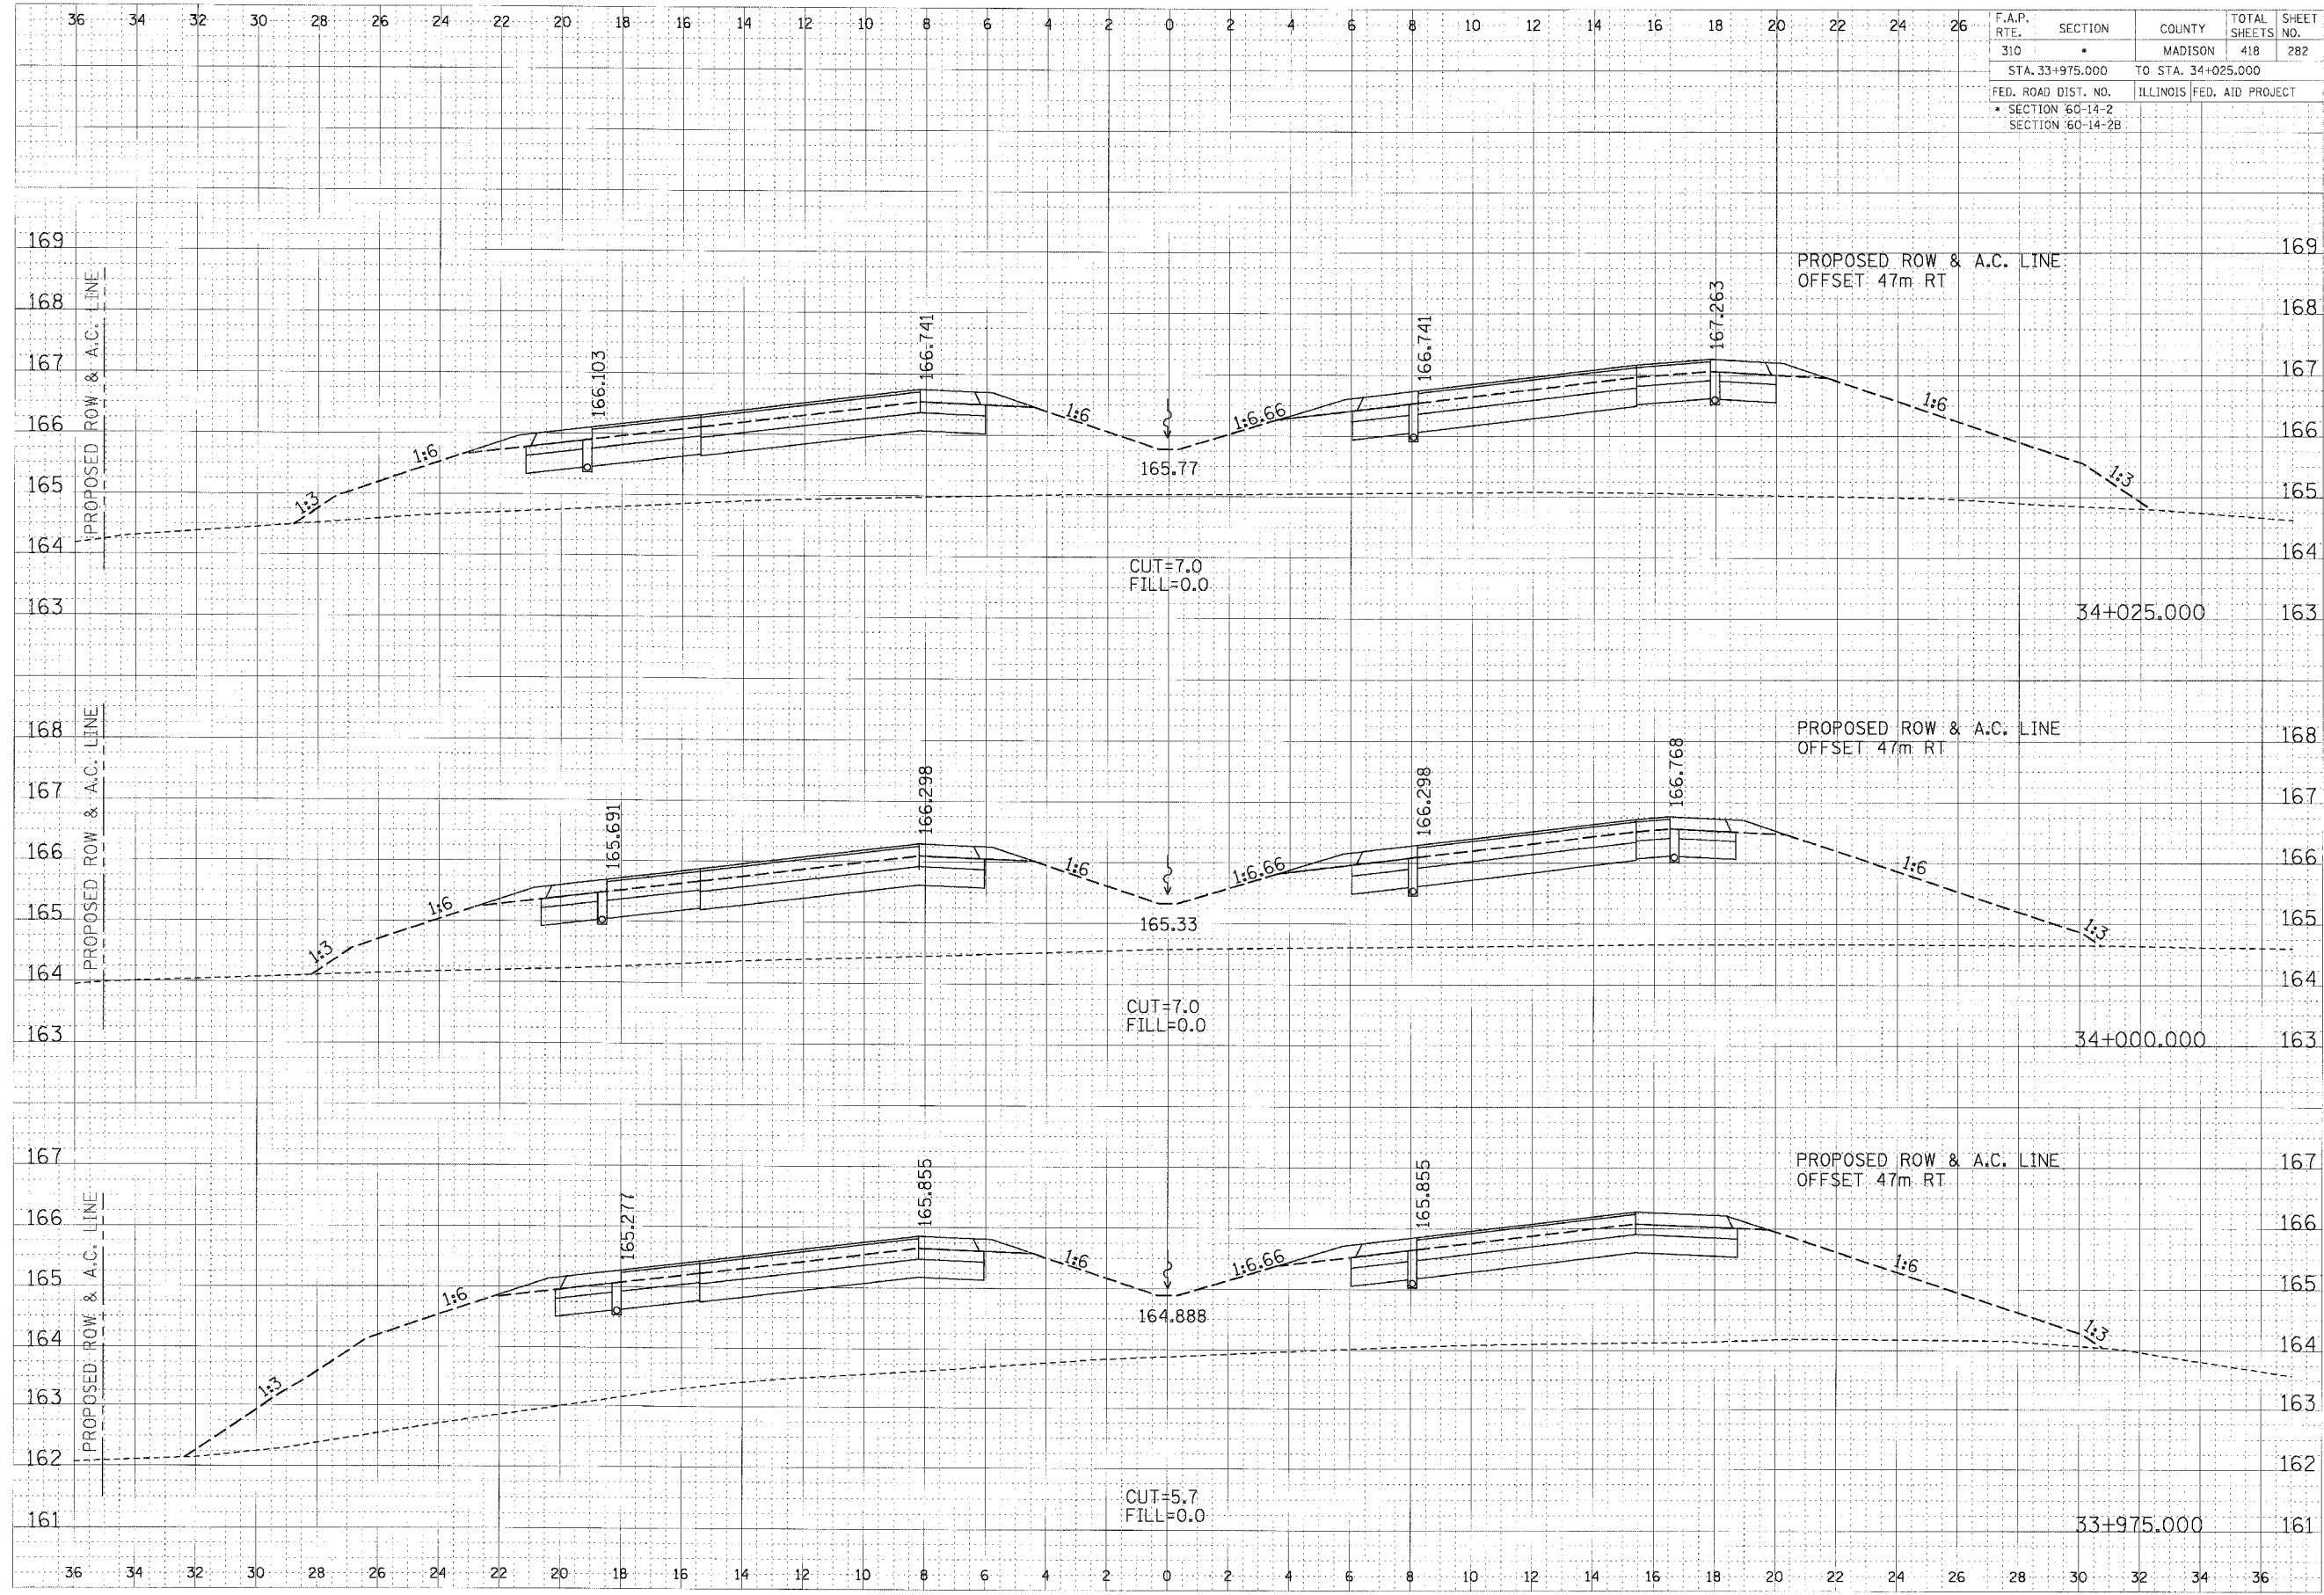

CROSS SECTION, FAP ROUTE 310, STA 33+975.000 TO STA 34+025.000