


F.A.P. RTE.	SECTION	COUNTY	TOTAL SHEETS	SHEET NO.
310		MADISON	418	294
STA. 34+375.001		TO STA.		
FED. ROAD DIST. NO.		ILLINOIS FED. AID PROJECT		
• SECTION 60-14-2		SECTION 60-14-2B		

DATE	
BY	
CHECKED	
DESIGNED	
APPROVED	
NO.	

DATE	
BY	
CHECKED	
DESIGNED	
APPROVED	
NO.	

FAP RTE 310 STA 34+375.001/44.783m LT=
RAMP 1 STA 1+231.104/22.672m LT

SPECIAL DITCH LT
STA 34+351.856 TO STA 34+408.463
SLOPE=5.26%

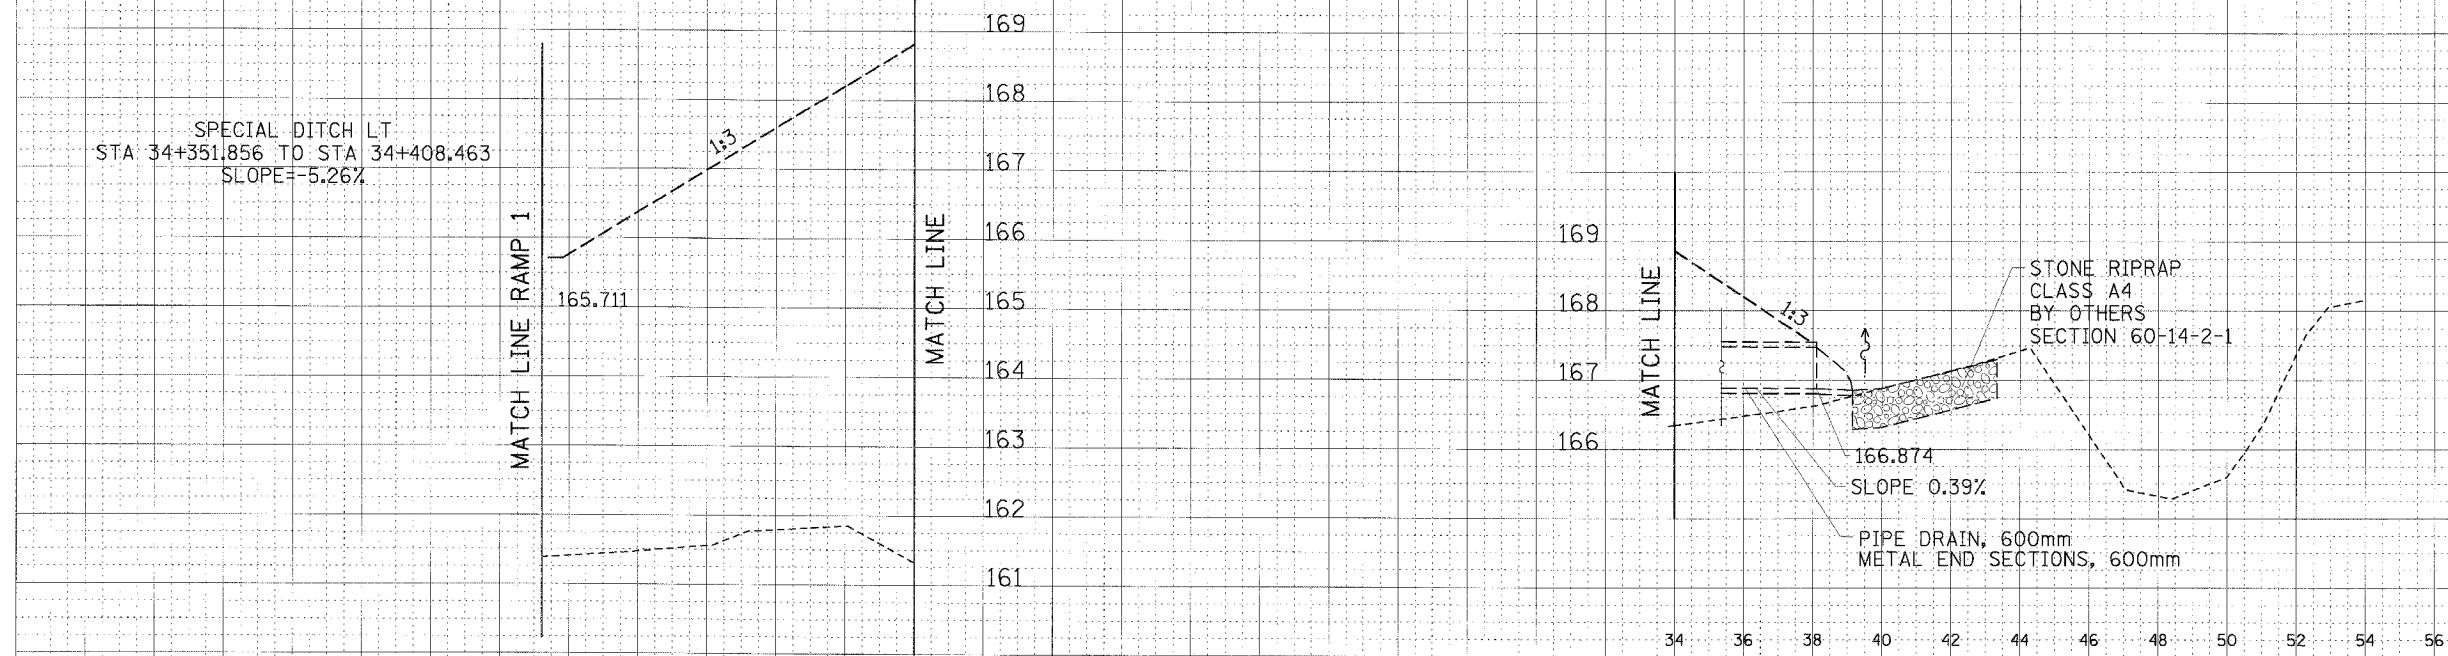

34+375.001

CROSS SECTION, FAP ROUTE 310, STA 34+375.001