

F.A.P. RTE.	SECTION	COUNTY	TOTAL SHEETS	SHEET NO.
310	*	MADISON	418	296
STA. 34+386.800		TO STA.		
FED. ROAD DIST. NO.		ILLINOIS FED. AID PROJECT		
SECTION 60-14-2		SECTION 60-14-2B		

DATE _____

BY _____

FINAL SURVEY MAP DATA CHECKED _____

ORIGINAL SURVEY MAP DATA _____

NOTE BOOK _____

AREA CHECKED _____

DATE _____


BY _____

ORIGINAL SURVEY MAP DATA CHECKED _____

ORIGINAL SURVEY MAP DATA _____

NOTE BOOK _____

AREA CHECKED _____

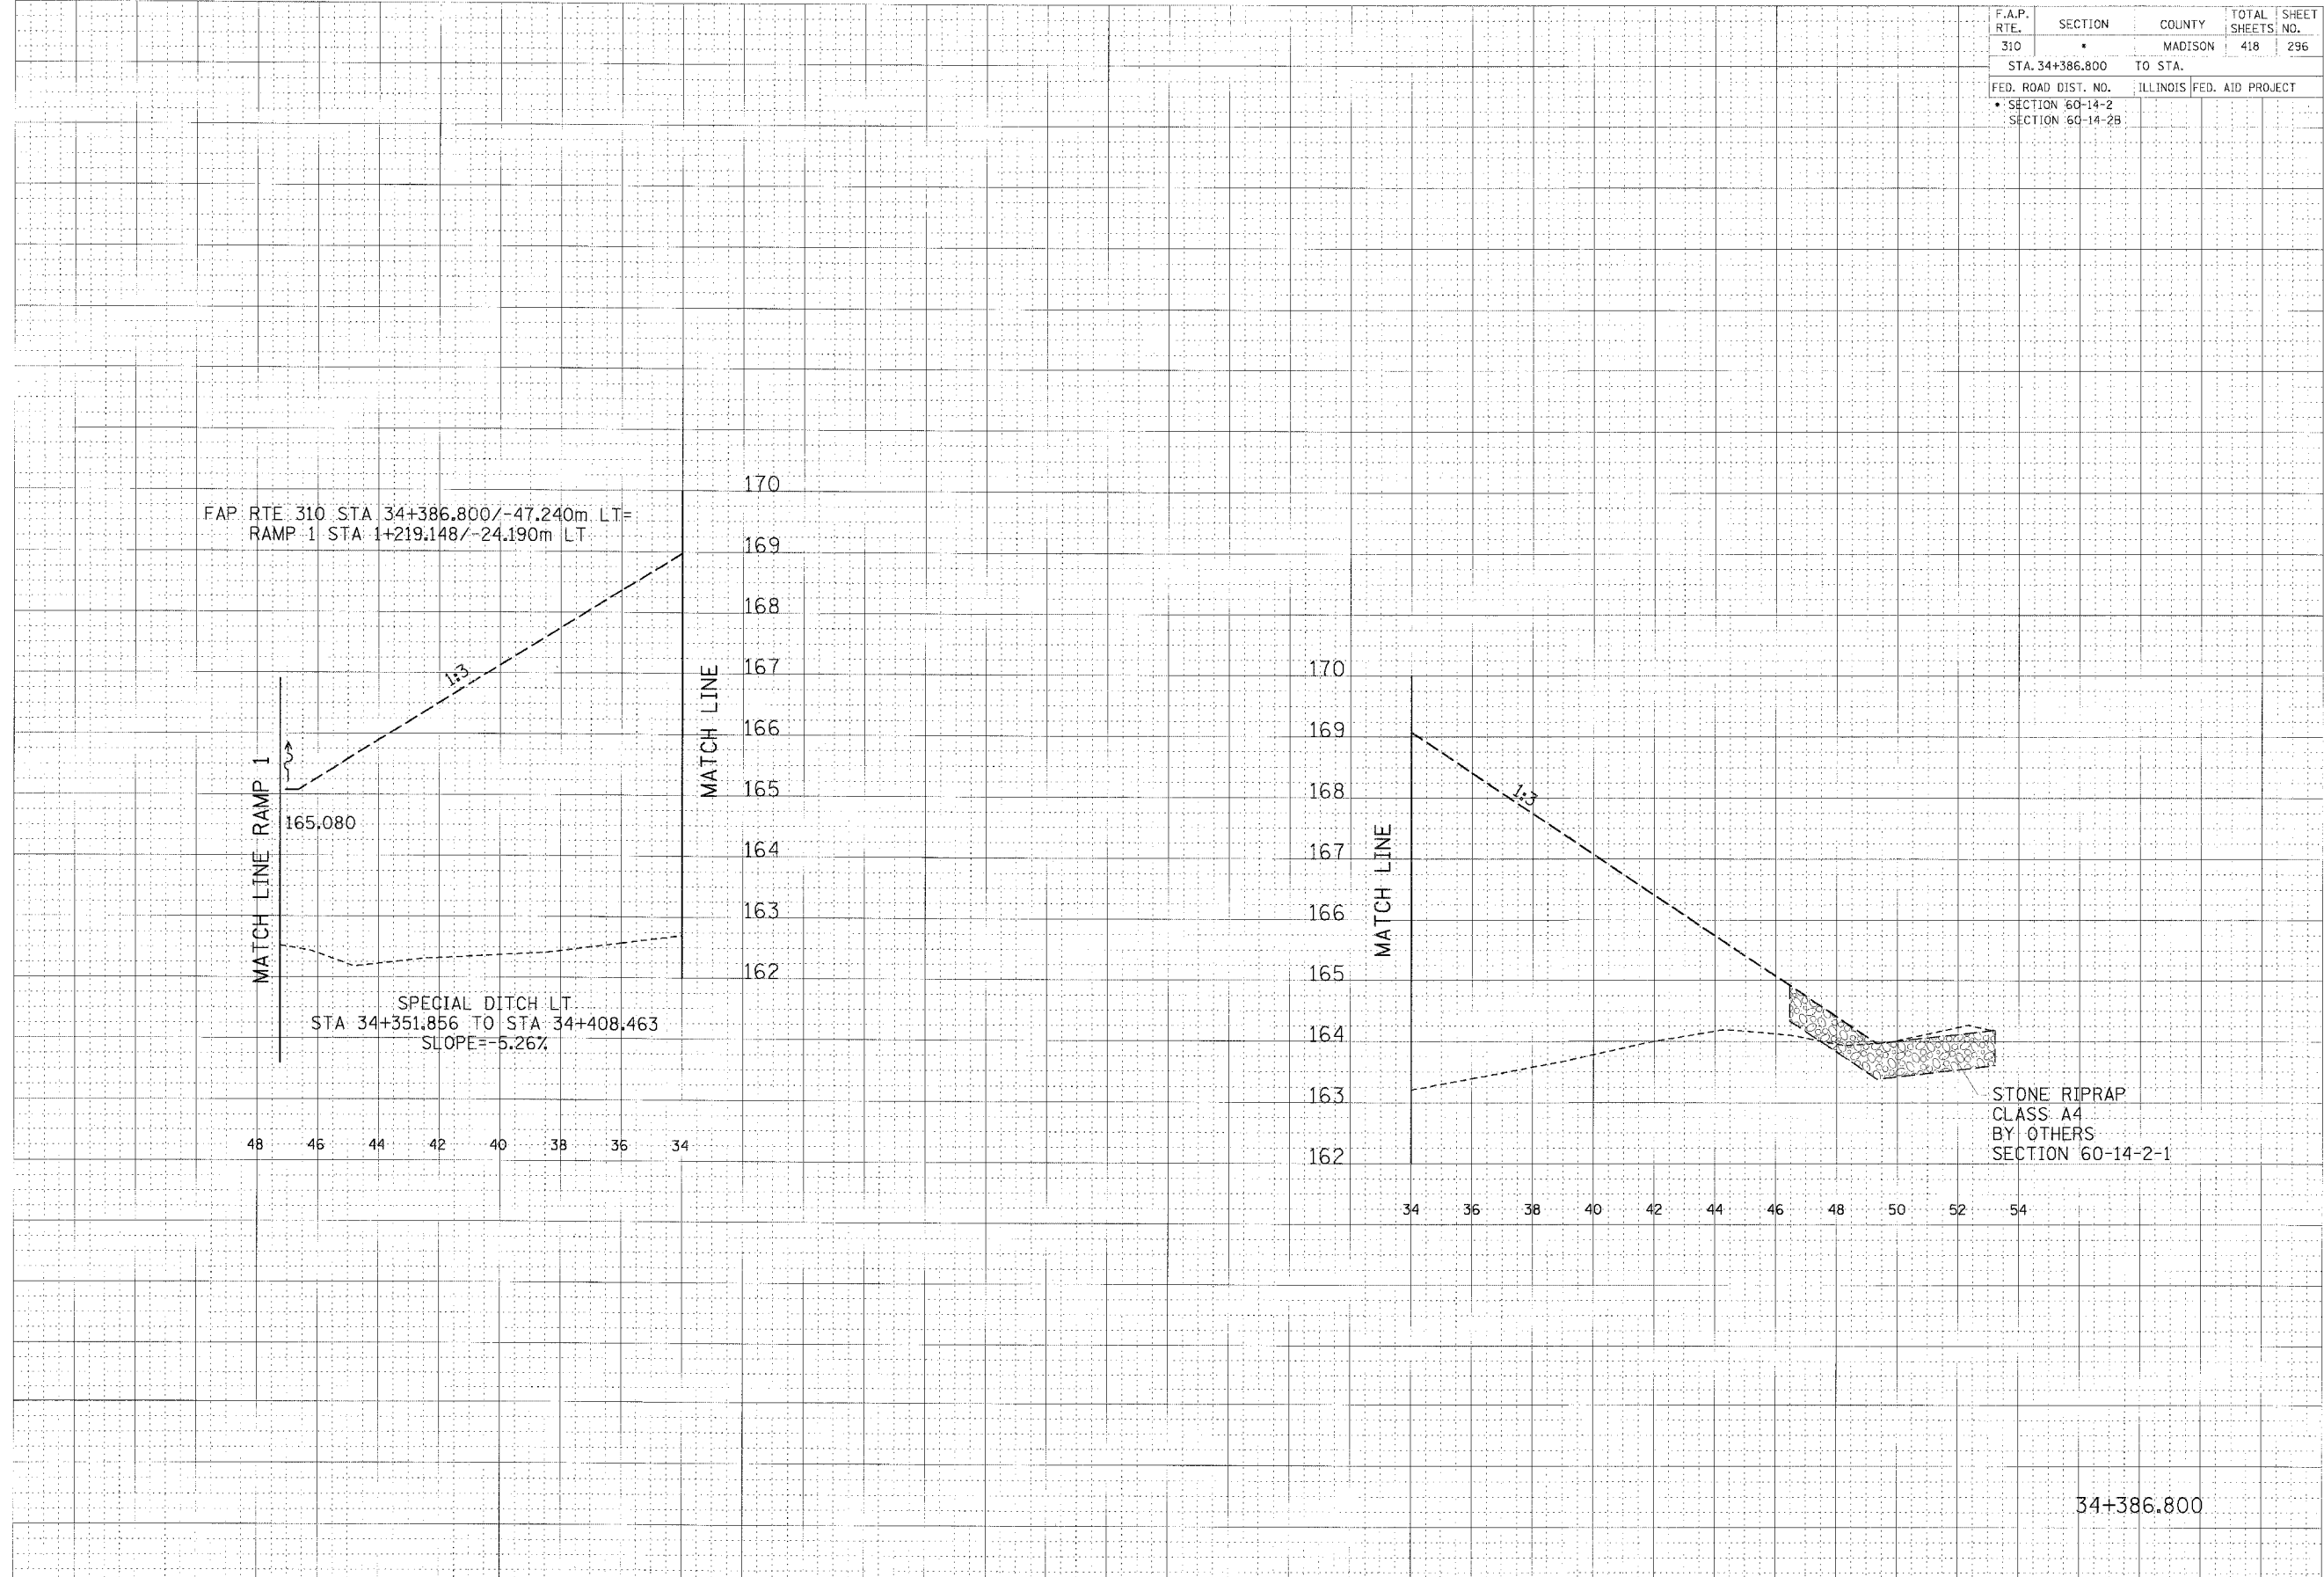

STONE RIPRAP
CLASS A4
BY OTHERS
SECTION 60-14-2-1

34+386.800

CROSS SECTION, FAP ROUTE 310, STA 34+386.800